



United States Department of the Interior

BUREAU OF INDIAN AFFAIRS
Great Plains Regional Office
115 Fourth Avenue S.E., Suite 400
Aberdeen, South Dakota 57401



IN REPLY REFER TO:
DESCRM
MC-208

JAN 06 2012

MEMORANDUM

TO: Superintendent, Fort Berthold Agency

FROM: ^{ACTING} Regional Director, Great Plains Region

SUBJECT: Environmental Assessment and Finding of No Significant Impact

In compliance with the regulations of the National Environmental Policy Act (NEPA) of 1969, as amended, an Environmental Assessment (EA) has been completed and a Finding of No Significant Impact (FONSI) has been issued. The EA authorizes land use for installation of the Panzer 1-20H / Panzer 2-20H / Panzer 4-20TFH wells from a single pad on the Fort Berthold Indian Reservation.

All the necessary requirements of the National Environmental Policy Act have been completed. Attached for your files is a copy of the EA Addendum, FONSI and Notice of Availability. The Council on Environmental Quality (CEQ) regulations require that there be a public notice of availability of the FONSI (40 C.F.R. Section 1506.6(b)). Please post the attached notice of availability at the Agency and Tribal buildings for 30 days.

If you have any questions, please call Marilyn Bercier, Regional Environmental Scientist, Division of Environment, Safety and Cultural Resources Management, at (605) 226-7656.

Attachment

cc: Tex Hall, Chairman, Three Affiliated Tribes (with attachment)
Elgin Crows Breast, Tribal Historic Preservation Officer (with attachment)
Derek Enderud, BLM, Bureau of Land Management (with attachment)
Peter Christensen, SWCA (with attachment)
Eric Wortman, EPA (with attachment)
Jonathon Shelman, Corps of Engineers
Jeff Hunt, Fort Berthold Agency

Finding of No Significant Impact

Slawson Exploration Company

Environmental Assessment:

*Two Bakken and One Three Forks Exploratory Oil Wells from a Single Pad:
Panzer 1-20H / Panzer 2-20H / Panzer 4-20TFH*

*Fort Berthold Indian Reservation
McKenzie County, North Dakota*

The U.S. Bureau of Indian Affairs (BIA) has received a proposal for Two Bakken and One Three Forks Exploratory Oil Wells from a Single Pad for the Panzer 1-20H / Panzer 2-20H / Panzer 4-20TFH wells located in the NW¼, NE¼ NW¼, Section 20, Township (T) 151 North (N), Range (R) 94 West (W), McKenzie County, North Dakota on the Fort Berthold Indian Reservation. Associated federal actions by BIA include determinations of impacts and effects regarding environmental resources for developments on tribal lands.


The potential of the proposed actions to impact the human environment is analyzed in the attached addendum to an existing EA, as required by the National Environmental Policy Act. Based on the recently completed addendum to the EA, I have determined that the proposed project will not significantly affect the quality of the human environment. No Environmental Impact Statement is required for any portion of the proposed activities.

This determination is based on the following factors:

1. Agency and public involvement solicited for the preceding NEPA document was sufficient to ascertain potential environmental concerns associated with the currently proposed project.
2. Protective and prudent measures were designed to minimize impacts to air, water, soil, vegetation, wetlands, wildlife, public safety, water resources, and cultural resources. The remaining potential for impacts was disclosed for both the proposed actions and the No Action alternative.
3. Guidance from the U.S. Fish and Wildlife Service has been fully considered regarding wildlife impacts, particularly in regard to threatened or endangered species. This guidance includes the Migratory Bird Treaty Act (16 U.S.C. 703 et seq.), the National Environmental Policy Act of 1969, as amended (42 U.S.C. 4321 et seq.), the Bald and Golden Eagle Protection Act (16 U.S.C. 668-668d, 54 Stat. 250), Executive Order 13186 "Responsibilities of Federal Agencies to Protect Migratory Birds", and the Endangered Species Act (16 U.S.C. 1531 et seq.).
4. The proposed actions are designed to avoid adverse effects to historic, archaeological, cultural and traditional properties, sites and practices. Compliance with the procedures of the National Historic Preservation Act is complete.
5. Environmental justice was fully considered.
6. Cumulative effects to the environment are either mitigated or minimal.
7. No regulatory requirements have been waived or require compensatory mitigation measures.
8. The proposed projects will improve the socio-economic condition of the affected Indian community.

ACTING

Regional Director

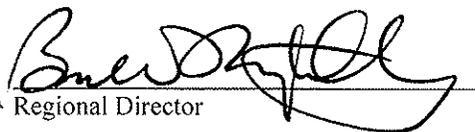

Date

1/6/12

ENVIRONMENTAL ASSESSMENT

**United States Department of the Interior
Bureau of Indian Affairs**

**Great Plains Regional Office
Aberdeen, South Dakota**

Cooperating Agency:

Bureau of Land Management

**North Dakota State Office
Dickinson, North Dakota**



Slawson Exploration Company

Two Bakken and One Three Forks Exploratory Oil Wells from a Single Pad:

Panzer 1-20H / Panzer 2-20H / Panzer 4-20TFH

Fort Berthold Indian Reservation

January 2012

For information contact:

Bureau of Indian Affairs, Great Plains Regional Office
Division of Environment, Safety and Cultural Resources Management
115 4th Avenue SE, Aberdeen, South Dakota 57401 (605) 226-7656

TABLE OF CONTENTS

	<u>Page</u>
1.0 PURPOSE AND NEED FOR THE PROPOSED ACTION.....	1
1.1 Introduction	1
1.2 Federal and Other Relevant Regulations and Authorities	4
2.0 PROPOSED ACTION AND THE NO ACTION ALTERNATIVE	5
2.1 The No Action Alternative	5
2.2 The Proposed Action	5
2.2.1 Well Pad and Infrastructure Locations and Disturbance.....	5
2.2.2 Well Pad.....	6
2.2.3 Access Road and Utility Corridor	6
2.2.4 Drilling	7
2.2.5 Casing and Cementing	8
2.2.6 Completion and Evaluation.....	9
2.2.7 Commercial Production	9
2.2.8 Field Camp.....	10
2.2.9 Construction Details.....	10
2.2.10 Reclamation.....	11
2.3 BIA-Preferred Alternative	12
3.0 THE AFFECTED ENVIRONMENT AND POTENTIAL IMPACTS	13
3.1 Physical Setting	13
3.2 Air Quality.....	13
3.2.1 Air Quality Standards for Criteria Pollutants.....	13
3.2.2 Greenhouse Gas Emissions and Responses to the Threat of Climate Change....	16
3.2.3 Hazardous Air Pollutants	17
3.2.4 Existing Air Quality in the Project Area.....	18
3.2.5 Typical Air Emissions from Oil Field Development.....	19
3.2.6 Air Quality Best Management Practices.....	19
3.2.7 Potential Air Quality Impacts.....	20
3.3 Water Resources.....	21
3.3.1 Surface Water.....	21
3.3.2 Groundwater.....	24
3.4 Soils.....	26
3.4.1 Natural Resources Conservation Service Soil Data.....	26
3.4.2 Field-Derived Soil Data	29
3.4.3 Potential Impacts from Soil Erosion	30
3.5 Wetlands.....	30
3.6 Vegetation and noxious weeds	31
3.6.1 Vegetation Data.....	31
3.6.2 Noxious Weeds	32
3.6.3 Potential Impacts on Vegetation and Noxious Weeds	33
3.7 Wildlife.....	34
3.7.1 Threatened and Endangered Species Occurrence and Habitat.....	34
3.7.2 General Wildlife Species Occurrence and Habitat.....	37
3.7.3 Potential Impacts to Wetlands, Habitat, and Wildlife.....	38

TABLE OF CONTENTS (continued)

	<u>Page</u>
3.8 Cultural Resources	38
3.9 Public Health and Safety	40
3.9.1 Potential Impacts to Public Health and Safety	41
3.10 Socioeconomics.....	41
3.10.1 Socioeconomic Analysis Area	41
3.10.2 Population and Demographic Trends.....	41
3.10.3 Employment.....	42
3.10.4 Income.....	44
3.10.5 Housing	45
3.10.6 Potential Impacts to Area Socioeconomics.....	46
3.11 Environmental Justice	47
3.11.1 Potential Impacts to Environmental Justice	49
3.12 Mitigation and Monitoring	50
3.12.1 General BMPs	51
3.12.2 Mitigation and Safety Measures Committed to by Slawson.....	52
3.13 Irreversible and Irretrievable Commitment of Resources	54
3.14 Short-Term Use versus Long-Term Productivity.....	54
3.15 Cumulative Impacts.....	54
4.0 CONSULTATION AND COORDINATION	59
5.0 LIST OF PREPARERS.....	64
6.0 REFERENCES.....	65
7.0 ACRONYMS	69

LIST OF FIGURES

<u>Figure</u>	<u>Page</u>
1-1 Project overview map.....	2
1-2 Panzer 1-20H/Panzer 2-20H/Panzer 4-20TFH infrastructure location and Panzer 2-20H spacing unit boundary.	3
2-1 Typical road cross sections (BLM and USFS 2007).....	7
2-2 Typical drilling rig (Ruffo 2009).	8
2-3 Typical producing oil well pad (Sobotka 2008).....	9
2-4 Example of reclamation from the BLM Gold Book (BLM and USFS 2007).....	12
3-1 Watersheds, surface runoff direction, and aquifers near the project area.	23
3-2 Approximate spatial extent of soil types within and around the Panzer 1-20H/Panzer 2-20H/Panzer 4-20TFH well pad.	27
3-3 Vegetation at the Panzer 1-20H/Panzer2-20H/Panzer4-20TFH project area, facing west. Photo taken July 11, 2011.....	32
3-4 Vegetation at the Panzer 1-20H/Panzer2-20H/Panzer4-20TFH access road, facing west. Photo taken August 22, 2011.....	32
3-5 Existing and projected future oil and gas development within a 1-, 5-, 10-, and 20-mile radius of the proposed project locations.	55

TABLE OF CONTENTS (continued)

LIST OF TABLES

<u>Table</u>	<u>Page</u>
2-1 Proposed Well Pad and Infrastructure Disturbance.....	6
3-1 NAAQS and Other Air Quality Standards.....	15
3-2 Maximum Levels of Monitored Pollutants, 2007–2009, as Measured at Dunn Center and Theodore Roosevelt National Park North Unit Monitoring Stations.....	18
3-3 Common Aquifers in the Proposed Project Area and Surrounding Region.....	24
3-4 Existing Water Wells within 5 Miles of Proposed Wells.....	25
3-5 Percentage of the Proposed Disturbance Area Comprised of Specific Soil Types.....	28
3-6 Soil Data Obtained through the Excavation of Soil Pits within the Proposed Project Area.....	29
3-7 Recognized Noxious Weed Occupied Area in McKenzie County, North Dakota.....	32
3-8 Summary of Potential Effects to Threatened and Endangered Species.....	35
3-9 Population and Demographics.....	42
3-10 2009 Total Employment, Average Weekly Wages, and Unemployment Rates.....	43
3-11 Income and Poverty in Analysis Area, 2007.....	44
3-12 Housing Development Data for the Reservation and Encompassing Counties.....	45
3-13 Housing Development Data for the Encompassing Counties 2000–2008.....	46
3-14 Duration of Employment during Proposed Project Implementation.....	46
3-15 Minority Population Breakdown by North Dakota County and Race, 2000–2008 ¹	48
3-16 Poverty Rates and Median Household Income for the Analysis Area.....	49
3-17 Number of Confidential, Active, and Permitted Wells Surrounding the Project Area.....	56
4-1 Scoping Comments.....	60

LIST OF APPENDICES

Appendix

- A Species Accounts and Affects Determinations
- B General Consultation and Scoping Letter
- C U.S. Fish and Wildlife Service Informal Section 7 Consultation Letters
- D MHA THPO Consultation Letter

1.0 PURPOSE AND NEED FOR THE PROPOSED ACTION

1.1 INTRODUCTION

Slawson Exploration Company (Slawson) has acquired the leases and is proposing to drill three oil wells on one pad on the Fort Berthold Indian Reservation (Reservation) to evaluate, and possibly develop, the commercial potential of natural resources. Developments have been proposed on lands held in trust by the United States in McKenzie County, North Dakota. The Bureau of Indian Affairs (BIA) is the surface management agency for potentially affected tribal lands and individual allotments. The BIA manages lands held in title by the tribe and tribal members to subsurface mineral rights. Development has been proposed in a location that targets specific areas in the Three Forks Formation and the Middle Bakken member of the Bakken Formation, known oil reserves. The following proposed well pad, illustrated in Figures 1-1 and 1-2, will be located within the Reservation:

- **Panzer 1-20H / Panzer 2-20H / Panzer 4-20TFH:** NW $\frac{1}{4}$ NW $\frac{1}{4}$, NE $\frac{1}{4}$ NW $\frac{1}{4}$, Section 20, Township (T) 151 North (N), Range (R) 94 West (W), McKenzie County, North Dakota

A new access road would be constructed from State Highway 22 to the well pad to facilitate the construction and operation of the proposed wells. The well pad would be constructed to accommodate drilling activities and well operations. This environmental assessment only analyzes the effects associated with the construction of the well pad and access road. Any additional developments will need to be assessed under a separate NEPA document.

All components (e.g., road and well pad) would be reclaimed upon final abandonment unless formally transferred, with federal approval, to either the BIA or the landowner. The proposed wells are exploratory; should they prove productive, further exploration of surrounding areas is possible.

This environmental assessment (EA) addresses the potential impacts associated with the construction, and possible long-term operation, of the above-listed wells and directly related infrastructure and facilities. Further oil and gas exploration and development would require additional NEPA analysis and federal actions.

For these proposed wells, Slawson will be considered the operator. Slawson agrees to follow and abide by all commitments and agreements discussed in this document and the accompanying Applications for Permit to Drill (APDs) for these wells, which are shown in Appendix E.

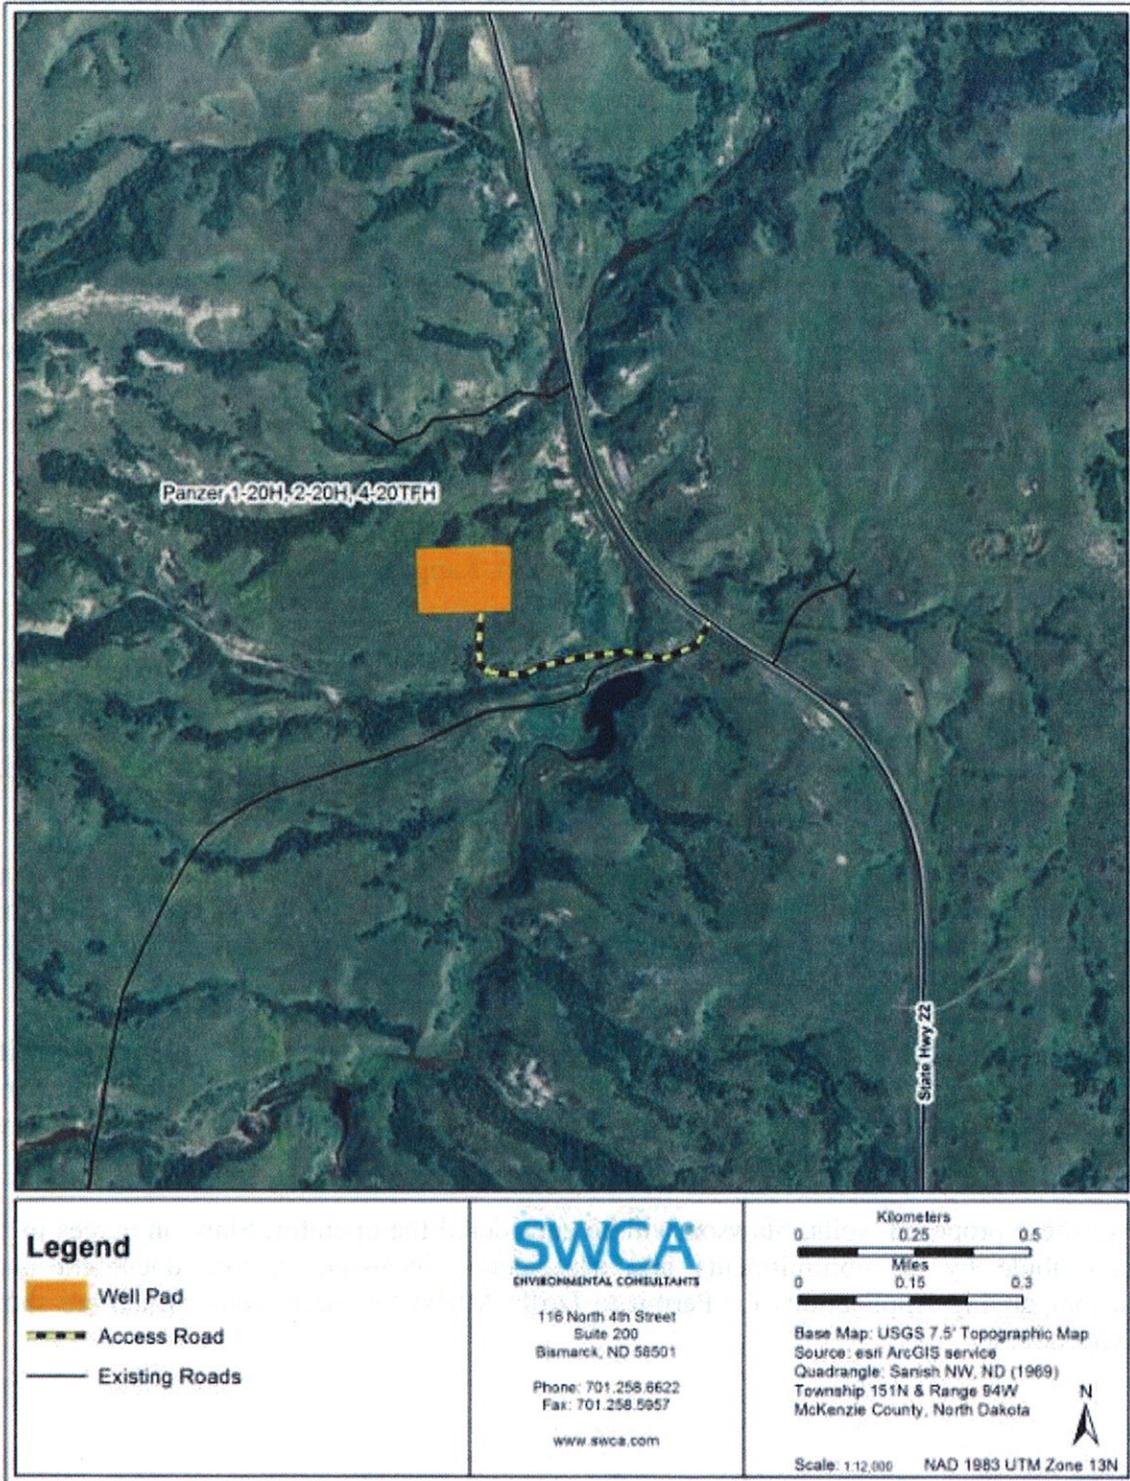


Figure 1-1. Project overview map.

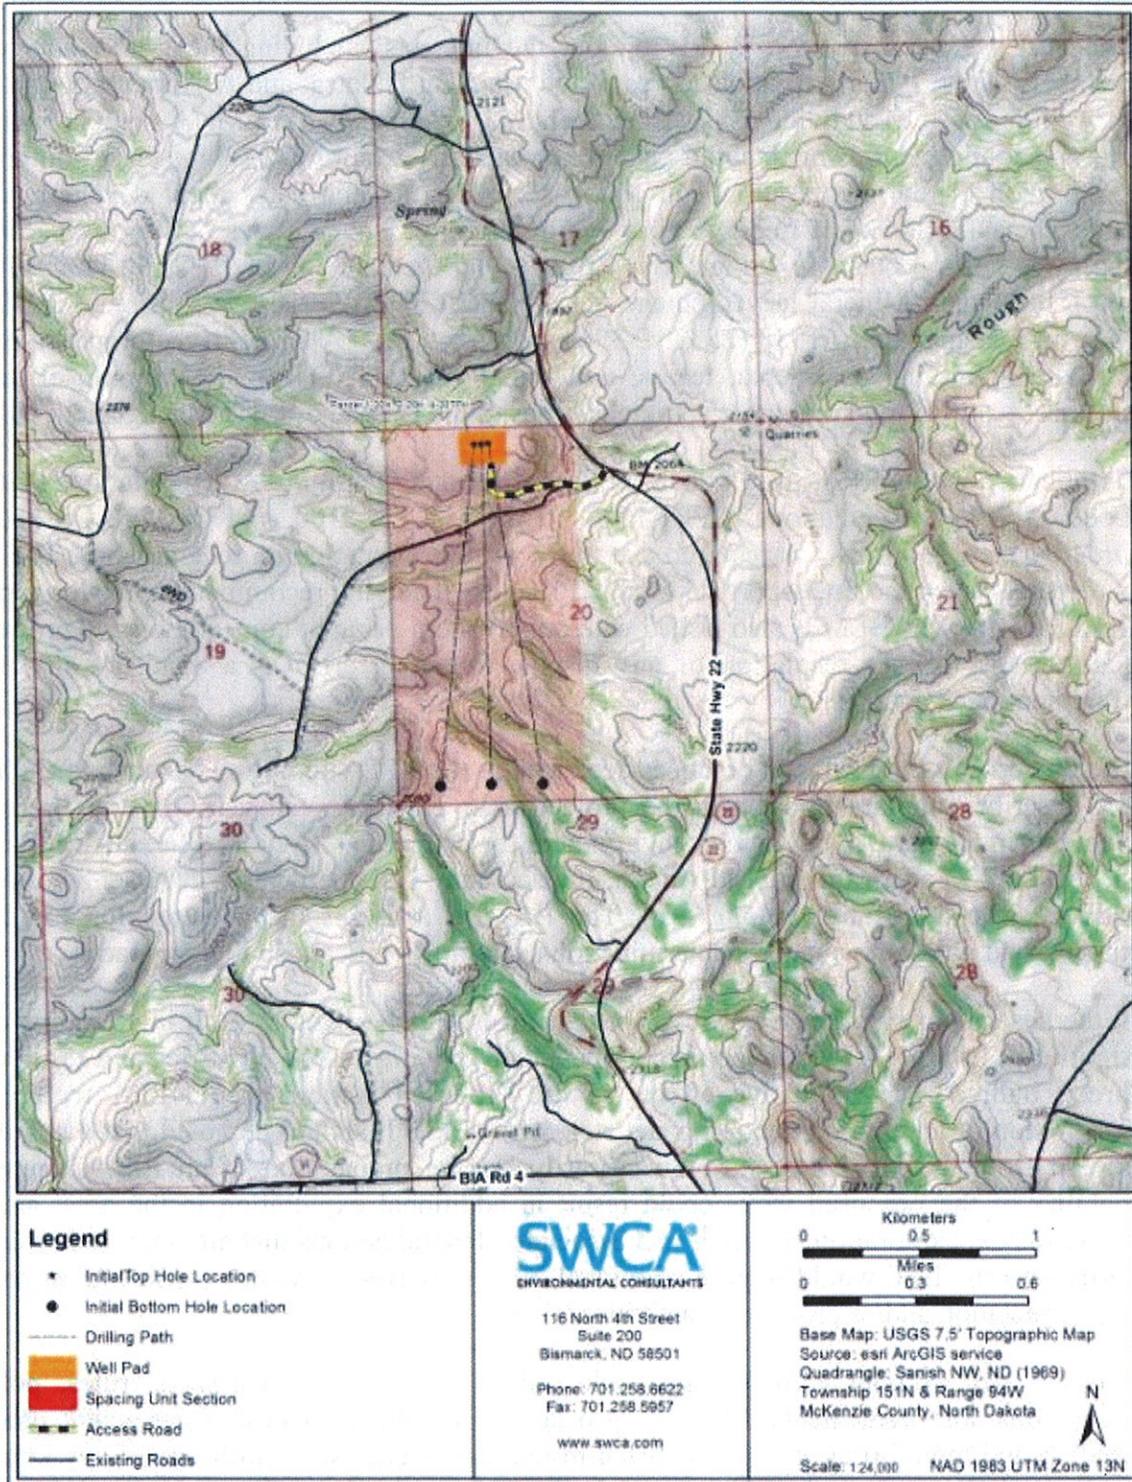


Figure 1-2. Panzer 1-20H/Panzer 2-20H/Panzer 4-20TFH infrastructure location and Panzer 2-20H spacing unit boundary.

1.2 FEDERAL AND OTHER RELEVANT REGULATIONS AND AUTHORITIES

The BIA's general mission is to represent the interests, including the trust resources, of members of the Three Affiliated Tribes of the Mandan, Hidatsa, and Arikara (MHA) Nation, as well as those of individual tribal members. All members of the MHA Nation, including individual allotment owners, could benefit substantially from the development of oil and gas exploration on the Reservation. Oil and gas exploration and subsequent development are under the authority of the Energy Policy Act of 2005 (42 United States Code [USC] 15801, et seq.), the Federal Onshore Oil and Gas Royalty Management Act of 1982 (30 USC 1701, et seq.), the Indian Mineral Development Act of 1982 (25 USC 2101, et seq.), and the Indian Mineral Leasing Act of 1938 (25 USC 396a, et seq.). The BIA's role in the proposed project includes approving easements, leases, and rights-of-way (ROWs); determining effects on cultural resources; and making recommendations to the Bureau of Land Management (BLM).

Compliance with NEPA, the Council on Environmental Quality (CEQ) regulations (Title 40 Code of Federal Regulations [CFR] 1500–1508), 43 CFR 3100, and Onshore Oil and Gas Order Nos. 1, 2, 6, and 7 is required due to the project's location on federal lands. The BLM is responsible for the final approval of all APDs after receiving recommendations for approval from the BIA. The BLM is also tasked with on-site monitoring of construction and production activities as well as resolution of any dispute that may arise as a result of any of the aforementioned actions.

The procedures and technical practices described in the APD supporting documents and in the EA describe potential impacts to the project area. This EA analyzes potential impacts to elements in the natural and human environment for both the No Action Alternative (described in Section 2.1) and the Proposed Action. Impacts may be beneficial or detrimental, direct or indirect, and short-term or long-term. The EA also analyzes the potential for cumulative impacts and ultimately makes a determination as to the significance of any impacts.

In the absence of significant negative consequences, this EA would result in a Finding of No Significant Impact (FONSI). Should significant adverse impacts be identified as a result of the direct, indirect, or cumulative effects of the Proposed Action, then NEPA requires the preparation of an environmental impact statement (EIS). It should be noted that a significant benefit from the project does not necessarily require preparation of an EIS. Commercial viability of the proposed wells could result in additional exploration in the area, and any future oil/gas exploration activities and associated federal actions that are proposed wholly or partly on trust land would require additional NEPA analysis and BIA consideration prior to implementation and/or production activities.

Slawson will comply with all applicable federal, state, and tribal laws, rules, policies, regulations, and agreements. Slawson also agrees to follow all best management practices (BMPs) and monitoring mitigations listed in this document. No disturbance of any kind will begin until all required clearances, consultations, determinations, easements, leases, permits, and surveys are in place.

2.0 PROPOSED ACTION AND THE NO ACTION ALTERNATIVE

The BIA, as required by NEPA, must “study, develop, and describe appropriate alternatives to the recommended course of action in any proposal that involves unresolved conflicts concerning alternative uses of available resources...” (NEPA Sec 102[2][e]). Developing a range of alternatives allows for exploration of options designed to meet the purpose and need for the action. Along with the No Action Alternative, the BIA is considering the Proposed Action.

2.1 THE NO ACTION ALTERNATIVE

Under the No Action Alternative, the proposed project (including the well pad, wells, and access road) would not be constructed, drilled, installed, or operated. The BIA would not approve easements, leases, or ROWs for the proposed location and the BLM would not approve the APDs. No impacts would occur as a result of this project to the following critical elements: air quality, public health and safety, water resources, wetland/riparian habitat, threatened and endangered species, soils, vegetation and invasive species, cultural resources, socioeconomic conditions, and environmental justice. There would be no project-related ground disturbance, use of hazardous materials, or trucking of product to collection areas. Surface disturbance, deposition of potentially harmful biological material, and traffic levels would not change from present levels. Under the No Action Alternative, the MHA Nation, tribal members, and allottees would not have the opportunity to realize potential financial gains from the discovery and resulting development of resources at this well location.

2.2 THE PROPOSED ACTION

In addition to the No Action Alternative, this document analyzes the potential impacts of three new exploratory oil and gas wells located on one well pad and their associated infrastructure located in the west-central portion of the Reservation in McKenzie County, North Dakota. The proposed wells would test the commercial potential of the Three Forks Formation and the Middle Bakken Dolomite member of the Bakken Formation in this vicinity. Well bottom hole locations, shown in Figure 1-2, were chosen by Slawson in consultation with tribal and BIA resource managers to provide information for potential future development.

2.2.1 Well Pad and Infrastructure Locations and Disturbance

Well pad and infrastructure locations, shown in Figure 1-2, were developed in consultation with tribal and BIA resource managers during a pre-clearance process that included surveys for cultural, archaeological, and natural (i.e., biological and physical) resources.

Interdisciplinary on-site meetings were conducted on September 21, 2010, by Juniper, LLC and by SWCA Environmental Consultants on July 11 and August 22, 2011, to review the well pad location and proposed access road. The on-site meetings were attended by the surveyor, natural and cultural resource specialists, a Slawson representative, the BIA representative, and the Tribal Historic Preservation Office (THPO) monitor. Surveys were conducted at that time to determine potential impacts to resources; topography, potential drainage issues, erosion control measures, and pad and related facility locations (access roads, topsoil/subsoil stockpiles, reserve pits, tanks, etc.) were also discussed at the on-site meeting in order to

minimize effects to natural and cultural resources. The combined disturbance of the project is estimated to be approximately 11.65 acres, as shown in Table 2-1.

Table 2-1. Proposed Well Pad and Infrastructure Disturbance.

Infrastructure Type	Detailed Disturbance	Approximate Total Disturbance
Well Pad	6.80 acres *Additional Surface Use: 0.20 acre	11.65 acres
Access Road	4.85 acres	

*The additional surface use is for stockpiling soil.

2.2.2 Well Pad

The proposed well pad would include a leveled area (pad) that would be used for the drilling rig and equipment. The multi-well pad would use a closed-loop system. No cuttings pit would be utilized. Cuttings and fluid would be stored in tanks until hauled off site and disposed of at an approved facility. The pad would be stripped of topsoil and vegetation and then graded. The topsoil would be stockpiled and stabilized with native grasses until it could be used to reclaim and revegetate the disturbed area. The subsoils would be used in the construction of the pad and the finished pad would be graded to ensure that water drains away from the pad. Erosion control BMPs (refer to Section 3.12.1) would be implemented and could include surface drainage controls, soil surface protection methodologies, and sediment capture features.

The well pad measures approximately 650 by 380 feet. Cut-and-fill slopes and stockpiled topsoil placed on the edge of the pad would result in approximately 0.2 acre of additional surface disturbance. The well pad would be surrounded by a fence. At the point where the access road and fence meet, a cattle guard would be installed. Details of pad construction and reclamation can be found in the APD.

2.2.3 Access Road and Utility Corridor

Approximately 2,086 feet (0.4 mile) of new access road would be constructed. A maximum disturbed ROW width of 100 feet for the access road would result in up to 4.85 acres of new surface disturbance. Signed agreements would be in place allowing road construction across affected private and allotted land surfaces, and any applicable approach permits and/or easements would be obtained prior to any construction activity.

Construction would follow road design standards outlined in the BLM Gold Book (BLM and U.S. Forest Service [USFS] 2007). At a minimum, 6 inches of topsoil would be removed from the access road corridors. This stockpiled topsoil would then be placed on the outside slopes of the ditches following road construction. The ditches would be reseeded as quickly as possible using a seed mixture determined by the BIA. Care would be taken during road construction to avoid disturbing or disrupting any buried utilities that exist along State Highway 22. The access road would be surfaced with a minimum of 4 inches of aggregate if

the site were to be established as a commercial production site. Also, the roadway would remain in use for the life of the wells. Details of road construction are addressed in the APD. A diagram of typical road cross sections is provided in Figure 2-1.

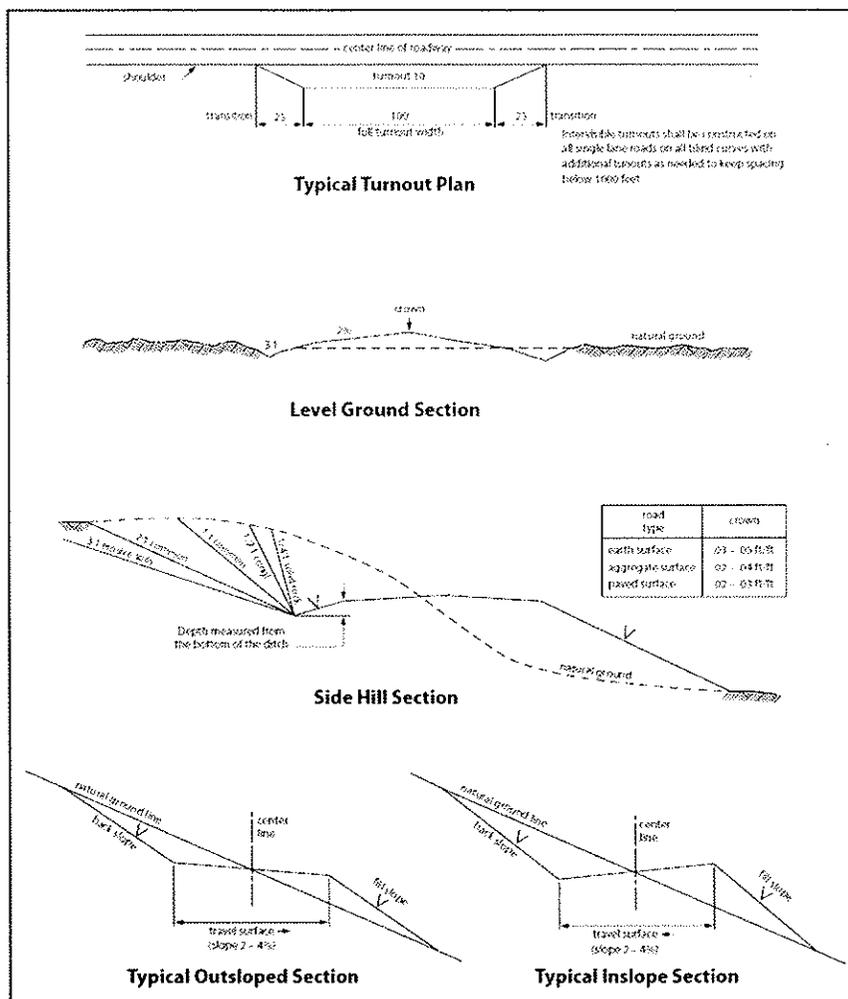


Figure 2-1. Typical road cross sections (BLM and USFS 2007).

2.2.4 Drilling

After securing mineral leases, Slawson submitted the APDs to the North Dakota Industrial Commission (NDIC) on the following dates:

- **Panzer 1-20H:** August 3, 2011
- **Panzer 2-20H:** August 4, 2011
- **Panzer 4-20TFH:** August 4, 2011

The BIA's office in New Town, North Dakota, will receive a copy of the APD from the BLM North Dakota Field Office. Construction would begin when the BIA completes the NEPA process and the APD is then approved by the BLM.

Rig transport and on-site assembly would take roughly seven days; a typical drill rig is shown in Figure 2-2. Drilling would require approximately 35 days per well to reach target depth, using a rotary drilling rig rated for drilling to approximately 15,000 feet. For the first 2,500 feet drilled, a freshwater-based mud system with non-hazardous additives would be used to minimize contaminant concerns. Water would be obtained from a commercial source for this drilling stage, using approximately 8.4 gallons of water per foot of hole drilled (approximately 21,000 gallons total for this portion).

After setting and cementing the near-surface casing, an oil-based mud system (80% to 85% diesel fuel and 15% to 20% water) would be used to drill to a 7-inch casing point. Oil-based drilling fluids reduce the potential for hole sloughing while drilling through water-sensitive formations (shales). Approximately 4,720 additional gallons of water and 18,900 gallons of diesel fuel per well would be used to complete vertical drilling. The lateral reach of the borehole would be drilled using 33,600 gallons of fresh water as mud and adding polymer sweeps as necessary to clean the hole.



Figure 2-2. Typical drilling rig (Ruffo 2009).

2.2.5 Casing and Cementing

Surface casing would be set at an approximate depth of 2,500 feet and cemented back to the surface during drilling, isolating all near-surface freshwater aquifers in the project area. The Fox Hills Formation and Pierre Formation would be encountered at depths of approximately 1,700 and 1,800 feet, respectively. Production casing would be cemented from a depth approximately 11,256 feet up to about 4,000 feet in order to isolate the hydrocarbon zone present in the Dakota Formation below a depth of 4,500 feet. Casing and cementing operations would be conducted in full compliance with Onshore Oil and Gas Order No. 2 (43 CFR 3160).

2.2.6 Completion and Evaluation

A completion rig unit would be moved on site following the conclusion of drilling and casing activities. Approximately 30 days are usually required, at the proposed well depths, to clean out the well bore, pressure test the casing, perforate and fracture the horizontal portion of the hole, and run production tubing for commercial production. The typical procedure for fracturing a target formation to increase production includes pumping a mixture of sand and a carrier (e.g., water and/or nitrogen) downhole under extreme pressure. The resulting fractures are propped open by the sand, increasing the capture zone of the well and subsequently maximizing the efficient drainage of the field. After fracturing, the well is “flowed back” to the surface where fracture fluids are recovered and disposed of in accordance with NDIC rules and regulations and in compliance with applicable U.S. Environmental Protection Agency (EPA) guidelines.

2.2.7 Commercial Production

If drilling, testing, and production support commercial production from any of the three proposed wells, additional equipment would be installed, including a pumping unit at the well head, a vertical heater/treater, tanks (usually 400-barrel steel tanks), and a flare pit (Figure 2-3). An impervious dike sized to hold 110% of the capacity of the largest tank plus one full day’s production would surround the tanks and the heater/treater. Load out lines would be located inside the diked area and a heavy screen-covered drip barrel would be installed under the outlet. A metal access staircase would protect the dike and support flexible hoses used by tanker trucks. For all above-ground facilities not subject to safety requirements, the BIA would choose a paint color, recommended by the BLM or the Rocky Mountain Five-State Interagency Committee, which would blend with the natural color of the landscape.



Figure 2-3. Typical producing oil well pad (Sobotka 2008).

Large volumes of gas are not expected from the location. Small volumes would be flared in accordance with Notice to Lessees 4A and adopted NDIC regulations, which prohibit

unrestricted flaring for more than the initial year of operation (North Dakota Century Code [NDCC] 38-08-06.4).

2.2.8 Field Camp

A few personnel would be housed in self-contained trailers for a very short period of time; long-term housing is not proposed. Most personnel, both construction and drilling, would commute to the site. Human waste would be collected on site in portable toilets and trailers and it would be transported off site to a state-approved wastewater treatment facility. All other solid waste would be contained in enclosed containers and transported to, and disposed of at, state-approved facilities.

2.2.9 Construction Details

The proposed Panzer 1-20H/Panzer 2-20H/Panzer 4-20TFH multi-well pad, shown in Figure 1-1, is located approximately 11.7 miles northwest of Mandaree, McKenzie County, North Dakota, in the NW $\frac{1}{4}$ NW $\frac{1}{4}$, NE $\frac{1}{4}$ NW $\frac{1}{4}$ of Section 20, T151N, R94W. A new access road approximately 2,068 feet (0.4 mile) long would be constructed to the proposed pad. The new road would disturb approximately 4.85 acres and the proposed well pad would disturb approximately 6.80 acres; the total anticipated new disturbance would be approximately 11.65 acres.

2.2.9.1 Panzer 1-20H

The spacing unit consists of 320 acres (+/-) with the bottom hole located in the NE $\frac{1}{4}$ NW $\frac{1}{4}$ of Section 20, T151N, R94W (Figure 1-2). Initial vertical drilling would be completed at approximately 10,669 feet. Drilling would turn roughly horizontal at an approximate total vertical depth (TVD) of 10,684 feet and total measured depth (TMD) of 15,312 feet. The complete drilling string would measure approximately 10,894 feet. The drilling target is located approximately 250 feet from the south line (FSL) and 2,949 feet from the west line (FWL), approximately 4,861 feet south of the surface hole location. A setback of at least 200 feet would be maintained north and south as well as 500 feet east and west.

2.2.9.2 Panzer 2-20H

The spacing unit consists of 320 acres (+/-) with the bottom hole located in the NW $\frac{1}{4}$ NW $\frac{1}{4}$ of Section 20, T151N, R94W (Figure 1-2). Initial vertical drilling would be completed at approximately 10,669 feet. Drilling would turn roughly horizontal at an approximate TVD of 10,683 feet and TMD of 15,347 feet. The complete drilling string would measure approximately 10,894 feet. The drilling target is located approximately 250 feet FSL and 600 FWL, approximately 4,847 feet south of the surface hole location. A setback of at least 200 feet would be maintained north and south as well as 500 feet east and west.

2.2.9.3 Panzer 4-20TFH

The spacing unit consists of 320 acres (+/-) with the bottom hole located in the NE $\frac{1}{4}$ NWE $\frac{1}{4}$ of Section 20, T151N, R94W (Figure 1-2). Initial vertical drilling would be completed at approximately 10,719 feet. Drilling would turn roughly horizontal at an approximate TVD of 10,733 feet and TMD of 15,357 feet. The complete drilling string would measure approximately 10,944 feet. The drilling target is located approximately 250 feet FSL and

1,320 feet FWL, approximately 4,808 feet south of the surface hole location. A setback of at least 200 feet would be maintained north and south as well as 500 feet east and west.

Slawson has committed to implementing specific mitigation measures and BMPs in an effort to minimize disturbance to natural and cultural resources. Please see Section 3.12, Mitigation and Monitoring, for more information.

2.2.10 Reclamation

2.2.10.1 Interim Reclamation

Interim reclamation would consist of reclaiming all areas not needed for production operations for the life of a well. Immediately after well completion, all equipment and materials unnecessary for production operations would be removed from a location and surrounding area. Topsoil would be spread along the cut and fill slopes of a road. Due to the use of a closed-loop system on the well pad locations, no reserve pits would need to be reclaimed.

If commercial production equipment is installed, the well pad would be reduced in size to approximately 210 by 280 feet; the portion of the well pad not needed for production would be recontoured, covered with 6 inches of topsoil and reseeded using methods and seed mixtures determined by the BIA. The topsoil will be mixed with mulch created from the woody vegetation in the project area.

The working area of the well pad and the running surface of the access road would be surfaced with scoria or crushed rock obtained from a previously approved location. The outslope portions of road would be covered with stockpiled topsoil and reseeded with a seed mixture determined by the BIA, reducing the residual access-related disturbance to a width of approximately 66 feet. Slawson would control noxious weeds within the ROW, well pad, or other applicable facilities by approved chemical or mechanical methods.

2.2.10.2 Final Reclamation

Final reclamation would occur either in the very short term if the proposed wells are commercially unproductive, or later upon final abandonment of commercial operations. All disturbed areas would be reclaimed, reflecting the BIA view of oil and gas exploration and production as temporary intrusions on the landscape. All facilities would be removed, well bores would be plugged with cement, and dry hole markers would be set. The access road and work areas would be leveled or backfilled as necessary, scarified, recontoured, and reseeded. Exceptions to these reclamation measures might occur if the BIA approves assignment of an access road either to the BIA roads inventory or to concurring surface allottees. Figure 2-4 shows an example of reclamation (BLM and USFS 2007).

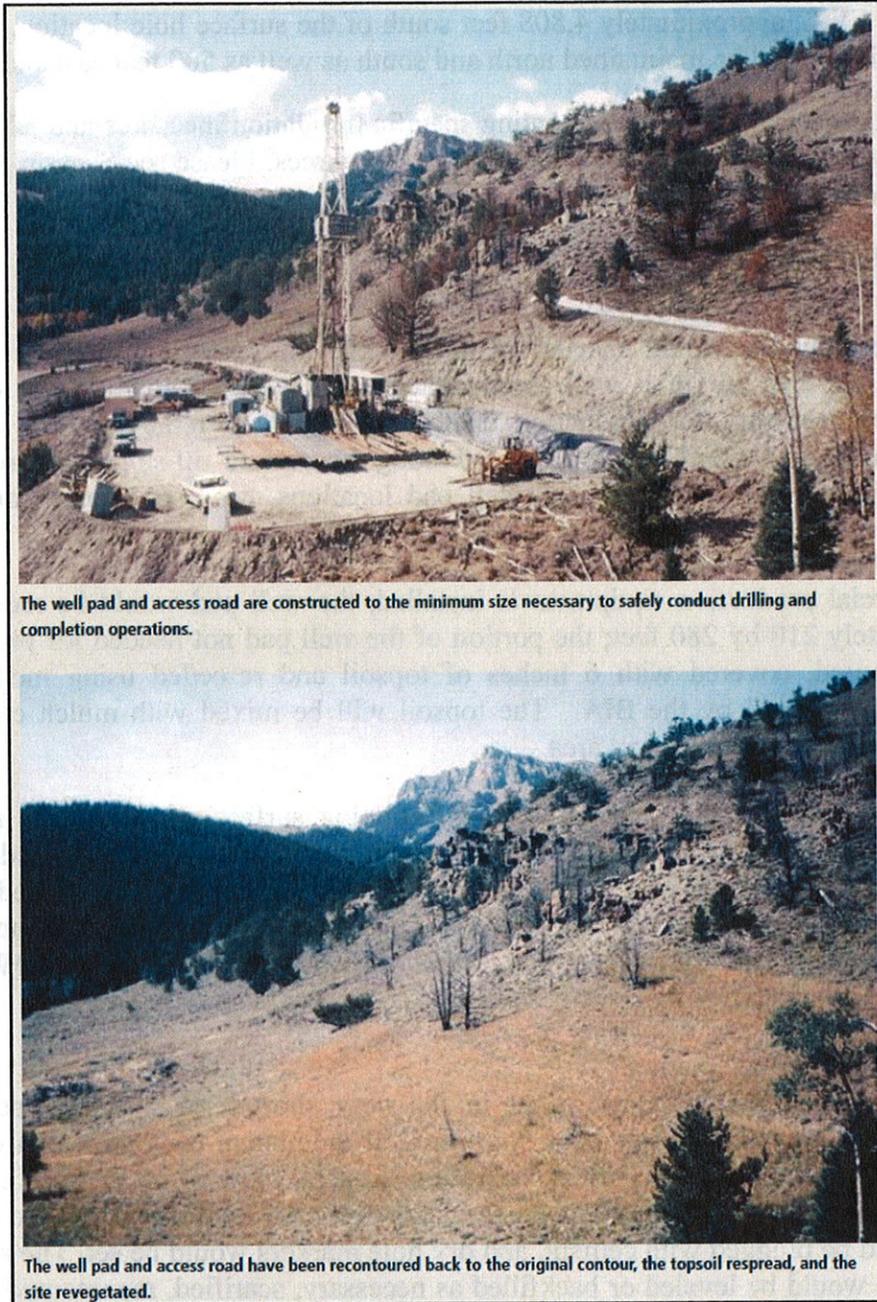


Figure 2-4. Example of reclamation from the BLM Gold Book (BLM and USFS 2007).

2.3 BIA-PREFERRED ALTERNATIVE

The preferred alternative is to complete all administrative actions and approvals necessary to authorize or facilitate oil and gas developments at the proposed multi-well pad location.

3.0 THE AFFECTED ENVIRONMENT AND POTENTIAL IMPACTS

The broad definition of NEPA leads to the consideration of the following elements of the human and natural environment: air quality, public health and safety, water resources, wetland/riparian habitat, threatened and endangered species, soils, vegetation and invasive species, cultural resources, socioeconomic conditions, and environmental justice.

3.1 PHYSICAL SETTING

The proposed well site and spacing units are in a rural area located on the Reservation in west-central North Dakota. The Reservation is the home of the MHA Nation. The Reservation encompasses more than one million acres, of which almost half, including the project area, are held in trust by the United States for either the MHA Nation or individual allottees.

The proposed well pad and access road are situated geologically within the Williston Basin, where the shallow structure consists of sandstones, silts, and shales dating to the Tertiary period (65 to 2 million years ago), including the Sentinel Butte and Golden Valley formations. The underlying Bakken Formation is a well-known source of hydrocarbons; its middle member is targeted by the proposed project. Although earlier oil/gas exploration activity within the Reservation was limited and commercially unproductive, recent economic changes and technological advances now make accessing oil in the Bakken Formation feasible.

The Reservation is within the northern Great Plains ecoregion, which consists of four physiographic units: 1) the Missouri Coteau Slope north of Lake Sakakawea; 2) the Missouri River trench (not flooded); 3) the Little Missouri River badlands; and 4) the Missouri Plateau south and west of Lake Sakakawea (Williams and Bluemle 1978). Much of the Reservation is on the Missouri Plateau Slope. Elevations of the unglaciated, gently rolling landscape range from a normal pool elevation of 1,838 feet at Lake Sakakawea to approximately 3,300 feet in the Killdeer Mountains. Annual precipitation on the plateau averages between 15 and 17 inches. Mean temperatures fluctuate between -3 and 21 degrees Fahrenheit (°F) in January and between 55°F and 83°F in July, with 95 to 130 frost-free days each year (U.S. Geological Survey 2010).

3.2 AIR QUALITY

3.2.1 Air Quality Standards for Criteria Pollutants

The federal Clean Air Act (CAA) (USC § 7401–7671, as amended in 1990) established national ambient air quality standards (NAAQS) for criteria pollutants to protect public health and welfare. It also set standards for other compounds that can cause cancer, regulated emissions that cause acid rain, and required federal permits for large sources. NAAQS have been established for ozone, carbon monoxide, nitrogen dioxide, sulfur dioxide, particulate matter, and lead (EPA 2010a). The primary NAAQS have been set for pervasive compounds that are generally emitted by industry or motor vehicles. Standards for each pollutant meet specific public health and welfare criteria; thus, they are called the ‘criteria pollutants.’

The CAA mandates prevention of significant air quality deterioration in certain designated attainment areas and has designated more stringent air quality standards, known as Secondary

Standards, for these areas. Class I attainment areas have national significance and include national parks greater than 6,000 acres, national monuments, national seashores, and federal wilderness areas larger than 5,000 acres that were designated prior to 1977 (Ross 1990). The Class I regulations (40 CFR 51.307) attempt to protect visibility through a review of major new and modified sources of pollutants, and requiring strict air quality emission standards if they will have an adverse impact on visibility within the Class I area (National Park Service 2010).

The nearest designated attainment area to the project area is the Theodore Roosevelt National Park (TRNP), a Class I area that covers about 110 square miles in three units within the Little Missouri National Grassland. The north unit of TRNP is approximately 16 miles south of Watford City, North Dakota, and approximately 40 miles west of the proposed well site. Two air quality monitoring stations are located there, with the North Unit monitoring most criteria pollutants (National Park Service 2010; North Dakota Department of Health [NDDH] 2010). All other parts of the state, including the Reservation, are classified as Class II attainment areas, affording them protections through the Primary NAAQS (NDDH 2010).

Some states have adopted more stringent standards for criteria pollutants, or have chosen to adopt new standards for other pollutants. For instance, the NDDH has established a standard for hydrogen sulfide (NDDH 2010).

Criteria pollutants and their health effects include the following.

- **Sulfur dioxide (SO₂):** SO₂ is a colorless gas with a strong, suffocating odor. SO₂ is produced by burning coal, fuel oil, and diesel fuel, and can trigger constriction of the airways, causing particular difficulties for asthmatics. Long-term exposure is associated with increased risk of mortality from respiratory or cardiovascular disease. SO₂ emissions are also a primary cause of acid rain and plant damage (EPA 2010a).
- **Inhalable Particulate Matter (PM₁₀ and PM_{2.5}):** PM₁₀ and PM_{2.5} are classes of compounds that can lodge deep in the lungs, causing adverse health problems, depending on their size, concentration, and content. Based on extensive health studies, particulate matter is regulated under two classes: PM₁₀ is the fraction of total particulate matter 10 microns or smaller, and PM_{2.5} is two and one-half microns or smaller. Inhalable particulate matter can range from inorganic wind-blown soil to organic and toxic compounds found in diesel exhaust. Toxic compounds such as benzene often find a route into the body via inhalation of fine particulate matter (EPA 2010a).
- **Nitrogen dioxide (NO₂):** NO₂ is a reddish-brown gas with an irritating odor. Primary sources include motor vehicles, industrial facilities, and power plants. In the summer months, NO₂ is a major component of photochemical smog. NO₂ is an irritating gas that may constrict airways, especially of asthmatics, and increase the susceptibility to infection in the general population. NO₂ is also involved in ozone smog production (EPA 2010a).
- **Ozone (O₃):** O₃ is a colorless gas with a pungent, irritating odor and creates a widespread air quality problem in most of the world's industrialized areas. Ozone

smog is not emitted directly into the atmosphere but is primarily formed through the reaction of hydrocarbons and nitrogen oxides (NO_x) in the presence of sunlight. Health effects associated with O₃ can include reduced lung function, aggravated respiratory illness, and irritated eyes, nose, and throat. Chronic exposure can cause permanent damage to the alveoli of the lungs. O₃ can persist for many days after formation and travel several hundred miles (EPA 2010a).

- **Carbon monoxide (CO):** CO is a colorless, odorless gas that is a byproduct of incomplete combustion. CO concentrations typically peak nearest a source, such as roadways or areas with high fireplace use, and decrease rapidly as distance from the source increases. Ambient levels are typically found during periods of stagnant weather, such as on still winter evenings with a strong temperature inversion. CO is readily absorbed into the body from the air. It decreases the capacity of the blood to transport oxygen, leading to health risks for unborn children and people suffering from heart and lung disease. The symptoms of excessive exposure are headaches, fatigue, slow reflexes, and dizziness (EPA 2010a).

The Primary and Secondary NAAQS for criteria pollutants are summarized in Table 3-1. NEPA assessments require analysis of both near-field and far-field as part of the cumulative effects of proposals on air quality. Therefore, the North Dakota Ambient Air Quality Standards (AAQS) are shown as well as federal standards.

North Dakota has separate state standards for several pollutants that are different from the federal criteria standards. These are the standards for SO₂ and hydrogen sulfide (H₂S). All other state criteria pollutant standards are the same as federal. North Dakota was one of 13 states that met standards for all federal criteria pollutants in 2008.

In addition, the EPA averages data from monitoring stations within each county to determine the Air Quality Index (AQI), a general measure of air quality for residents of the county. An AQI greater than 100 is indicative of unhealthy air quality conditions for the county residents, although residents may experience greater or lesser risks depending on their proximity to the sources of pollutants (EPA 2010b).

Table 3-1. NAAQS and Other Air Quality Standards.

Pollutant	Averaging Period	Primary Standard (NAAQS)	Secondary Standard (National Parks)	North Dakota AAQS
SO ₂ in parts per million of air (ppm)	3-hour	-	0.5	0.273 (1-hour)
	24-hour	0.14	-	0.099
	Annual Mean	0.03	-	0.023
PM10 in micrograms per cubic meter of air (µg/m ³)	24-hour	150	-	150
	Expected Annual Mean	50		50
PM2.5 (µg/m ³)	24-hour	35	35	-
	Weighted Annual Mean	15	15	-

Pollutant	Averaging Period	Primary Standard (NAAQS)	Secondary Standard (National Parks)	North Dakota AAQS
NO ₂ (ppm)	Annual Mean	0.053	0.053	0.053
CO (ppm)	8-hour	9	-	9
	1-hour	35	-	35
O ₃ (ppm)	8-hour	0.075	0.075	-
	1-hour	-	-	0.12
Lead (µg/m ³)	Quarterly Mean	1.5	1.5	1.5
Hydrogen Sulfide (H ₂ S) (ppm)	Instantaneous	-	-	10
	1-hour	-	-	0.20
	24-hour	-	-	0.10
	3-month	-	-	0.02

Sources: EPA 2010a; NDDH 2010.

3.2.2 Greenhouse Gas Emissions and Responses to the Threat of Climate Change

Gases that trap heat in the atmosphere are often called greenhouse gases (GHGs). Some GHGs such as carbon dioxide occur naturally and are emitted to the atmosphere through natural processes and human activities. Other GHGs (e.g., fluorinated gases) are created and emitted solely through human activities. The EPA (2010c) identifies the principal GHGs that enter the atmosphere because of human activities as the following.

- **Carbon Dioxide (CO₂):** CO₂ enters the atmosphere through the burning of fossil fuels (oil, natural gas, and coal), solid waste, trees and wood products, and also as a result of other chemical reactions (e.g., manufacture of cement). CO₂ is also removed from the atmosphere (or “sequestered”) when it is absorbed by plants as part of the biological carbon cycle.
- **Methane (CH₄):** CH₄ is emitted during the production and transport of coal, natural gas, and oil. CH₄ emissions also result from livestock and other agricultural practices and by the decay of organic waste in municipal solid waste landfills.
- **Nitrous Oxide (N₂O):** N₂O is emitted during agricultural and industrial activities, as well as during combustion of fossil fuels and solid waste.
- **Fluorinated Gases:** Hydrofluorocarbons, perfluorocarbons, and sulfur hexafluoride are synthetic, powerful GHGs that are emitted from a variety of industrial processes. Fluorinated gases are typically emitted in small quantities, but are potent GHGs thought to contribute significantly to global warming processes (EPA 2010c).

CO₂ is the primary GHG, responsible for approximately 90 percent of radiative forcing, which is the rate of energy change as measured at the top of the atmosphere. Radiative forcing can be positive (warmer) or negative (cooler) (EPA 2010c). To simplify discussion of the various GHGs, the term ‘Equivalent CO₂ or CO₂e’ has been developed. CO₂e is the amount of CO₂ that would cause the same level of radiative forcing as a unit of one of the other GHGs. For example, one ton of CH₄ has a CO₂e of 22 tons; therefore, 22 tons of CO₂ would cause the

same level of radiative forcing as one ton of CH₄. N₂O has a CO₂e value of 310 (EPA 2010c). These GHGs are all positive radiative forcing GHGs. Thus, control strategies often focus on the gases with the highest positive CO₂e values (EPA 2010c). This document incorporates by reference cited studies and reports from the Pew Center (2009) and the Intergovernmental Panel on Climate Change (2007) concerning GHGs and their impacts.

On May 13, 2010, EPA issued a final rule that establishes thresholds for GHG emissions that define when permits under the New Source Review Prevention of Significant Deterioration and title V Operating Permit programs are required for new and existing industrial facilities (EPA 2010d). This final rule "tailors" the requirements of these CAA permitting programs to limit which facilities will be required to obtain Prevention of Significant Deterioration and title V permits. Facilities responsible for nearly 70 percent of the national GHG emissions from stationary sources will be subject to permitting requirements under this rule. This includes the nation's largest GHG emitters—power plants, refineries, and cement production facilities. Emissions from small farms, restaurants, and all but the very largest commercial facilities will not be covered by these programs at this time; however, the EPA recently initiated additional hearings to help determine the types of industries to be held to new standards under these federal permits (EPA 2010d).

Energy production and supply was estimated to emit up to 25.9% of GHGs world-wide in 2004 (Pew Center 2009). Methane gas (CH₄), with a high radiative forcing CO₂e ratio, is a common fugitive gas emission in oil and gas fields (EPA 2010d). Oil and gas production, however, is highly variable in potential GHG emissions. Oil and gas producers in the United States are not considered large GHG emitters by the EPA, and are not the subject of any current federal proposals that would regulate GHG emissions.

3.2.3 Hazardous Air Pollutants

Hazardous air pollutants (HAPs) are a class of compounds known to cause cancer, mutation, or other serious health problems. HAPs are usually a localized problem near the emission source. HAPs are regulated separately from criteria air pollutants. There are several hundred HAPs recognized by the EPA and State of North Dakota. Health effects of HAPs may occur at exceptionally low levels; for many HAPs it is not possible to identify exposure levels that do not produce adverse health effects. Major sources of toxic air contaminants include industrial processes, commercial operations (e.g., gasoline stations and dry cleaners), wood smoke, and motor vehicle exhaust. Unlike regulations for criteria pollutants, there are no ambient air quality standards for HAPs. Examples of HAPs found in gases released by oil field development and operation include benzene, toluene, xylene, and formaldehyde (BLM 2009). HAP emissions receive evaluation based on the degree of exposure that can cause risk of premature mortality, usually from cancer.

Risk assessments express premature mortality in terms of the number of deaths expected per one million persons. The NDDH typically reviews projects and either requires an applicant to prepare a risk assessment or assign the state engineers to do the work. For new sources emitting HAPs with known negative health effects, an applicant must demonstrate that the combined impact of new HAP emission does not result in a maximum individual cancer risk greater than one in one hundred thousand.

3.2.4 Existing Air Quality in the Project Area

Federal air quality standards apply in the project area, which is designated as a Class II attainment area. Although the state of North Dakota does not have jurisdiction over air quality matters on the Reservation and no air quality monitoring stations occur within the boundaries of the Reservation, monitoring efforts are being made by the state and industry in the area. The NDDH operates a network of monitoring stations around the state that continuously measure pollution levels. Industry also operates monitoring stations as required by the state. The data from all these stations are subject to quality assurance, and when approved, it is published on the World Wide Web and available from EPA and NDDH (NDDH 2010).

Monitoring stations providing complete data near the project area include Theodore Roosevelt National Park North Unit (TRNP-NU) (Air Quality Station #380530002) in McKenzie County, and Dunn Center (Air Quality Station #38025003) in Dunn County (NDDH 2010). These stations are located west and southeast of the proposed well site, respectively. Bear Paw Energy and Amerada Hess operate site-specific monitoring stations in the region. However, these stations do not provide coverage that is applicable to this analysis (NDDH 2010).

Criteria pollutants measured at the two monitoring stations include SO₂, PM₁₀, NO₂, and O₃. Lead and CO are not monitored by either of the stations. Table 3-2 summarizes the NAAQS and the maximum levels of criteria pollutants. The highest value at either of the two monitoring locations is shown for each year from 2007 through 2009.

All monitored criteria pollutants are well below federal and state standards in the project area for all years in the study period from 2007 through 2009. In addition to the low levels of monitored criteria pollutants, the EPA reports that Dunn County and McKenzie County had zero days in which the AQI exceeded 100 in 2007 and 2008, indicating that general air quality does not pose an unhealthy condition for residents of these counties (EPA 2010b). The AQI was not available for 2009, but is also likely to be zero for these counties.

Table 3-2. Maximum Levels of Monitored Pollutants, 2007–2009, as Measured at Dunn Center and Theodore Roosevelt National Park North Unit Monitoring Stations.

Criteria Pollutant	Averaging Period	Primary Standard (NAAQS)	Maximum Reported Level from Dunn Center and TRNP-NU Monitoring Stations		
			2009	2008	2007
SO ₂ (parts per million [ppm])	24-hour	0.14	0.006	0.004	0.004
	Annual Mean	0.03	0.0005	0.0004	0.0011

Criteria Pollutant	Averaging Period	Primary Standard (NAAQS)	Maximum Reported Level from Dunn Center and TRNP-NU Monitoring Stations		
			2009	2008	2007
PM10 (micrograms per cubic meter [$\mu\text{g}/\text{m}^3$])	24-hour	150	54	108	57.4
	Expected Annual Mean	50	11.3	14.2	13.2
PM2.5 ($\mu\text{g}/\text{m}^3$)	24-hour	35	15	35.7	22.2
	Weighted Annual Mean	15	3.4	3.7	3.6
NO ₂ (ppm)	Annual Mean	0.053	0.0015	0.0018	0.0015
O ₃ (ppm)	8-hour	0.08	0.057	0.0063	0.0071

Source: NDDH 2010.

3.2.5 Typical Air Emissions from Oil Field Development

According to EPA Emission Inventory Improvement documents (EPA 1999), oil field emissions encompass three primary areas: combustion, fugitive, and vented. Typical processes that occur during exploration and production include the following.

- Combustion emissions include SO₂, ozone precursors called volatile organic compounds (VOCs), GHGs, and HAPs. Sources include engine exhaust, dehydrators, and flaring (EPA 1999).
- Fugitive emissions include criteria pollutants, H₂S, VOCs, HAPs, and GHGs. Sources of fugitive emissions include mechanical leaks from well field equipment such as valves, flanges, and connectors that may occur in heater/treaters, separators, pipelines, wellheads, and pump stations. Pneumatic devices such as gas actuated pumps and pressure/level controllers also result in fugitive emissions. Other sources of fugitive emissions include evaporation ponds and pits, condensate tanks, storage tanks, and wind-blown dust (from truck and construction activity) (EPA 1999).
- Vented emissions include GHGs, VOCs, and HAPs. Primary sources are emergency pressure relief valves and dehydrator vents (EPA 1999).

Well pad and road construction, drilling activities, and tanker traffic would generate emissions of criteria pollutants and HAPs. Primary emissions sources during drilling are diesel exhaust, wind-blown dust from disturbed areas and travel on dirt roads, evaporation from pits and sumps, and gas venting. Diesel emissions are being progressively controlled by the EPA in a nationwide program (EPA 2010d). This program takes a two-pronged approach. First, fuels are improving to the ultra-low sulfur standard, and secondly manufacturers must produce progressively lower engine emissions.

3.2.6 Air Quality Best Management Practices

Under the CAA, federal land management agencies have an affirmative responsibility to protect air quality. Tribes, federal land managers, and private entities can make emission

controls part of a lease agreement. BMPs can be adopted for various portions of an oil/gas well's lifecycle. BMPs fall into the following six general categories.

- Transportation BMPs to reduce the amount of fugitive dust and vehicle emissions
 - Use directional drilling to drill multiple wells from a single well pad;
 - use centralized water storage and delivery, well fracturing;
 - use telemetry to remotely monitor and control production;
 - use water or dust suppressants to control fugitive dust on roads;
 - control road speeds; and
 - use van or carpooling.
- Drilling BMPs to reduce rig emissions
 - Use cleaner diesel (Tier 2, 3, and 4) engines;
 - use natural gas-powered engines; and
 - use “green” completions to recapture product that otherwise would have been vented or flared.
- Unplanned or emergency releases
 - Use high-temperature flaring if gas is not recoverable.
- Vapor recovery
 - Use enclosed tanks instead of open pits to reduce fugitive VOC emissions; and
 - use vapor recovery units on storage tanks.
- Inspection and maintenance
 - Use and maintain proper hatches, seals, and valves;
 - optimize glycol circulation and install a flash tank separator;
 - use selective catalytic reduction; and
 - replace high-bleed with low-bleed devices on pneumatic pumps.
- Monitoring and repair
 - Use directed inspection and maintenance methods to identify and cost-effectively fix fugitive gas leaks; and
 - install an air quality monitoring station.

3.2.7 Potential Air Quality Impacts

Based on the existing air quality of the region, typical air levels and types of emissions from similar oil field projects, and Slawson's commitment to implementation of BMPs identified in Section 3.2.6, the Proposed Action would not produce significant increases in criteria pollutants, GHGs, or HAPs. The Proposed Action would incrementally contribute to emissions occurring within the region. In general, however, the increase in emissions

associated with the Proposed Action would occur predominantly during construction and drilling operations and would therefore be localized, largely temporary, and limited in comparison with regional emissions. Since the AQI is exceptionally low in the cumulative impact analysis area (CIAA) (see Section 3.2), and the expected future development would be widely dispersed in time and space, the proposed project is not expected to impact attainment status based on any of the Primary and Secondary NAAQS for criteria pollutants or other regulated air emissions. Contribution of the proposal to incremental increases of unregulated GHG emissions is expected to be minor.

3.3 WATER RESOURCES

This section identifies the existing water resources within the project area and potential effects of the project. Specific subjects discussed in this section include surface water and surface water quality, groundwater resources, and the potential short-term and long-term impacts of the proposed project on these water resources.

3.3.1 Surface Water

The surface water resources in the project area would be managed and protected according to existing federal law and policies regarding the use, storage, and disposal of the resource during the construction and operation of the project. Surface water resource use and protection is administered under the following federal laws:

- Clean Water Act of 1972, as amended (33 USC 1251 et seq.)
- Federal Land Policy and Management Act of 1976 (43 USC 1711–1712)
- National Environmental Policy Act of 1972 (42 USC 4321)
- Safe Drinking Water Act of 1974, as amended (42 USC 300 et seq.)

Water quality is protected under the Federal Water Pollution Control Act (as amended), otherwise known as the Clean Water Act (CWA). The CWA has developed rules for regulating discharges of pollutants into waters of the U.S. and also regulates water quality standards for surface waters. The CWA has also made it unlawful to discharge any pollutant from a point source into any navigable waters of the U.S., unless a permit has been obtained from the National Pollution Discharge Elimination System (NPDES) program.

The Environmental Division of the MHA Nation has had an application pending with the EPA since 1996 for delegation of authority to set federally approved water quality standards on the Reservation. In the absence of tribal surface water quality authorities, enforcement of federal environmental laws regarding surface water on the Reservation is accomplished through permitting, inspection, and monitoring activities of the NPDES, as administered by the EPA.

Surface water is abundant in the project area, as shown in Figure 3-1. The proposed Slawson wells and associated road would occur within the Clarks Creek sub-watershed (hydrologic unit code [HUC] 101101011904) which is part of the Lake Sakakawea basin and the Little Missouri River subregion, all part of the Missouri River basin.

Runoff from the well pad would flow northeast approximately 4.57 river miles until reaching perennial waters in Lake Sakakawea (HUC 10110101) (Figure 3-1).

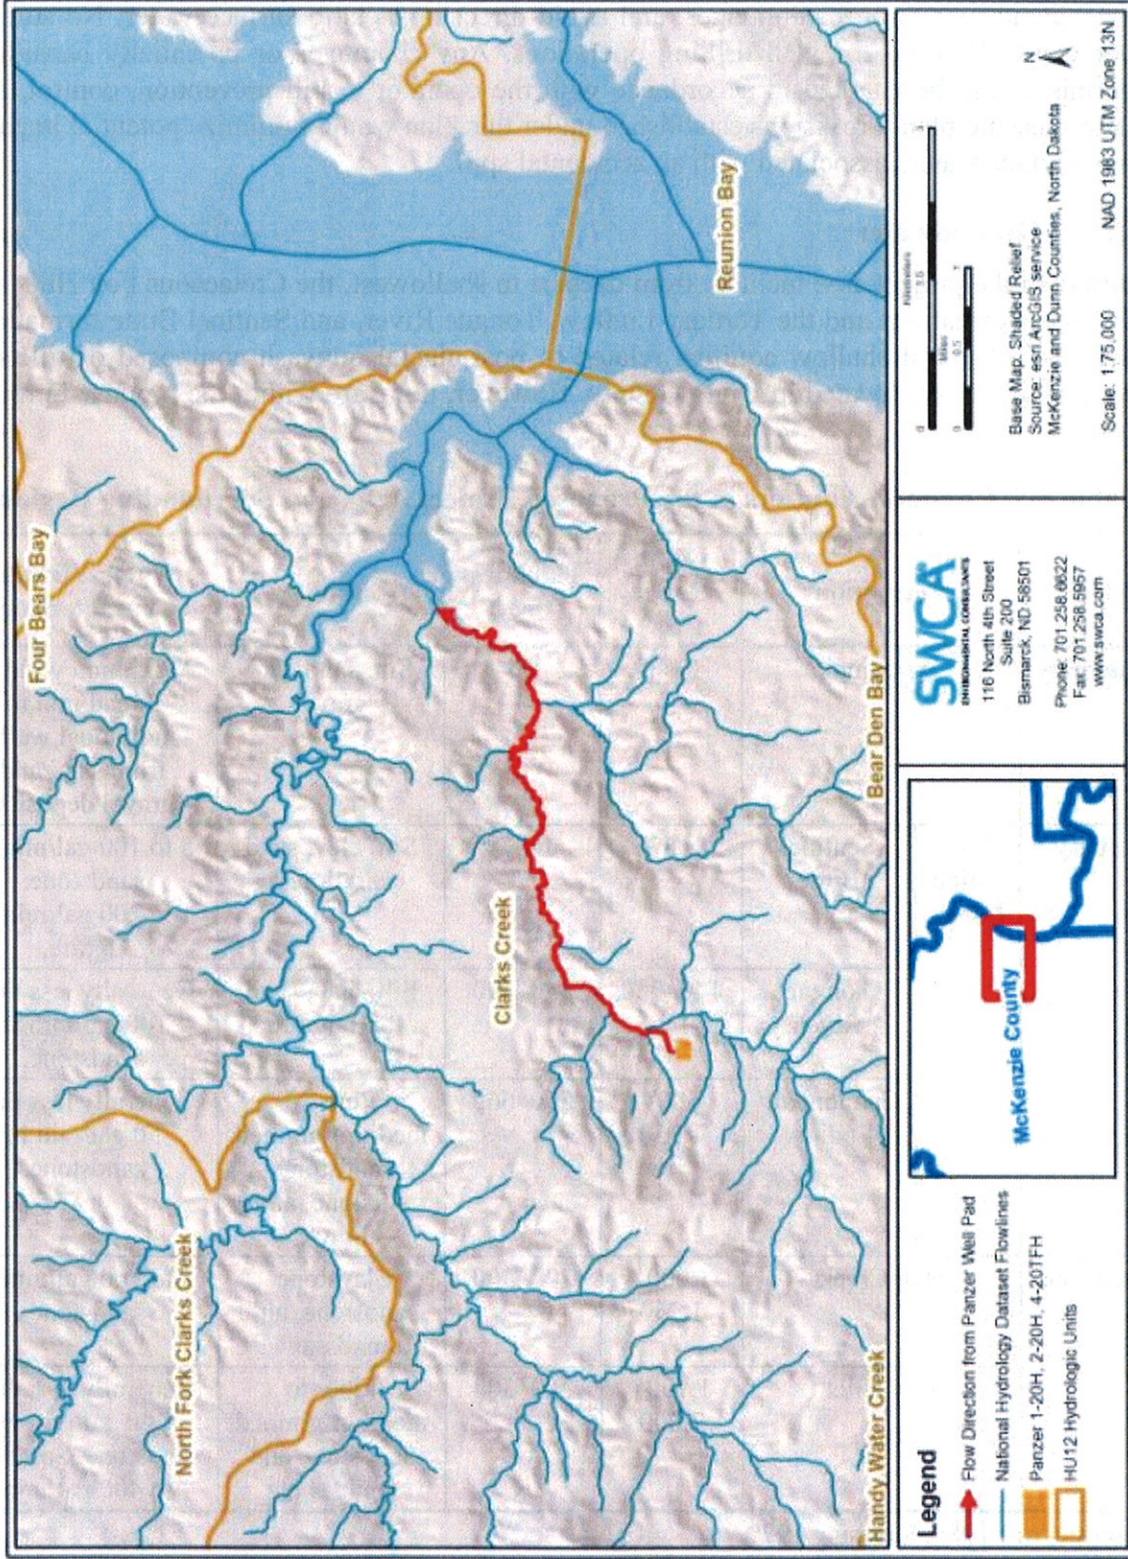


Figure 3-1. Watersheds, surface runoff direction, and aquifers near the project area.

As part of the NPDES Construction Permit, the proposed project would be engineered and constructed to minimize the suspended sediment (i.e., turbidity) concentration of surface runoff, avoid disruption of drainages, and avoid direct impacts to surface water. No surface water would be used for well drilling operations. Any chemicals or potentially hazardous materials would be handled in accordance with the operator's spill prevention, control, and countermeasure plan. Provisions established under this plan would minimize potential impacts to any surface waters associated with an accidental spill.

3.3.2 Groundwater

Aquifers in the project area include, from deepest to shallowest, the Cretaceous Fox Hills and Hell Creek formations and the Tertiary Ludlow, Tongue River, and Sentinel Butte formations (Table 3-3). Several shallow aquifers related to post-glacial outwash composed of till, silt, sand, and gravel are located in Dunn County. However, none are within the proposed project areas.

Table 3-3. Common Aquifers in the Proposed Project Area and Surrounding Region.

Period	Formation		Depth Range (feet)	Thickness (feet)	Lithology	Water-Yielding Characteristics
Quaternary	Alluvium		0-40	40	Silt, sand, and gravel	Maximum yield of 50 gal/min to individual wells from sand and gravel deposits.
Tertiary	Fort Union Group	Sentinel Butte	0-670	0-670	Silt, clay, sand and lignite	5 to 100 gal/min in sandstone. 1 to 200 gal/min in lignite.
		Tongue River	140-750	350-490	Silt, clay, sand and lignite	Generally less than 100 gal/min in sandstone.
		Cannonball/Ludlow	500-1,150	550-660	Fine- to medium-grained sandstone, siltstone, and lignite	Generally less than 50 gal/min in sandstone.
Cretaceous	Hell Creek		1,000-1,750	200-300	Claystone, sandstone, and mudstone	5 to 100 gal/min in sandstone.
	Fox Hills		1,100-2,000	200-300	Fine- to medium-grained sandstone and some shale	Generally less than 200 gal/min in sandstone. Some up to 400 gal/min.

Sources: Croft 1985; Klausning 1979.
gal/min = gallons per minute

The shallow Sentinel Butte Formation, commonly used for domestic supply in the area, outcrops in Dunn and McKenzie counties. This aquifer meets standards of the NDDH (Croft 1985). Detailed analyses are available from the North Dakota Geological Survey, Bulletin 68, Part III, 1976.

Review of electronic records of the North Dakota State Water Commission (2010) revealed 20 existing water wells within 5 miles of any proposed oil wells (Table 3-4). Of the existing water wells within 5 miles of the proposed wells, one is for domestic use, one is for an observation hole, and 18 are for test hole sites. No existing water wells are within 1 mile of the proposed Slawson oil wells.

Table 3-4. Existing Water Wells within 5 Miles of Proposed Wells.

Water Well Number	Section	Township/Range	Type	Depth (feet)	Aquifer	Miles to Proposed Well Pad
Not Listed	36	151N/95W	Domestic	40	Undefined	2.50
35	27	152N/94W	Test Hole	205	No Obs Well Installed	4.95
36	34	152N/94W	Test Hole	200	No Obs Well Installed	4.44
37	34	152N/94W	Test Hole	200	No Obs Well Installed	4.14
40	33	152N/94W	Test Hole	205	No Obs Well Installed	3.72
43	31	152N/94W	Test Hole	200	No Obs Well Installed	3.93
44	31	152N/94W	Test Hole	205	No Obs Well Installed	3.55
46	32	152N/94W	Test Hole	205	No Obs Well Installed	3.38
47	32	152N/94W	Test Hole	125	No Obs Well Installed	3.50
52	29	152N/94W	Test Hole	205	No Obs Well Installed	4.36
53	29	152N/94W	Test Hole	200	No Obs Well Installed	4.25
54	30	152N/94W	Test Hole	200	No Obs Well Installed	4.40
55	31	152N/94W	Test Hole	180	No Obs Well Installed	3.95
60	30	152N/94W	Test Hole	190	No Obs Well Installed	4.82
61	30	152N/94W	Test Hole	205	No Obs Well Installed	4.79
63	29	152N/94W	Test Hole	205	No Obs Well Installed	4.74
71	28	152N/94W	Test Hole	200	No Obs Well Installed	5.00

Water Well Number	Section	Township/ Range	Type	Depth (feet)	Aquifer	Miles to Proposed Well Pad
6052	35	151N/95W	Test Hole	240	No Obs Well Installed	3.04
6053	35	151N/95W	Observation Hole	1280	Tongue River-Ludlow	2.85

The identified groundwater wells may have minimal hydrologic connections due to their respective distances greater than 1 mile from the proposed well pad. Water quality would be protected by drilling with freshwater to a point below the base of the Fox Hills Formation, implementing proper hazardous materials management, and using appropriate casing and cementing to permanently seal the well shaft from any surrounding aquifers. Drilling would proceed in compliance with Onshore Oil and Gas Order No. 2, Drilling Operations (43 CFR 3160).

Since none of the proposed project area lies within the boundaries of the post-glacial outwash aquifers, low porosity bedrock near the project wells would act as confining layers to prevent impacts to groundwater resources. Additionally, well completion methods would prevent cross contamination between aquifers or the introduction of hazardous materials into aquifers.

3.3.2.1 Potential Impacts to Surface Water and Groundwater Resources

The proposed oil wells would be located 2.5 miles from the nearest water well, and several groundwater protective measures have been included in the drilling and production procedures, such as drilling with freshwater to a point below the base of the Fox Hills Formation, implementing proper hazardous materials management, and using appropriate casing and cementing. Based on the location, design, and drilling methods, no significant adverse impacts to surface water or groundwater resources are anticipated from the Proposed Action.

3.4 SOILS

The project area is located toward the center of the Williston Basin. The Greenhorn Formation, which consists of thin limestone and dark gray to black organic-rich shale, is found from the surface to a depth of approximately 4,000 feet. The Greenhorn is subdivided into lower and upper intervals of limestone and calcareous shale with a middle interval of shale. Near-surface sediment is of Recent, Pleistocene, or Tertiary age, and includes Sauk, Tippecanoe, Kaskaskia, Absaroka, Zuni, and Tejas Sequences.

3.4.1 **Natural Resources Conservation Service Soil Data**

The Natural Resources Conservation Service (NRCS 2011) soil series present within the well pad and access road areas, and their respective acreages, are illustrated in Figure 3-2 and listed in Table 3-5. The acreage shown in Table 3-5 is based on the spatial extent of soil series combinations derived from NRCS data (Figure 3-2); therefore, the acreage is approximate and used as a best estimate of soil series distribution at each of the proposed project areas.

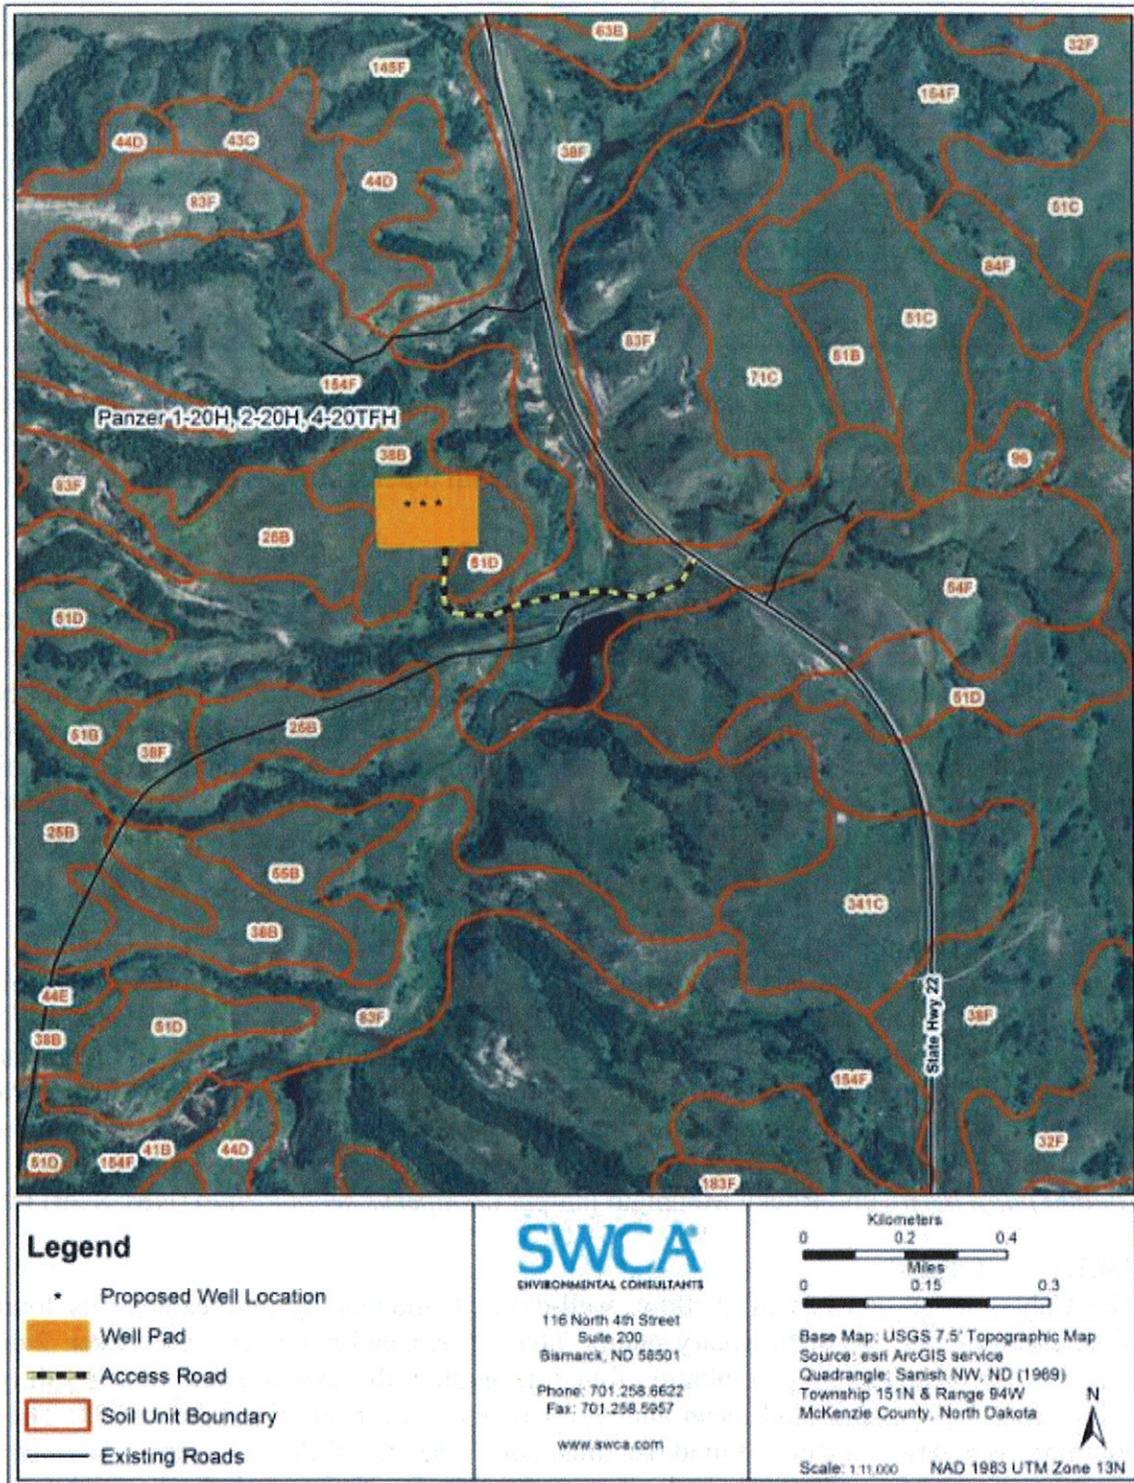


Figure 3-2. Approximate spatial extent of soil types within and around the Panzer 1-20H/Panzer 2-20H/Panzer 4-20TFH well pad.

Table 3-5. Percentage of the Proposed Disturbance Area Comprised of Specific Soil Types.

Soil Series	Acres	% of Location
(38F) Dogtooth-Janesburg-Cabba complex, 0 to 6 percent slopes	3.14	61.1
(154F) Arikara-Shambo-Cabba loams, 9 to 70 percent slopes	1.33	25.8
(38B) Dogtooth-Janesburg silt loams, 0 to 6 percent slopes	0.52	10.1
(9D) Amor-Cabba loams, 9 to 15 percent slopes	0.15	3.0
Total	5.14	100.0

The following soil series descriptions represent individual soil series reported to exist within the proposed project area (NRCS 2011). Each individual soil series does not exist individually within the project area, but rather in combination with other soil types (Table 3-5).

3.4.1.1 Amor

The Amor series consists of well-drained, moderately permeable soils that are moderately deep to soft sandstone bedrock. They formed in material weathered from stratified soft sandstone, siltstone, and mudstone. These soils are on uplands and have slopes of 0 to 25 percent. The mean annual precipitation found throughout the spatial extent of this soil type is 15 inches and the mean annual air temperature is 42°F. These soils are commonly cropped to small grains, flax, corn, hay, and grass in a crop summer fallow rotation. Native vegetation is mid and short prairie grasses such as green needlegrass (*Nasella viridula*), needle-and-thread (*Herostipa comata*), western wheatgrass (*Pascopyrum smithii*), and blue grama (*Bouteloua gracilis*) (NRCS 2011).

3.4.1.2 Arikara

The Arikara series consists of very deep, well-drained soils found on wooded slopes. Permeability is moderate with slopes ranging from approximately 9 to 70 percent. The mean annual precipitation found throughout the spatial extent of this soil type is 15 inches and the mean annual air temperature is 40°F. These soils are commonly used for woodland grazing. Native vegetation species common to this soil type include bur oak (*Quercus macrocarpa*), green ash (*Fraxinus pennsylvanica*), quaking aspen (*Populus tremuloides*), paper birch (*Betula papyrifera*), and Rocky Mountain juniper (*Juniperus scopulorum*) (NRCS 2011).

3.4.1.3 Cabba

The Cabba series consists of shallow, well-drained, moderately permeable soils found on hills, escarpments, and sedimentary plains. The soil slopes broadly range between 2 and 70 percent. The mean annual precipitation found throughout the spatial extent of this soil type is approximately 16 inches and mean annual air temperature is approximately 43°F. The most common vegetation species found on this soil type are little bluestem (*Schizachyrium scoparium*), green needlegrass, and other various herbs, forbs, and shrub species (NRCS 2011).

3.4.1.4 Dogtooth

The Dogtooth series consists of moderately deep, well-drained, very slowly permeable soils found in uplands where the predominant slope is between 0 and 25 percent. The mean annual precipitation found throughout the spatial extent of this soil type is approximately 15 inches and mean annual air temperature is approximately 42°F. The most common vegetation species found on this soil type are range and pasture grasses including western wheatgrass and blue grama (NRCS 2011).

3.4.1.5 Janesburg

The Janesburg series consists of moderately deep, well-drained soils formed in residuum weathered from alkaline, soft shale, siltstone, and mudstone. These soils have slow or very slow permeability. They are on upland plains and have slopes of 0 to 25 percent. The mean annual precipitation found throughout the spatial extent of this soil type is approximately 15 inches and the mean annual air temperature is about 42°F. This soil type is used for range, pasture, and small grains. Native vegetation is western wheatgrass, blue grama, green needlegrass, sedges, and forbs (NRCS 2011).

3.4.1.6 Shambo

The Shambo series consists of deep and very deep, well-drained, moderately permeable soils that formed in calcareous alluvium mainly from soft sandstone, mudstone, and shale. These soils are on terraces and fans along stream valleys and are on fans on uplands. Slope ranges from 0 to 35 percent. The mean annual precipitation found throughout the spatial extent of this soil type is 15 inches and the mean annual air temperature is 42°F. Soils are cropped to small grains, hay, and pasture. Some areas with this soil type are irrigated and some are in native rangeland. Native vegetation is green needlegrass, needle-and-thread, western wheatgrass, prairie junegrass (*Koeleria macrantha*), blue grama, and a variety of forbs (NRCS 2011).

3.4.2 **Field-Derived Soil Data**

Soil data derived from two on-site excavated soil pits, including the matrix value, hue, chroma, and color name, are summarized in Table 3-6. Additionally, redoximorphic features (i.e., reduced/oxidized iron or manganese deposits), and soil texture were noted. A Munsell Soil Color Chart was used to determine the color of moist soil samples.

Table 3-6. Soil Data Obtained through the Excavation of Soil Pits within the Proposed Project Area.

Feature	Pit Depth (inches)	Soil Matrix Color (color name)	Redoximorphic Feature Color	Texture
Well Pad	0–12	10YR 5/3 (brown)	None observed	Sandy loam
	12–20	10YR 2/1 (black)	None observed	Sandy clay loam

3.4.3 Potential Impacts from Soil Erosion

3.4.3.1 Panzer 1-20H/Panzer 2-20H/Panzer 4-20TFH

The well pad is dominated by soils found within 1 to 41 percent slopes. Care would be taken during construction to minimize soil erosion impacts.

1. The soil types found at the well pad location have variable run-off depending on the slope, which ranges between 0 and 70 percent (NRCS 2011).
2. Reclamation of vegetative communities should be obtainable due to the affinity of native grassland species to the soil types present (NRCS 2011).
3. The site would be monitored during and after construction and BMPs would be used to prevent erosion, minimize runoff and loss of sediment, and ensure soil stabilization.

3.4.3.2 General

Precautions should be taken during construction activities to prevent erosion. Proven BMPs are known to significantly reduce erosion of various types of soil, including those in the project area (BLM Instruction Memorandum 2004-124, www.blm.gov/bmp; BLM and USFS 2007; Grah 1997).

The soil types are not expected to create unmanageable erosion issues or interfere with reclamation of the area. Topsoil stripped from areas of new construction would be retained for use during reclamation. Any areas stripped of vegetation during construction would be reseeded once construction activities have ceased. The implementation of BMPs by the operator would reduce project effects and maintain negligible levels of erosion; therefore, no significant adverse impacts to soil resources are anticipated.

3.4.3.3 BMPs Designed to Reduce Impacts

Unlike well pads, active roadways are not typically reclaimed, thus sediment yield from roads can continue indefinitely at rates two to three times the background rate. The Proposed Action would create an additional 0.4 mile of roads in the CIAA, adding incrementally to existing and future impacts to soil resources, dust deposition, and erosion processes. New well field developments would be speculative until APDs are submitted to the BLM and BIA for approval. Additional wells are likely to be drilled in the same general area as the proposed project, using many of the same main access roads and minimizing the disturbance as much as possible.

Slawson is committed to using BMPs to mitigate the potential effects of erosion. BMPs would include implementing erosion and sedimentation control measures, such as installing culverts with energy dissipating devices at culvert outlets to avoid sedimentation in ditches, constructing water bars along side slopes, and planting cover crops to stabilize soil following construction and before permanent seeding takes place. Additional information regarding BMPs can be found in Section 3.12, Mitigation and Monitoring.

3.5 WETLANDS

National Wetland Inventory maps maintained by the U.S. Fish and Wildlife Service (USFWS) do not identify any potential wetlands within the proposed well pad or access road areas

(USFWS 2009). No wetlands were observed along any access road ROWs or at the well pad site during surveys conducted in November 2010.

According to the USFWS National Wetland Inventory database, the nearest perennial emergent wetland is less than 1.0 mile south of the project location. Slawson has committed to using a closed-loop drilling fluid system due to the proximity of the well pad to the wetland and Lake Sakakawea. Slawson would also take precautions to maintain influential run-off by constructing and maintaining a 4-foot-high berm surrounding the perimeter of the multi-well pad.

3.6 VEGETATION AND NOXIOUS WEEDS

3.6.1 Vegetation Data

The proposed project area occurs in the northwestern Great Plains ecoregion (River Breaks) (U.S. Geological Survey 2010), which is a western mixed-grass and short-grass prairie ecosystem (Bryce et al. 1998). Native grasses include big bluestem (*Andropogon gerardii*), little bluestem, blue grama, and western wheatgrass. Common wetland vegetation includes various sedge species (*Carex* spp.), bulrush (*Scirpus* spp.), and cattails (*Typha* spp.). Common plant species found in woody draws, coulees, and drainages include Juniper (*Juniperus* spp.), silver buffaloberry (*Shepherdia argentea*), and western snowberry (*Symphoricarpos occidentalis*).

3.6.1.1 Panzer 1-20H/Panzer 2-20H/Panzer 4-20TFH

Herbaceous vegetation noted at the project area includes needle-and-thread and little bluestem. Shrubby vegetation noted at the project area includes white sagebrush (*Artemisia ludoviciana*) and western snowberry (Figures 3-3 and 3-4).



Figure 3-3. Vegetation at the Panzer 1-20H/Panzer2-20H/Panzer4-20TFH project area, facing west. Photo taken July 11, 2011.

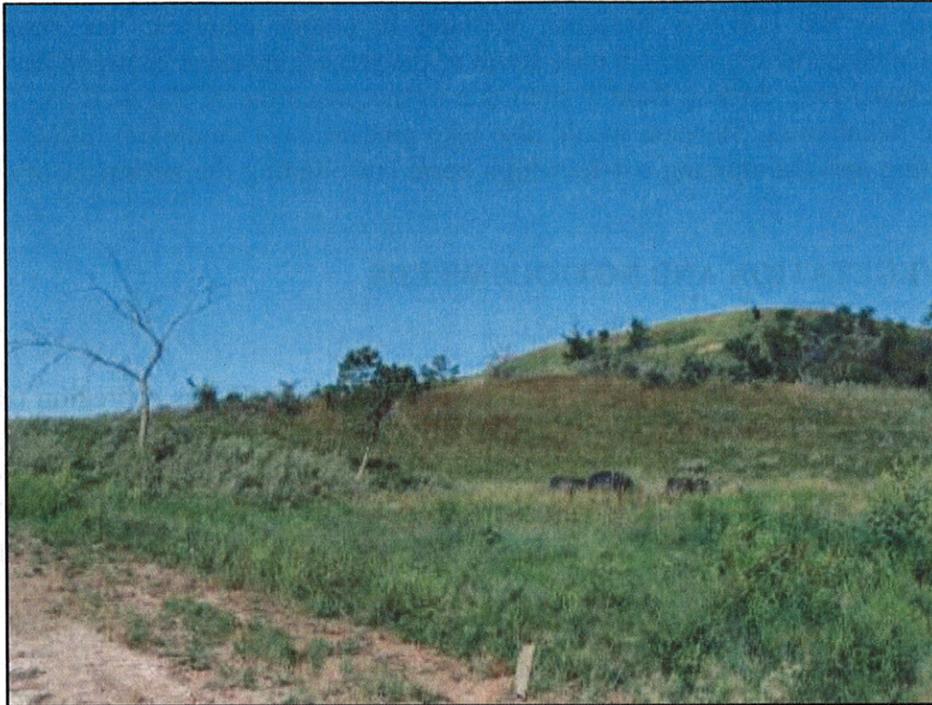


Figure 3-4. Vegetation at the Panzer 1-20H/Panzer2-20H/Panzer4-20TFH access road, facing west. Photo taken August 22, 2011.

3.6.2 Noxious Weeds

“Noxious weeds” is a general term used to describe plant species that are not native to a given area, spread rapidly, and have adverse ecological and economic impacts. These species may have high reproduction rates and are usually adapted to occupy a diverse range of habitats otherwise occupied by native species. These species may subsequently out-compete native plant species for resources, causing a reduction in native plant populations.

Noxious weeds have the potential to detrimentally affect public health, ecological stability, and agricultural practices. NDCC (Chapter 63-01.1) and the North Dakota Department of Agriculture (NDDA) recognize 11 species as noxious, as shown in Table 3-7 (NDDA 2009). Each county has the authority to add additional species to their list of noxious weeds. In 2009, three state noxious weed species were found on 62,217 acres in McKenzie County (NDDA 2009).

Table 3-7. Recognized Noxious Weed Occupied Area in McKenzie County, North Dakota.

Common Name	Scientific Name	McKenzie County (acres)
absinth wormwood	<i>Artemisia absinthium</i>	15

Common Name	Scientific Name	McKenzie County (acres)
Canada thistle	<i>Cirsium arvense</i>	33,600
diffuse knapweed	<i>Centaurea diffusa</i>	1
leafy spurge	<i>Euphorbia esula</i>	26,200
musk thistle	<i>Carduus nutans</i>	0
purple loosestrife	<i>Lythrum salicaria</i>	0
Russian knapweed	<i>Acroptilon repens</i>	0
spotted knapweed	<i>Centaurea stoebe</i>	5
yellow toadflax	<i>Linaria vulgaris</i>	0
dalmatian toadflax	<i>Linaria dalmatica</i>	1
salt cedar	<i>Tamarix ramosissima</i>	2,400

Source: NDDA 2009

Efforts to reduce the spread of noxious weeds would be made during the project construction and maintenance processes. The following guidelines would be followed during construction, reclamation, and maintenance stages of the project to control the spread of noxious weeds.

- Construction equipment, materials, and vehicles would be stored at construction sites or at specified construction yards.
- All personal vehicles, sanitary facilities, and staging areas would be confined to a limited number of specified locations to decrease chances of incidental disturbance and spread of weeds.
- In areas with existing noxious weed infestations, vegetation, soils, and trench spoil material would be stockpiled adjacent to the removal point and, following construction, would be returned to its original locations to prevent spreading.
- Prompt re-establishment of the desired vegetation in disturbed areas is required. Seeding would occur during the frost-free periods after construction. Certified “noxious weed-free” seed would be used on all areas to be seeded.

3.6.3 Potential Impacts on Vegetation and Noxious Weeds

The Proposed Action would result in minor loss of native grassland vegetation and some improved livestock pasture vegetation. The potential disturbance associated with this project component would total approximately 11.65 acres overall.

In addition to the removal of typical native grasslands, removal of existing vegetation may facilitate the spread of noxious weeds. The APD and this EA require the operator to control noxious weeds throughout project areas. If a noxious weed community is found, it would be eradicated unless the community is too large, in which case it would be controlled or contained to prevent further growth. The services of a qualified weed control contractor would be utilized.

Surface disturbance and vehicular traffic must not take place outside approved ROWs for the well pad and access road. Areas that are stripped of topsoil must be reseeded and reclaimed at the earliest opportunity. Additionally, certified weed-free straw and seed must be used for all construction, seeding, and reclamation efforts. Prompt and appropriate construction, operation, and reclamation are expected to maintain minimal levels of adverse impacts to vegetation and would reduce the potential establishment of invasive vegetation species.

Construction of the proposed well pad and its access road would result in long-term disturbance of approximately 11.65 acres of vegetation, since these facilities would only be partially reclaimed, and would be in continuous use for the life of the project. The loss of acres, with implementation of BMPs and noxious weed management guidelines, would result in negligible levels of vegetation disturbance and would not result in significant adverse impacts to vegetation resources.

The Proposed Action would result in some loss of vegetation and ecological diversity of native mixed-grass prairie habitat. In addition, vegetation resources across the project area could be affected by foreseeable future energy development and surface disturbance in the CIAA. Continued oil and gas development within the CIAA could result in the loss, and further fragmentation, of native mixed-grass prairie habitat. Incremental impacts to quality native prairie may occur in the future from vegetation clearing and soil disturbance, soil loss, compaction, and increased encroachment of unmanaged invasive weed species. Past, present, and reasonably foreseeable future activities within the general area have reduced, and would likely continue to reduce, the amount of available habitat for certain listed species known to use native mixed-grass prairie habitats. Such impacts could be partially offset by avoidance of previously undisturbed prairie habitats, as well as implementation of soil and vegetation mitigation measures and BMPs. Cumulative impacts to vegetation and other biological resources are therefore expected to be minor.

3.7 WILDLIFE

3.7.1 Threatened and Endangered Species Occurrence and Habitat

Several wildlife species that may exist in McKenzie County (USFWS 2010) are listed as threatened or endangered under the Endangered Species Act (ESA) (16 USC 1531 et seq.). According to the USFWS, listed species in McKenzie County, North Dakota, include the gray wolf, black-footed ferret, whooping crane, piping plover and its Designated Critical Habitat, interior least tern, and pallid sturgeon, as well as two federal candidate species, the Dakota skipper and the Sprague's pipit. In addition to the ESA, the Bald and Golden Eagle Protection Act (BGEPA) (16 USC 668–668d, 54 Sta. 250) and the Migratory Bird Treaty Act of 1918 (MBTA) (916 USC 703–711) protect nesting migratory bird species. The listed species and their federal status are provided in Table 3-8 and discussed in detail in Appendix A. SWCA Environmental Consultants (SWCA) biologists did not observe any of these species or their habitats within the project area during surveys.

Table 3-8. Summary of Potential Effects to Threatened and Endangered Species.

Species	ESA Status	Habitat Suitability or Known Occurrence	Operator-Committed Measures	Effects Determination
Black-footed Ferret (<i>Mustela nigripes</i>)	Endangered	Species is presumed extirpated from North Dakota.	None	No Effect
Gray Wolf (<i>Canis lupus</i>)	Endangered	Nearest known gray wolf populations exist in Minnesota, Canada, Montana, and Wyoming.	None	May Affect, Is Not Likely to Adversely Affect
Whooping Crane (<i>Grus americana</i>)	Endangered	Birds may occasionally stopover during migration due to the presence of suitable foraging habitat near the project areas.	Drilling or construction activity would cease and the Bureau of Indian Affairs (BIA) and U.S. Fish and Wildlife Service (USFWS) would be notified if whooping cranes are sighted within 1 mile of the project area.	May Affect, Is Not Likely to Adversely Affect
Piping Plover (<i>Charadrius melodus</i>)	Threatened	Birds are unlikely to be present due to lack of suitable foraging or nesting habitat.	See migratory bird protective measures.	May Affect, Is Not Likely to Adversely Affect
Designated Critical Habitat for Piping Plover	Designated Critical Habitat	Critical Habitat occurs within the watershed of the project area, on the shoreline and islands of Lake Sakakawea, approximately 4.57 river miles from the proposed project area.	Slawson would implement all best management practices (BMPs), erosion control measures, and spill prevention practices required by the Clean Water Act. Slawson would use a closed-loop drilling system and surround the well pad with a 4-foot berm to prevent hazardous runoff or spills.	May Affect, Is Not Likely to Adversely Affect

*Environmental Assessment: Slawson Exploration Company,
Panzer 1-20H / Panzer 2-20H / Panzer 4-20TFH*

Species	ESA Status	Habitat Suitability or Known Occurrence	Operator-Committed Measures	Effects Determination
Interior Least Tern (<i>Sterna antillarum</i>)	Endangered	The nearest suitable nesting and foraging habitat occurs on the shoreline and islands of Lake Sakakawea, approximately 4.57 river miles from the proposed project area. Migrating or foraging interior least terns may transition through the project area.	See migratory bird protective measures. See Designated Critical Habitat protective measures for piping plover.	May Affect, Is Not Likely to Adversely Affect
Pallid Sturgeon (<i>Scaphirhynchus albus</i>)	Threatened	Lake Sakakawea is approximately 4.57 river miles from the proposed project area.	Slawson would implement all BMPs, erosion control measures, and spill prevention practices required by the Clean Water Act. Slawson would use a closed-loop drilling system and surround the well pad with a 4-foot berm to prevent hazardous runoff or spills.	May Affect, Is Not Likely to Adversely Affect
Dakota Skipper (<i>Hesperia dacotae</i>)	Candidate	Suitable habitat was noted within the project area. However, no adverse impact is anticipated as a result of construction activities.	None.	May Affect, Is Not Likely to Adversely Affect
Other Federally Protected Species				
Bald Eagle (<i>Haliaeetus leucocephalus</i>)	Bald and Golden Eagle Protection Act (BGEPA) and Migratory Bird Treaty Act (MBTA)	Raptor habitat survey was conducted. Suitable habitat does occur in the area but no bald eagles were observed. Lake Sakakawea is 4.57 river miles from this well pad.	Pre-construction survey for nests or suitable nesting/foraging habitats.	No Adverse Effects Anticipated

Species	ESA Status	Habitat Suitability or Known Occurrence	Operator-Committed Measures	Effects Determination
Golden Eagle (<i>Aquila chrysaetos</i>)	BGEPA and MBTA	Raptor habitat survey was conducted. Suitable habitat does occur in the area. One documented nest is 1.6 miles to the northwest. Lake Sakakawea is 4.57 river miles from this well pad.	Pre-construction survey for nests or suitable nesting/foraging habitats.	No Adverse Effects Anticipated
Migratory Birds	MBTA	Suitable habitat for nesting migratory grassland birds occurs in the project area.	In addition, migratory bird protective measures would be implemented, as follows: <ul style="list-style-type: none"> • Construction would be conducted outside of the migratory bird breeding season (February 1–July 15); or • if construction is to occur during bird breeding season, vegetation within the construction right-of- way would be regularly mowed prior to February 1, weather permitting; or • surveys would be conducted for nesting migratory birds within 5 days of construction and findings would be reported to the BIA and USFWS. 	No Adverse Effects Anticipated

3.7.2 General Wildlife Species Occurrence and Habitat

No wildlife was observed during the July 11 and August 22, 2011, field visits. Lake Sakakawea is within view of the project location and some suitable eagle habitat does occur, however no eagles or nests were observed. Cumulatively, the potential impacts on various species and their habitats are minimal. Currently, no adverse impacts have been identified for either the Reservation or the adjacent areas.

3.7.3 Potential Impacts to Wetlands, Habitat, and Wildlife

No impacts to listed species are anticipated because of the low likelihood of their occurrence within the proposed project areas, confirmed by on-site assessments conducted by SWCA biologists. Slawson has committed to using a closed-loop drilling system. For additional information on general BMPs and other operator-committed measures, please see Sections 2.2.9, Construction Details, and 3.12, Mitigation and Monitoring.

Minor impacts to unlisted wildlife species and their habitats could result from the construction of the well pad and new access road; increased vehicular traffic density; drilling activities; and long-term disturbances during commercial production. Ground clearing may impact habitat for small birds, small mammals, and other wildlife species. The proposed project may affect raptor and migratory bird species through direct mortality, habitat degradation, and/or displacement of individual birds. These impacts are regulated in part through the MBTA. Fragmentation of native prairie habitat can detrimentally affect grouse species; however, due to the ratio of each project area to the total landscape area, the overall disturbance would be negligible.

Several precautions that may limit or reduce the possible impact to all wildlife species include:

- locating well pads over areas with existing disturbances;
- installing covers under drip buckets and spigots; and
- conducting interim reclamation of at least half the disturbed area.

Reclamation would begin without delay if a well is determined to be unproductive, or upon completion of commercial production.

3.8 CULTURAL RESOURCES

Historic properties, or cultural resources, on federal or tribal lands are protected by many laws, regulations, and agreements. Section 106 of the National Historic Preservation Act of 1966 (16 USC 470 et seq.) requires, for any federal, federally assisted, or federally licensed undertaking, that the federal agency take into account the affect of that undertaking on any district, site, building, structure, or object that is included in the National Register of Historic Places (National Register) before the expenditure of any federal funds or the issuance of any federal license. Cultural resources is a broad term encompassing sites, objects, or practices of archaeological, historical, cultural, and religious significance. Eligibility criteria (36 CFR 60.4) include association with important events or people in our history, distinctive construction or artistic characteristics, and either a record of yielding or a potential to yield information important in prehistory or history. In practice, properties are generally not eligible for listing on the National Register if they lack diagnostic artifacts, subsurface remains, or structural features, but those considered eligible are treated as though they were listed on the National Register, even when no formal nomination has been filed. This process of taking into account an undertaking's effect on historic properties is known as "Section 106 review," or more commonly as a cultural resource inventory.

The area of potential effect of any federal undertaking must also be evaluated for significance to Native Americans from a cultural and religious standpoint. Sites and practices may be eligible for protection under the American Indian Religious Freedom Act of 1978 (42 USC 1996). Sacred sites may be identified by a tribe or an authoritative individual (Executive Order 13007). Special protections are afforded to human remains, funerary objects, and objects of cultural patrimony under the Native American Graves Protection and Repatriation Act (25 USC 3001 et seq.).

Whatever the nature of the cultural resource addressed by a particular statute or tradition, implementing procedures invariably include consultation requirements at various stages of a federal undertaking. The MHA Nation has designated a THPO by Tribal Council resolution, whose office and functions are certified by the National Park Service. The THPO operates with the same authority exercised in most of the rest of North Dakota by the State Historic Preservation Officer (SHPO). Thus, BIA consults and corresponds with the THPO regarding cultural resources on all projects proposed within the exterior boundaries of the Reservation.

Cultural resource inventories were conducted for the Panzer 1-20H/Panzer 2-20H/Panzer 4-20TFH well pad and access road by Juniper, LLC and an access road reroute by SWCA. Survey personnel used intensive pedestrian methodology.

The well pad and access road were originally surveyed on September 21, 2010, by Juniper (Morrison 2010) with approximately 17 acres subject to pedestrian survey. No significant cultural resources were identified that would be considered eligible for listing on the National Register during this inventory.

An access road reroute was surveyed on August 22, 2011, by SWCA (Schleicher 2011) with approximately 4.5 acres subject to pedestrian survey. No significant cultural resources were identified that would be considered eligible for listing on the National Register during this inventory.

As the lead federal agency, and as provided for in 36 CFR 800.5, on the basis of the information provided, the BIA reached a determination of no historic properties affected for the Panzer 1-20H/Panzer 2-20H/Panzer 4-20TFH undertaking. These determinations were communicated to the THPO on October 15, 2010, for the Juniper report and August 29, 2011, for the SWCA report. The THPO did not respond within 30 days for either report.

No cultural resources that are potentially eligible for listing on the National Register are known to be present in the area of potential effect; therefore, there would be no adverse impacts to cultural resources as a result of the Proposed Action.

If cultural resources are discovered during construction or operation, the operator shall immediately stop work, secure the affected site, and notify the BIA and THPO. Unexpected or inadvertent discoveries of cultural resources or human remains trigger mandatory federal procedures that include work stoppage and BIA consultation with all appropriate parties. Following any such discovery, operations would not resume without written authorization from the BIA. Project personnel are prohibited from collecting any artifacts or disturbing cultural resources in the area under any circumstance. Individuals outside the ROW are

trespassing. No laws, regulations, or other requirements have been waived; no compensatory mitigation measures are required. The presence of qualified cultural resource monitors during construction activities is encouraged.

Significant archaeological resources are irreplaceable and often unique; any destruction or damage of such resources can be expected to diminish the archaeological record as a whole. However, no such damage or destruction of significant archaeological resources is anticipated as a result of the Proposed Action, as these resources would be avoided. Therefore, no cumulative impacts to the archaeological record would occur as a result of implementation of the proposal.

3.9 PUBLIC HEALTH AND SAFETY

Health and safety concerns include H₂S gas that could be released as a result of drilling activities, hazards introduced by heavy truck traffic, and hazardous materials used or generated during construction, drilling, and/or production activities.

H₂S is extremely toxic in concentrations above 500 parts per million (ppm), but it has not been found in measurable quantities in the Bakken Formation. Before reaching the Bakken, however, drilling would penetrate the Mission Canyon Formation, which is known to contain varying concentrations of H₂S. Contingency plans submitted to the BLM comply fully with relevant portions of Onshore Oil and Gas Order No. 6 to minimize potential for gas leaks during drilling. Emergency response plans protect both the drilling crew and the general public within 1 mile of a well; precautions include automated sampling and monitoring by drilling personnel stationed at each well site.

Standard mitigation measures would be applied, and because release of H₂S at dangerous concentration levels is very unlikely, no direct impacts from H₂S are anticipated with implementation of the project.

The number of tanker trips would depend on production, but Slawson estimates approximately two trucks per day during the initial production period. Trucks for normal production operations would use the existing and proposed access roads. Produced water would be transported to an approved disposal site. All traffic would be confined to approved routes and conform to established load restrictions and speed limits for state and BIA roadways and haul permits would be acquired as appropriate.

The EPA specifies chemical reporting requirements under Title III of the Superfund Amendments and Reauthorization Act (SARA), as amended. No chemicals subject to reporting under SARA Title III (hazardous materials) in an amount greater than 10,000 pounds would be used, produced, stored, transported, or disposed of annually in association with the Proposed Action. Furthermore, no extremely hazardous substances, as defined in 40 CFR 355, in threshold planning quantities would be used, produced, stored, transported, or disposed of in association with the Proposed Action. All operations, including flaring, would conform to instructions from BIA fire management staff.

Spills of oil, produced water, or other produced fluids would be cleaned up and disposed of in accordance with appropriate regulations. Sewage would be contained in a portable chemical toilet during drilling. All trash would be stored in a trash cage and hauled to an appropriate landfill during and after drilling and completion operations.

3.9.1 Potential Impacts to Public Health and Safety

With the implementation of the described reporting and management of hazardous materials, no adverse impacts to public health and safety are anticipated as a result of the proposed new wells. Other potential adverse impacts to any nearby residents from construction would be largely temporary. Noise, fugitive dust, and traffic hazards would be present for about 60 days during construction, drilling, and well completion as equipment and vehicles move on and off the site, and then diminish sharply during production operations. If a well proved productive, one small pumper truck would visit the well once a day to check the pump. Bakken wells typically produce both oil and water at a high rate initially. Gas would be flared initially and intermittently, while oil and produced water would be stored on the well pad in tanks and then hauled out by tankers. Up to four 400-barrel oil tanks and one 400-barrel water tank would be located on the pad inside a berm of impervious compacted subsoil. The berm would be designed to hold 110% of the capacity of the largest tank plus one full day's production.

3.10 SOCIOECONOMICS

This section discusses community characteristics such as population, housing, demographics, employment, and economic trends within the Analysis Area. Also included are data relating to the State of North Dakota and the United States, which provide a comparative discussion when compared to the Analysis Area. Information in this section was obtained from various sources including, but not limited to, the U.S. Census Bureau, the U.S. Bureau of Economics, and the North Dakota State Government.

3.10.1 Socioeconomic Analysis Area

The scope of analysis for social and economic resources includes a discussion of current social and economic data relevant to the Analysis Area and surrounding communities of the Reservation and McKenzie, Dunn, McLean, and Mountrail counties, North Dakota. These counties were chosen for analysis because their proximity to the proposed well location and overlap with the Reservation could result in socioeconomic impacts. These communities are collectively referred to as the Analysis Area.

3.10.2 Population and Demographic Trends

Historic and current population counts for the Analysis Area, compared to the state, are provided below in Table 3-9. The state population showed little change between the last two census counts (1990–2000), but there were notable changes at the local level. Populations in all four counties have steadily declined in the past. McLean and Dunn counties had a higher rate of population decline among the four counties at -10.5% and -7.8%, respectively. These declines can be attributed to more people moving to metropolitan areas, which are perceived as offering more opportunities for growth. However, population on or near the Reservation has increased approximately 13.3% since 2000. While Native Americans are the predominant group on the Reservation, they are considered the minority in all other areas of North Dakota.

As presented in Table 3-9, population growth on the Reservation (13.3%) exceeds the overall growth in the state of North Dakota (-0.1%) and four counties in the Analysis Area. This trend in population growth for the Reservation is expected to continue in the next few years (Fort Berthold Housing Authority 2008).

Table 3-9. Population and Demographics.

County or Reservation	Population in 2008	% of State Population	% Change Between 1990–2000	% Change Between 2000–2008	Predominant Group in 2008 (%)	Predominant Minority in 2008 (Percent of Total Minority Population)
Dunn	3,318	0.5	-10.1	-7.8	Caucasian (84.9%)	American Indian (15.1%)
McKenzie	5,674	0.8	-10.1	-1.1	Caucasian (76.3%)	American Indian (23.7%)
McLean	8,337	1.3	-11.0	-10.5	Caucasian (91.3%)	American Indian (8.7%)
Mountrail	6,511	1.0	-5.6	-1.8	Caucasian (62.8%)	American Indian (37.2%)
On or Near Fort Berthold Indian Reservation ¹	11,897	1.8	178.02	+13.33	American Indian	Caucasian (~27%)
Statewide	641,481	100	0.005	-0.1	Caucasian	American Indian (8.6%)

Source: U.S. Census Bureau 2010a.

¹ Bureau of Indian Affairs 2005. Population shown reflects the total enrollment in the tribe in 2005. 2008 data unavailable. All information related to the Fort Berthold Indian Reservation reflects 2005 data, including state population. 11,897 reflects tribal enrollment on or near the Reservation. According to the BIA, near the Reservation includes those areas or communities adjacent or contiguous to the Reservation.

3.10.3 Employment

The economy in the state of North Dakota, including the Reservation and four counties in the Analysis Area, has historically depended on agriculture, including grazing and farming. However, 2007 economic data indicate that the major employers in North Dakota include government and government enterprises, which employed 16.6%; health care and social assistance, which employed 11.7%; and retail trade, which employed at 11.3% of the state's labor force (U.S. Bureau of Economic Analysis 2009a). Energy development and extraction, power generation, and services related to these activities have become increasingly important over the last several years and many service sector jobs are directly and indirectly associated with oil and gas development.

Table 3-10 provides data on 2009 employment opportunities for the Analysis Area, and changes in unemployment for the period between 2005 and 2009. All counties in the Analysis Area, and the entire state of North Dakota, showed average weekly wages that were lower

than the national average in 2009. In 2009, total employment in the state of North Dakota was approximately 354,916, with a statewide unemployment rate of 4.3% of the workforce, one of the lowest in the nation (Bureau of Labor Statistics 2009). While some counties in the Analysis Area experienced a slight increase in unemployment, others were unchanged or experienced a decreased unemployment rate.

Table 3-10. 2009 Total Employment, Average Weekly Wages, and Unemployment Rates.

Location	Total Employment (September 2009)	Average Weekly Wage (September 2009)	Unemployment Rate (2009)	Change in Unemployment Rate (2005–2009)
United States	128,088,742	\$840	9.8%	
North Dakota	354,916	\$680	4.3%	+0.9%
Dunn County	929	\$647	4.5%	+1.1%
McKenzie County	2,899	\$839	3.5%	-0.2%
McLean County	3,594	\$755	5.0%	No change
Mountrail County	3,126	\$681	4.2%	-1.8%
On or Near Fort Berthold Indian Reservation*	1,287	N/A	71%	N/A

Sources: Bureau of Labor Statistics 2009; U.S. Department of Agriculture 2010; Bureau of Indian Affairs 2005.

* Represents 2005 data only.

The BIA publishes biannual reports documenting the Indian service and labor market for the nation. According to the 2005 American Indian Population and Labor Force Report, of the 8,773 tribal members that were eligible for BIA-funded services, 4,381 constituted the total available workforce. Approximately 29%, or 1,287 members, were employed in 2005, indicating a 71% unemployment rate (as a percent of the labor force) for members living on or near the Reservation; 55% of the employed members were living below poverty guidelines. Compared to the 2001 report, 2005 statistics reflect a 6.2% increase in the number of tribal members employed living on or near the Reservation, but unemployment (as a percent of the labor force) has stayed steady at 71% and the percentage of employed people living below the poverty guidelines has increased to 55% (BIA 2005).

Although detailed employment information for the Reservation is not provided by the U.S. Bureau of Economics or the State of North Dakota, residents of the Reservation are employed in similar ventures as those outside the Reservation. Typical employment includes ranching, farming, tribal government, tribal enterprises, schools, federal agencies, and recently, employment related to conventional energy development. The MHA Nation's Four Bears Casino and Lodge, located 4 miles west of New Town, employs approximately 320 people, of which 90% are tribal members (Fort Berthold Housing Authority 2008).

The Fort Berthold Community College, which is tribally chartered to meet the higher education needs of the people of the MHA Nation, had 11 full-time members and 25 adjunct members in academic year 2006–2007. Approximately 73% of the full-time faculty members

are of American Indian/Alaska Native descent, approximately 88% of which are enrolled members of the MHA Nation. Additionally, 65% of the part-time faculty members are of American Indian/Alaska Native descent and all (100%) are tribal members.

3.10.4 Income

Per capita income is often used as a measure of economic performance, but it should be used with changes in earnings for a realistic picture of economic health. Since total personal income includes income from 401(k) plans as well as other non-labor income sources like transfer payments, dividends, and rent, it is possible for per capita income to rise even if the average wage per job declines over time.

The North American Industry Classification System is the standard used by federal statistical agencies in classifying business establishments for the purpose of collecting, analyzing, and publishing statistical data related to the U.S. business economy. According to North American Industry Classification System standards, per capita personal income for Dunn County was \$20,634 in 2000 and \$26,440 in 2007, an increase of approximately 28.1%; per capita personal income for McKenzie County was \$21,637 in 2000 and \$32,927 in 2007, an increase of approximately 52.1%; per capita personal income for McLean County was \$23,001 in 2000 and \$38,108 in 2007, an increase of approximately 65.6%; per capita personal income for Mountrail County was \$23,363 in 2000 and \$32,324 in 2007, an increase of approximately 38.3%. These figures compare with a State of North Dakota per capital personal income of \$25,105 in 2000 and \$36,082 in 2007, an increase of approximately 43.7% from 2000 (U.S. Bureau of Economic Analysis 2009b).

According to a 2008 report published by the Fort Berthold Housing Authority, the average per capita income for the Reservation was \$8,855 in 1999, compared to \$17,769 for the state and the U.S. average of \$21,587 at that time (Fort Berthold Housing Authority 2008).

With the exception of McLean County, counties that overlap the Reservation tend to have per capita incomes and median household incomes below North Dakota statewide averages. As presented in Table 3-10, unemployment rates in Dunn and McLean counties and the Reservation were above the state average of 4.3%. Subsequently, Reservation residents and MHA Nation members tend to have per capita incomes and median household incomes below the averages of the encompassing counties, as well as statewide, and higher unemployment. Per capita income for residents on or near the Reservation is approximately 28% lower than the statewide average (Table 3-11). The median household income reported for the Reservation (i.e., \$26,274) is approximately 40% lower than the state median of \$43,936. According to the BIA, approximately 55% of tribal members living on or near the Reservation were employed, but living below federal poverty levels (BIA 2005).

Table 3-11. Income and Poverty in Analysis Area, 2007.

Unit of Analysis	Per Capita Income ¹	Median Household Income	Percent of all People in Poverty ²
Dunn County	26,440	\$37,632	13.5%
McKenzie County	32,927	\$41,333	13.8%

Unit of Analysis	Per Capita Income ¹	Median Household Income	Percent of all People in Poverty ²
McLean County	38,108	\$44,421	10.4%
Mountrail County	32,324	\$35,981	15.9%
Fort Berthold Indian Reservation ³	10,291	\$26,274	N/A
North Dakota	36,082	\$43,936	11.8%

¹ U.S. Bureau of Economic Analysis 2009b

² U.S. Department of Agriculture 2009

³ North Dakota State Data Center 2009

3.10.5 Housing

Workforce-related housing can be a key issue associated with development. Historical information on housing in the four counties in the Analysis Area was obtained from the U.S. Census Bureau, 2000 Census, with 2008 updates (U.S. Census Bureau 2010a). Because the status of the housing market and housing availability changes often, current housing situations can be difficult to characterize quantitatively. Therefore, this section discusses the historical housing market. Table 3-12 provides housing unit supply estimates in the Analysis Area, including the Reservation and four overlapping counties.

The Fort Berthold Housing Authority manages a majority of the housing units within the Reservation. Housing typically consists of mutual-help homes built through various government programs, low-rent housing units, and scattered-site homes. Housing for government employees is limited, with a few quarters in Mandaree and White Shield available to Indian Health Service employees in the Four Bears Community and to BIA employees. Private purchase and rental housing are available in New Town. New housing construction has recently increased within much of the Analysis Area, but availability remains low.

Table 3-12. Housing Development Data for the Reservation and Encompassing Counties.

Region	Total Housing Units						% Change 2000–2008
	Occupied	Owner Occupied	Renter Occupied	Vacant	Total	Total	
	2000	2000	2000	2000	2000	2008	
Dunn	1,378	1,102	276	587	1,965	1,968	+0.1
McKenzie	2,151	1,589	562	568	2,719	2,781	+2.2
McLean	3,815	3,135	680	1,449	5,264	5,420	+2.9
Mountrail	2,560	1,859	701	878	3,438	3,528	+2.6
Reservation	1,908	1,122	786	973	2,881	N/A	N/A
North Dakota	257,152	171,299	85,853	32,525	289,677	313,332	+8.2

Source: U.S. Census Bureau 2010a.

Availability and affordability of housing could impact oil and gas development and operations. The number of owner-occupied housing units (1,122) within the Reservation is

approximately 58% lower than the average number of owner-occupied housing units found in the four overlapping counties (1,921).

In addition to the relatively low percent change of the total housing units compared to the state average, these four counties are ranked extremely low for both the state and national housing starts and have minimal new housing building permits, as presented in Table 3-13.

Table 3-13. Housing Development Data for the Encompassing Counties 2000–2008.

Housing Development	North Dakota County			
	Dunn	McKenzie	McLean	Mountrail
New Private Housing Building Permits 2003–2008	14	14	182	110
Housing Starts-State Rank	51 / 53	15 / 53	21 / 53	17 / 53
Housing Starts-National Rank	3,112 / 3,141	2,498 / 3,141	2,691 / 3,141	2,559 / 3,141

Source: U.S. Census Bureau 2009a, 2009b.

3.10.6 Potential Impacts to Area Socioeconomics

Negative impacts to socioeconomic resources of the Analysis Area would be minimal and therefore would not adversely impact the local area. Short-term impacts to socioeconomic resources would generally occur during the construction/drilling and completion phase of the proposed wells. Long-term effects would occur during the production phase, should the wells prove successful.

As presented in Table 3-14, implementation of the proposed wells is anticipated to require between 14 and 28 workers per well in the short term. If the wells prove successful, Slawson would install production facilities and begin long-term production. To ensure successful operations, production activities require between one and four full-time employees to staff operations. It is anticipated that a mixture of local and Slawson employees would work in the project area. Therefore, any increase in workers would constitute a minor increase in population in the project area required for short-term operations and would not create a noticeable increase in demand for services or infrastructure on the Reservation or the communities near the project area.

Table 3-14. Duration of Employment during Proposed Project Implementation.

Activity	Duration of Activity (Average Days per Well)	Daily Personnel (Average Number per Well)
Construction (access road and well pad)	5–8 days	3–5
Drilling	30–35 days	8–15
Completion/Installation of Facilities	Approx. 10 days	3–8
Production	Ongoing – life of well	1–4

Although the Analysis Area has experienced a recent decline in population between 2000 and 2008 (as shown in Table 3-9), the population on the Reservation itself has increased. This has

not led to significant housing shortages. The historic housing vacancy rate (Table 3-12) indicates that housing has remained available despite the growth of the population on the Reservation. The levels of available housing are therefore anticipated to be able to absorb the projected slight increase in population related to this proposed project. As such, the proposed project would not have measurable impacts on housing availability or community infrastructure in the area. The proposed project also would not result in any identifiable impacts to social conditions and structures within the communities in the project area.

Implementation of the proposed project would likely result in direct and indirect economic benefits associated with industrial and commercial activities in the area, including the Reservation, State of North Dakota, and potentially local communities near the Reservation. Direct impacts would include increased spending by contractors and workers for materials, supplies, food, and lodging in Dunn County and the surrounding areas, which would be subject to sales and lodging taxes. Other state, local, and Reservation tax payments and fees would be incurred as a result of the implementation of the proposed project, with a small percentage of these revenues distributed back to the local economies. Wages due to employment would also impact per capita income for those that were previously unemployed or underemployed. Indirect benefits would include increased spending from increased oil and gas production, as well as a slight increase in generated taxes from the short-term operations. Mineral severance and royalty taxes, as well as other relevant county and Reservation taxes on production would also grow directly and indirectly as a result of increased industrial activity in the oil and gas industry.

3.11 ENVIRONMENTAL JUSTICE

Executive Order 12898, Federal Actions to Address Environmental Justice in Minority Populations and Low Income Populations, signed in 1994 by President Clinton, requires agencies advance environmental justice (EJ) by pursuing fair treatment and meaningful involvement of minority and low-income populations. Fair treatment means such groups should not bear a disproportionately high share of negative environmental consequences from federal programs, policies, decisions, or operations. Meaningful involvement means federal officials actively promote opportunities for public participation and federal decisions can be materially affected by participating groups and individuals.

The EPA headed the interagency workgroup established by the 1994 Order and is responsible for related legal action. Working criteria for designation of targeted populations are provided in Final Guidance for Incorporating Environmental Justice Concerns in EPA's NEPA Compliance Analyses (EPA 1998). This guidance uses a statistical approach to consider various geographic areas and scales of analysis to define a particular population's status under the Order.

EJ is an evolving concept with potential for disagreement over the scope of analysis and the implications for federal responsiveness. Nevertheless, due to the population numbers, tribal members on the Great Plains qualify for EJ consideration as both a minority and low-income population. Table 3-15 summarizes relevant data regarding minority populations for the Analysis Area.

**Table 3-15. Minority Population Breakdown by North Dakota County and Race,
2000–2008¹.**

Race	Dunn		McKenzie		McLean		Mountrail		North Dakota	
	2000	2008	2000	2008	2000	2008	2000	2008	2000	2008
Total Population	3,600	3,318	5,737	5,674	9,311	8,337	6,629	6,511	642,204	641,481
Non-Hispanic	3,573	3,275	5,679	5,581	9,230	8,191	6,542	6,327	634,418	628,254
Hispanic or Latino ²	27	43	58	93	81	146	87	184	7,786	13,227
Races										
Caucasian	3,123	2,818	4,457	4,329	8,632	7,610	4,546	4,086	596,722	586,272
African American	1	2	4	30	2	9	7	27	4,157	6,956
American Indians and Alaska Natives	448	467	1,216	1,230	568	587	1,988	2,277	31,440	35,666
Asian / Pacific Islanders	8	3	4	10	12	19	17	20	3,912	5,095
Two or More Races	25	28	39	75	97	112	71	101	5,973	7,492
All Minorities	509	543	1,321	1,438	760	808	2,170	2,609	53,268	55,209
% Minority Population	14.1	16.4	23.0	25.3	8.2	9.7	32.7	40.1	8.3	8.6
Change in Minority Population (2000-2008)	+6.7%		+8.9%		+6.3%		+20.2%		+3.6%	

Source: U.S. Census Bureau 2010a.

¹ U.S. Census Bureau estimates of population demographics were made in July 2008.

² Hispanic or Latino may be of any race.

In July 2008, the U.S. Census estimated that North Dakota’s total minority population comprised approximately 55,209 persons, or 8.6% of the state’s total population (i.e., 641,481 residents). This represents an increase of 3.63% over the 2000 minority population of the state, even though the overall state’s total population decreased during the same time. An even stronger trend of increased minority population, and decrease in overall population occurred in the Analysis Area during the same time period. As presented in Table 3-15, the number of Caucasian residents decreased, while minorities in nearly all categories increased, producing a strong increase in the percentage of minority population in each of the counties in the Analysis Area during the period from 2000 until 2008 (U.S. Census Bureau 2010a). The four counties of the Analysis Area showed an increase of 6.3% to 20.2% in minority population, compared with the statewide increase of 3.6%.

The American Indian and Alaska Native population is the largest minority in each of the counties, as well as for the state as a whole (North Dakota Indian Affairs Commission

[NDIAC] 2010). The NDIAC reports that American Indian population (race alone or in combination) in North Dakota has increased 12% from 31,440 in 2000 to 35,666 in 2008 (U.S. Census Bureau 2010a), with estimates for the future American Indian population (one race only) at 47,000 in 2015 and 59,000 in 2025 in North Dakota (NDIAC 2010). The Reservation had a total population of 5,915 in the 2000 census, with 67.4% American Indian, mostly with tribal affiliations with MHA Nation (NDIAC 2010).

Poverty rate data for the counties in the Analysis Area are summarized in Table 3-16. The data show that poverty rates have decreased in the Analysis Area during the period from 2000 to 2008 (U.S. Census Bureau 2010b). However, except for McLean County, the poverty rates are higher and the median household incomes are lower for area residents in 2008, compared with the statewide poverty rate of 11.5% and median household income of \$45,996.

Table 3-16. Poverty Rates and Median Household Income for the Analysis Area.

Location	2000	2008	2008 Median Household Income
Dunn County	13.3%	12.2%	\$40,801
McKenzie County	15.7%	14.4%	\$44,704
McLean County	12.3%	11.1%	\$46,131
Mountrail County	15.7%	14.0%	\$41,551
North Dakota	10.4%	11.5%	\$45,996

Source: U.S. Census Bureau 2010b.

3.11.1 Potential Impacts to Environmental Justice

The Analysis Area, having larger and increasing minority populations, compared with statewide numbers, could result in disproportionately beneficial impacts from the proposed oil field development. These would derive from direct and indirect economic opportunities for tribal members. Generally, existing oil and gas leasing has already benefited the MHA Nation government and infrastructure from tribal leasing, fees, and taxes. Current oil and gas leasing on the Reservation has also already generated revenue to MHA Nation members who hold surface and/or mineral interests. However, owners of allotted surface within the Analysis Area may not necessarily hold mineral rights. In such cases, surface owners do not receive oil and gas lease or royalty income, and their only related income would be compensation for productive acreage lost to road and well pad construction. Those with mineral interests also may benefit from royalties on commercial production if the wells prove successful. Profitable production rates at proposed locations might lead to exploration and development of additional tracts owned by currently non-benefitting allottees. In addition to increased revenue for land and mineral holders, exploration and development would increase employment on the Reservation with oversight from the Tribal Employment Rights Office, which would help alleviate some of the poverty prevalent on or near the Reservation. Tribal members without either surface or mineral rights would not receive any direct benefits, except through potential employment, should they be hired. Indirect benefits of employment and general tribal gains would be the only potential offsets to negative impacts. Poverty rates in the Analysis Area have already begun to decrease since oil and gas development began after 2000, as shown in

Table 3-16. There is potential for adverse economic impacts to tribal members who do not reside within the Reservation and therefore do not share in direct or indirect benefits.

Potential adverse impacts could occur to tribes and tribal members, as well, such as the potential disturbance of any Traditional Cultural Properties and cultural resources. These potential impacts are reduced through surveys of proposed well locations and access road routes and thorough reviews and determinations by the BIA that there would be no effect to historic properties. Furthermore, nothing is known to be present that qualifies as a Traditional Cultural Property or for protection under the American Indian Religious Freedom Act. The possibility of disproportionate impacts to tribes or tribal members is further reduced by the requirement for immediate work stoppage following an unexpected discovery of cultural resources of any type. Mandatory consultation would take place during any such work stoppage, affording an opportunity for all affected parties to assert their interests and contribute to an appropriate resolution, regardless of their home location or tribal affiliation.

The proposed project has not been found to pose a threat for significant impact to any other critical element, including air quality, public health and safety, water quality, wetlands, wildlife, soils, or vegetation within the human environment. Through the avoidance of such impacts, no disproportionate impact is expected to low-income or minority populations. The Proposed Action offers many positive consequences for tribal members, while recognizing EJ concerns. Procedures summarized in this document and in the APD are binding and sufficient. No laws, regulations, or other requirements have been waived; no compensatory mitigation measures are required.

3.12 MITIGATION AND MONITORING

Many protective measures and procedures are described in this document and in the APD. No laws, regulations, or other requirements have been waived; no compensatory mitigation measures are required. Monitoring of cultural resource impacts by qualified personnel is recommended during all ground-disturbing activities. Each phase of construction and development through production would be monitored by the BLM, BIA, and representatives of the MHA Nation to ensure the protection of cultural, archaeological, and natural resources. In conjunction with 43 CFR 46.30, 46.145, 46.310, and 46.415, a report would be developed by the BLM and BIA that documents the results of monitoring in order to adapt the projects to eliminate any adverse impact on the environment.

Mitigation opportunities can be found in general and operator-committed BMPs and mitigation measures. BMPs are loosely defined as techniques used to lessen the visual and physical impacts of development. The BLM has created a catalog of BMPs that, when properly implemented, can assist industry in a project's design, scheduling, and construction techniques. Slawson would implement, to the extent possible, the use of BMPs in an effort to mitigate environmental concerns in the planning phase allowing for smoother analysis, and possibly faster project approval. Many of these are required by the BLM when drilling federal or tribal leaseholds and can be found in the surface use plan in the APD. The regulatory agencies provide Conditions of Approval and enforcement would occur as a result of non-compliance which adds incentives for strict adherence to the BMPs.

3.12.1 General BMPs

Although largely project-specific, there are a number of BMPs that can, and should, be considered on development projects in general. The following are examples of general BMPs.

- Planning roads and facility sites to minimize visual impacts.
- Using existing roads to the extent possible, upgrading as needed.
- Reducing the size of facility sites and types of roads to minimize surface disturbance.
- Minimizing topsoil removal.
- Stockpiling stripped topsoil and protecting it from erosion, by reseeded with native grasses, until reclamation activities commence. At that time, the soil would be redistributed and reseeded on the disturbed areas. The reclaimed areas would be protected and maintained until the sites are fully stabilized.
- Avoiding removal of, and damage to, trees, shrubs, and groundcover where possible. Trees near construction areas would be marked clearly to ensure that they are not removed.
- Mulching woody vegetation that is cleared during construction, and mix mulch with the topsoil.
- Mowing, instead of clearing, a facility or well site to accommodate vehicles or equipment.
- Maintaining buffer strips or using other sediment control measures to avoid sediment migration to stream channels as a result of construction activities.
- Planning for erosion control.
- Storing chemicals properly (including secondary containment).
- Keeping sites clean, including containing trash in a portable trash cage. The trash cage would be emptied at a state-approved sanitary landfill.
- Conducting snow removal activities in a manner that does not adversely impact reclaimed areas and areas adjacent to reclaimed areas.
- Avoiding or minimizing topographic alterations, activities on steep slopes, and disturbances within stream channels and floodplains to the extent possible.
- Maintaining buffers around work areas where there is a risk of fire as a result of construction activities.
- Keeping fire extinguishers in all vehicles.
- Planning transportation to reduce vehicle density.
- Posting speed limits on roads.
- Avoiding traveling during wet conditions that could result in excessive rutting.
- Painting facilities a color that would blend with the environment.
- Practicing dust abatement on roads.

- Recontouring disturbed areas to approximate the original contours of the landscape.
- Developing a final reclamation plan that allows disturbed areas to be quickly absorbed into the natural landscape.

Slawson commits to implementing all BMPs identified during the on-site inspection that can be used to mitigate environmental concerns specific to projects associated with below-ground linear alignments, such as those included in the proposed utility corridor. These include:

- following the contour (form and line) of the landscape;
- avoiding locating ROWs on steep slopes;
- sharing common ROWs;
- co-locating multiple lines in the same trench; and
- using natural (topography, vegetation) or artificial (berms) features to help screen facilities such as valves and metering stations.

Slawson is committed to implementing these and/or other BMPs to the extent that they are technically feasible and would add strategic and measurable protection to the project area, as well as all specific items identified at the on-site inspections for the proposed wells and access roads.

3.12.2 Mitigation and Safety Measures Committed to by Slawson

3.12.2.1 Dust Control

During construction, a watering truck may be kept on site and the access road would be watered as necessary, especially during periods of high winds and/or low precipitation.

3.12.2.2 Utility Lines

All utility lines, including electric lines and other lines essential to oil well operations, would be installed underground.

3.12.2.3 Fire Control

Slawson would implement fire prevention and control measures including, but not limited to:

- requiring construction crews to carry fire extinguishers in their vehicles and/or equipment;
- training construction crews in the proper use of fire extinguishers; and
- contracting with the local fire district to provide fire protection.

3.12.2.4 Traffic

Construction personnel would stay within the approved ROW or would follow designated access roads.

3.12.2.5 Closed-Loop System

Slawson commits to using a closed-loop system for the multiple well pad location.

3.12.2.6 Wildlife

During an informal Section 7 consultation with the USFWS, the following mitigation measures were agreed upon to reduce the potential impact to protected species.

3.12.2.6.1 *Bald and Golden Eagle and Migratory Bird Protective Measures*

- SWCA biologists conducted a 0.5 mile line-of-sight survey for eagle individuals and nests during their on-site environmental survey. No eagles or nests were observed within 0.5 mile of the proposed project area.
- Slawson would conduct all construction outside of the migratory bird breeding season (between February 1 and July 15); or, if construction occurs during bird breeding season, Slawson would either:
 - mow and maintain vegetation within the project construction area (access road and well pad), weather permitting, prior to and during the breeding season to deter migratory birds from nesting in the project area until construction is underway; or
 - conduct an avian survey of the project area five days before construction begins, and if nests are discovered, notify BIA and USFWS.

3.12.2.6.2 *ESA Protective Measures*

- Piping Plover and its Designated Critical Habitat, Interior Least Tern, and Pallid Sturgeon: Slawson commits to constructing a 4-foot berm for controlling influential runoff, and additional berms, as needed and agreed to during the on-site inspection, which would hold a minimum 110% of the capacity of the largest tank plus one full day's production, placed around the location to prevent any accidental release of drilling fluids or hazardous materials into the watersheds of Lake Sakakawea. Migratory bird protective measures would be enforced.
- Whooping Crane: If a whooping crane is sighted within 1 mile of the proposed project area, work would be stopped and the BIA and USFWS would be notified. In coordination with the USFWS, work may resume after the bird(s) leaves the area.

It is the opinion of the USFWS that Slawson's commitment to implement the avoidance measures described above demonstrates compliance with the ESA, MBTA, and BGEPA. Copies of the USFWS letters resulting from the informal Section 7 consultation are provided in Appendix C.

3.12.2.7 Cultural Resources

Slawson recognizes the need to protect cultural resources on the project locations and has committed to the following.

- Prohibiting all project workers from collecting artifacts or disturbing cultural resources in any area under any circumstances.
- Avoiding impacts to National Register-eligible or unevaluated cultural resources on well sites and access roads. If cultural resources are discovered during construction or operation, work shall immediately be stopped, the affected site be secured, and BIA

and THPO notified. In the event of a discovery, work shall not resume until written authorization to proceed has been received from the BIA.

3.13 IRREVERSIBLE AND IRRETRIEVABLE COMMITMENT OF RESOURCES

Removal and consumption of oil and/or gas from the Bakken Formation would be an irreversible and irretrievable commitment of resources. Other potential resource commitments include land area devoted to the disposal of cutting, soil lost to erosion (i.e., wind and water), unintentionally destroyed or damaged cultural resources, wildlife mortality as a result of collision with vehicles (i.e., construction machinery and work trucks), and energy expended during construction and operation.

3.14 SHORT-TERM USE VERSUS LONG-TERM PRODUCTIVITY

Short-term development activities would not detract significantly from long-term productivity, and use, of the project areas. The construction of the access road and well pad would eliminate any forage or habitat use by wildlife and/or livestock. Any allottees to which compensation for land disturbance is owed would be properly compensated for the loss of land use. The initial disturbance area would decrease considerably once the wells are drilled and non-necessary areas have been reclaimed. Rapid reclamation of the project area would facilitate revived wildlife and livestock usage, stabilize the soil, and reduce the potential for erosion and sedimentation.

3.15 CUMULATIVE IMPACTS

Environmental impacts may accumulate either over time or in combination with similar events in the area. Unrelated and dissimilar activities may also have negative impacts on critical elements, thereby contributing to the cumulative degradation of the environment. For purposes of this analysis, the CIAA is considered to be all lands within a 20-mile radius of the project area, as shown in Figure 3-5.

Past and current disturbances in the CIAA include farming, grazing, roads, and other oil and gas wells, both on the Reservation and off. Although the project area is surrounded on all sides by Reservation lands, land ownership is not relevant to the assessment of cumulative impacts except as it is predictive of future impacts. Farming and grazing activities occur on the Reservation regardless of the density of oil and gas development, since undivided interests in the land surface, range permits, and agricultural leases are often held by different tribal members than those holding mineral rights, such that economic benefits of both agricultural and oil and gas activities currently co-exist.

Over the past several years, exploration has accelerated over the Bakken Formation. Existing oil and gas wells within 1 mile, 5 miles, 10 miles, and 20 miles of the project area are shown in Table 3-17. Existing oil and gas development has been occurring for several years on private fee land surrounding the Reservation, such that many more wells currently exist off the Reservation, as shown in Table 3-17 and Figure 3-5.

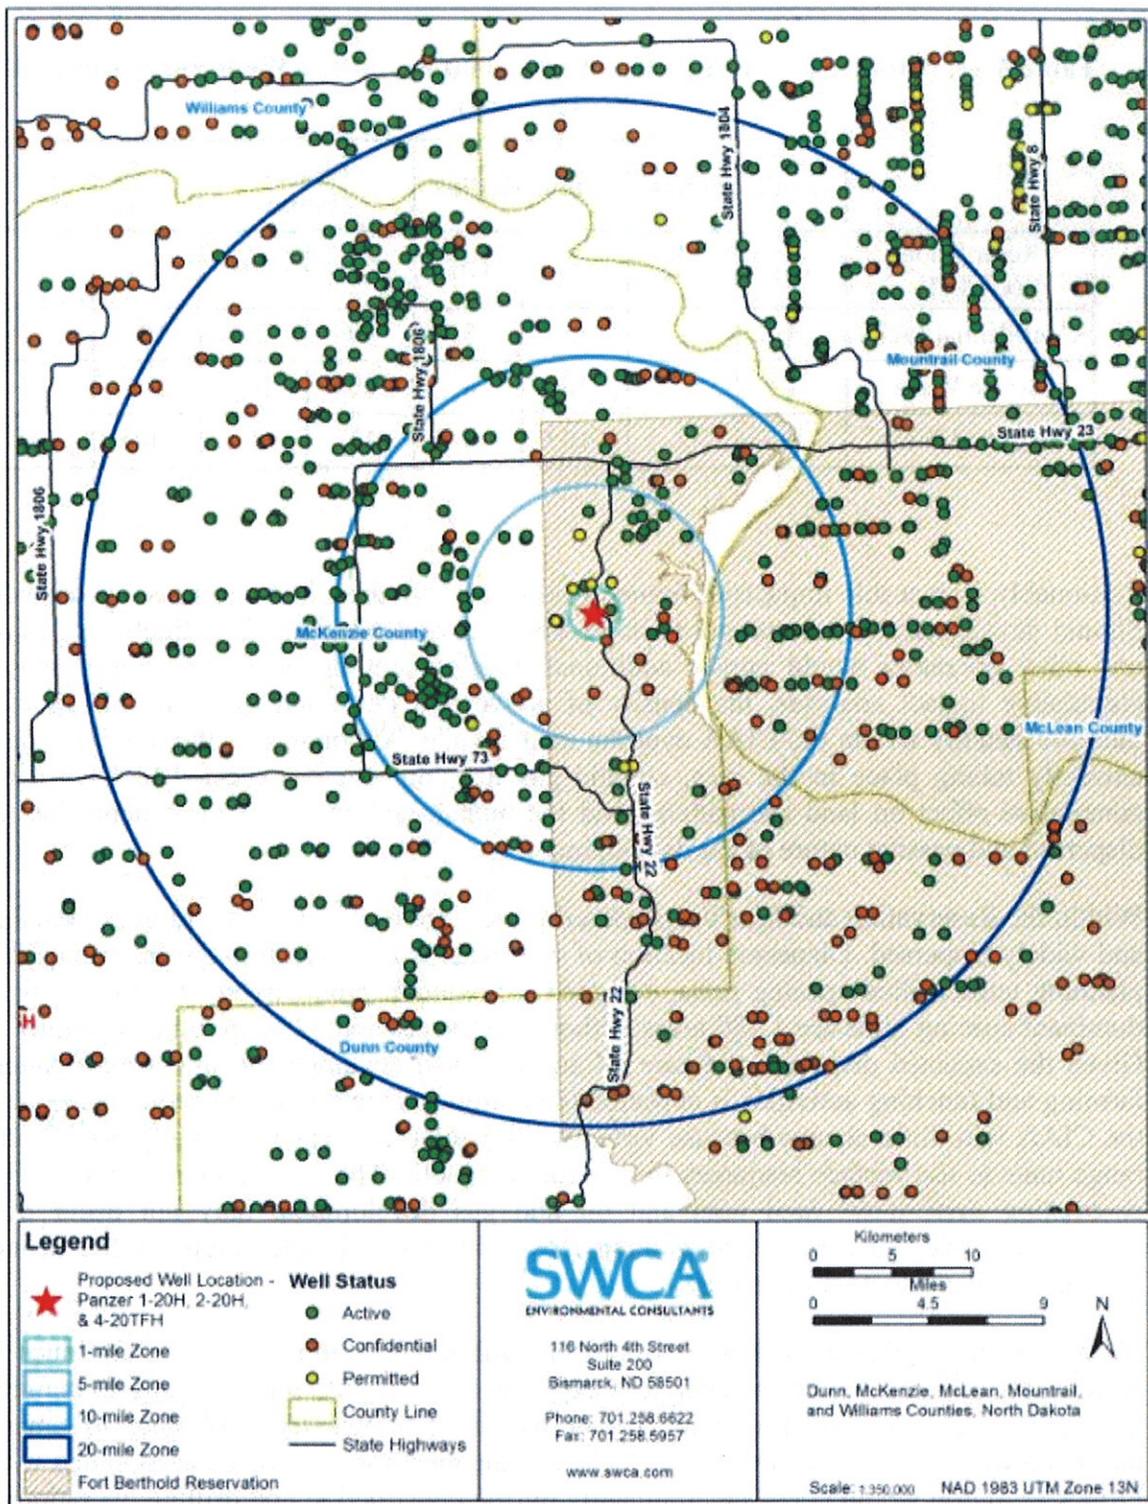


Figure 3-5. Existing and projected future oil and gas development within a 1-, 5-, 10-, and 20-mile radius of the proposed project locations.

Table 3-17. Number of Confidential, Active, and Permitted Wells Surrounding the Project Area.

Reservation (On/Off)	1-mile Radius		5-mile Radius		10-mile Radius		20-mile Radius	
	On	Off	On	Off	On	Off	On	Off
Confidential Wells	4	-	15	3	49	27	185	152
Active Wells	1	-	16	6	69	119	204	474
Permitted Wells	0	-	10	0	13	1	14	9

Reasonably foreseeable impacts of future developments in the CIAA must also be considered. Should development of the proposed three wells prove productive, it is likely that Slawson and other operators would pursue additional development in the CIAA. For purposes of cumulative impact analyses, the density of active and permitted oil wells is expected to increase steadily within the CIAA over the next decade. Although it is the dominant activity currently taking place in the area, oil and gas development is expected to have a minor cumulative effect on land use patterns and the human and natural environment, due to the dispersed and passive nature of the development.

Within the Reservation and near the proposed project areas, development projects remain few and widely dispersed. Dispersed location of well pads is achieved through the use of federal planning units, called spacing units, designed to maintain productivity of future wells. The dominant spacing units are 1,280 acres, although 680-acre and 320-acre units also may exist. Given the expected dispersal of future oil and gas well development, the current pattern of farming and ranching activities is expected to continue as the secondary economic activity in the CIAA with little change because virtually all available acreage is already organized into range units to use surface resources for economic benefit. The same economic incentives for co-existing agricultural land uses and oil and gas development may not occur off the Reservation, and agriculture and grazing may be reduced in the future as the economic benefits of oil production increases.

If the pace and level of oil and gas development within this region of the state continues at the current rate over the next few years, it is expected to contribute incrementally to cumulative air quality impacts. The Proposed Action would incrementally contribute to emissions occurring within the region. In general, however, the increase in emissions associated with the Proposed Action would occur predominantly during construction and drilling operations and, therefore, would be localized, largely temporary, and limited in comparison with regional emissions. Since the AQI is exceptionally low in the CIAA (see Section 3.2), and the expected future development would be widely dispersed in time and space, the proposed project is not expected to impact attainment status based on any of the Primary and Secondary

NAAQS for criteria pollutants or other regulated air emissions. Contribution of the proposal to incremental increases of unregulated GHG emissions is expected to be minor.

No surface discharge of water would occur under the Proposed Action, nor would any unpermitted use of surface water or groundwater occur as a result of project development. The Proposed Action, when combined with other future actions, such as cattle grazing, other oil and gas development, and agriculture in the CIAA would tend to increase sedimentation and runoff rates.

Sediment yield from active roadways could occur at higher rates than background rates and continue indefinitely. Thus, the Proposed Action could incrementally add to existing and future sources of water quality degradation in the Clarks Creek sub-watershed. However, any potential increase in degradation would be reduced by Slawson's commitment to minimizing disturbance, using erosion control measures as necessary, and implementing BMPs designed to reduce impacts.

Unlike well pads, active roadways are not typically reclaimed, thus sediment yield from roads can continue indefinitely at rates two to three times the background rate. The Proposed Action would create an additional 0.4 miles of roads in the CIAA, adding incrementally to existing and future impacts to soil resources, dust deposition, and erosion processes. New well field developments would be speculative until APDs are submitted to the BLM and BIA for approval. Additional wells are likely to be drilled in the same general area as the proposed project, using many of the same main access roads and minimizing the disturbance as much as possible.

Slawson is committed to using BMPs to mitigate the potential effects of erosion. BMPs would include implementing erosion and sedimentation control measures, such as installing culverts with energy dissipating devices at culvert outlets to avoid sedimentation in ditches, constructing water bars in conjunction with slopes, planting cover crops to stabilize soil following construction and before permanent seeding takes place. Additional information regarding BMPs is provided in Section 3.12, Mitigation and Monitoring.

The Proposed Action would result in some loss of vegetation and ecological diversity of native mixed-grass prairie habitat. In addition, vegetation resources across the project area could be affected by foreseeable future energy development and surface disturbance in the CIAA. Continued oil and gas development within the CIAA could result in the loss, and further fragmentation, of native mixed-grass prairie habitat. Incremental impacts to quality native prairie may occur in the future from vegetation clearing and soil disturbance, soil loss, compaction, and increased encroachment of unmanaged invasive weed species. Past, present, and reasonably foreseeable future activities within the general area have reduced, and would likely continue to reduce, the amount of available habitat for certain listed species known to use native mixed-grass prairie habitats. Such impacts could be partially offset by avoidance of previously undisturbed prairie habitats, as well as implementation of soil and vegetation mitigation measures and BMPs. Cumulative impacts to vegetation and other biological resources are therefore expected to be minor.

Cumulatively, the potential impacts on various species and their habitats would be minimal. Currently, no adverse impacts have been identified for either the Reservation, or the adjacent areas. The BMPs designed to protect individual species and classes of species of interest would protect most of the remaining species also both locally and cumulatively.

Significant archaeological resources are irreplaceable and often unique; any destruction or damage of such resources can be expected to diminish the archaeological record as a whole. However, no such damage or destruction of significant archaeological resources is anticipated as a result of the Proposed Action, as these resources would be avoided. Therefore, no cumulative impacts to the archaeological record would occur as a result of implementation of the proposal.

The Proposed Action would incrementally add to existing and future socioeconomic impacts in the general area. The Proposed Action includes development of three new wells, which would be an additional source of revenue for some residents of the Reservation. Increases in employment would be temporary during the construction, drilling, and completion phases of the proposed project. Therefore, little change in employment would be expected over the long term.

No significant negative impacts are expected to affect any element of the human and natural environment; impacts would generally be low and mostly temporary from both a context and intensity standpoint. Current impacts from oil and gas-related activities are still fairly dispersed, and the required BMPs would limit potential impacts. The cumulative impacts from activities on the Reservation are still limited enough to not appear to be significant also. This is being studied currently by a programmatic EA. Cumulative impacts over the entire field have not been assessed. Information available to the authors of this report from the State of North Dakota indicates all impacts are non-significant also by the standards in 40 CFR 1500.8.28.

Concerns regarding fracturing fluids contamination of aquifers in natural gas formations outside of the Bakken Formation that are commonly used for drinking water, as described in Section 2.2.6 of this document, have been recently investigated by the EPA (EPA 2010e). Aquifers identified in Table 3-3 of this document include the Sentinel Butte Formation which is used for drinking water and occurs at depths of 0 to 670 feet below ground surface, while the deepest aquifer identified in the project area, the Fox Hills Formation, occurs at depths of 1,100 to 2,000 feet below ground surface. By contrast, the oil wells proposed in this undertaking would achieve depths no shallower than 9,200 feet below ground surface, well below any known aquifer in the project area. Additionally, as laid out in Section 2.2.5 of this document, surface casing would be employed to a depth of 2,500 feet below ground surface to isolate all near surface aquifers. Potentially as a result of the disparity in depths of the aquifers and oil wells, no direct or indirect impacts have yet been identified with fracturing in the Bakken Formation.

Slawson has committed to implementing interim reclamation of the access road and well pad immediately following construction and completion. Implementation of both interim and permanent reclamation measures would decrease the magnitude of cumulative impacts.

Consultation and Coordination

The BIA must continue to make efforts to solicit the opinions and concerns of all stakeholders (Table 4-1). For the purpose of this EA, a stakeholder is considered any agency, municipality, or individual person to which the proposed action may affect either directly or indirectly in the form of public health, environmental, or socioeconomic issues. A scoping letter declaring the location of the proposed project areas and explaining the actions proposed at each site was sent in advance of this EA to allow stakeholders ample time to submit comments or requests for additional information. With the exception of the USFWS concurrence letter, no other comments or suggestions were received from stakeholders.

Table 4-1. Scoping Comments.

Name	Organization	Comment	Response to Comment
Bagley, Lonny	BLM	No Comment	
Benson, Barry	MHA Nation	No Comment	
Bercier, Marilyn	BIA	No Comment	
Berg, George	NoDak Electric Cooperative, Inc.	No Comment	
Black, Mike	BIA	No Comment	
Boyd, Bill	Midcontinent Cable Company	No Comment	
Brady, Perry	THPO, Three Affiliated Tribes	No Comment	
Bryan, Kelley	Zenergy, Inc.	No Comment	
Brien, David	Turtle Mountain Band of Chippewa	No Comment	
Brugh, V. Judy	MHA Nation	No Comment	
Cayko, Richard	McKenzie County	No Comment	
Chevance, Nick	National Parks Service	No Comment	
Christenson, Ray	Southwest Water Authority	No Comment	
Cimarosti, Dan	USACE	That the department follows all Section 10 permits, Section 404 permits, the Nationwide 12 permit and the Nationwide 14 permit if need be.	No permits will be needed at this time.
Danks, Marvin	Fort Berthold Rural Water Director	No Comment	
Dhieux, Joyce	EPA	No Comment	
Dixon, Doug	Montana Dakota Utilities	No Comment	
Erickson, Carroll	Ward County Board of Commissioners	No Comment	
Fitzpatrick, Barbara	FEMA	No Comment	
Flores, J.R.	U.S. Department of Agriculture	No Comment	
Fox, Fred	MHA Nation	No Comment	
Glatt, David	North Dakota Department of Health	Impacts will be minor and can be controlled by proper construction methods.	See Sections 2.2.9 Construction Details, and 3.12 Mitigation and Monitoring, for site-specific details and BMPs.

Environmental Assessment: Slawson Exploration Company,
Panzer 1-20H / Panzer 2-20H / Panzer 4-20TFH

Name	Organization	Comment	Response to Comment
Glover, John	NRCS	Avoid impacts to Wetlands, if impact will occur, NRCS can conduct wetland determination	See Section 3.5 Wetlands
Guzman, Frank	USFS	No Comment	
Hanson, Jesse	North Dakota Parks and Recreation	That the project development be completed with the least amount or no visual impact to the immediate and distant views from the Killdeer Mountain Four Bears Scenic Byway. The project as defined does not affect state park lands or Land and Water Conservation Fund recreation projects.	See Sections 2.2.10 Reclamation, 3.5 Wetlands, 3.6 Vegetation and Noxious Weeds, 3.7 Wildlife, and 3.12 Mitigation and Monitoring for more information.
Hall, Todd	MHA Nation	No Comment	
Hauck, Reinhard	Dunn County	No Comment	
Hefferman, Dan	EPA	No Comment	
His Horse Is Thunder, Ron	Chairman, Standing Rock Sioux Tribe	No Comment	
Hoffman, Warren	Killdeer, Weydahl Field	No Comment	
Hovda, Roger	Reservation Telephone Cooperative	No Comment	
Hudson-Schenfisch, Julie	McLean County Board of Commissioners	No Comment	
Hynek, David	Chair, Mountrail Board of County Commissioners	No Comment	
Johnson, Harley	New Town Municipal Airport	No Comment	
Kadmas, Ray	Dunn County	No Comment	
Kuehn, John	Parshall-Hankins Field Airport	No Comment	
Kulas, Cheryl	Indian Affairs Commission	No Comment	
Laux, Eric	USACE	Requests using a closed loop drilling system.	A closed-loop drilling system will be used.
Lindemann, Larry	Airport Manager, Barnes County Municipal Airport	No Comment	

Environmental Assessment: Slawson Exploration Company,
Panzer 1-20H / Panzer 2-20H / Panzer 4-20TFH

Name	Organization	Comment	Response to Comment
McKenna, Mike	North Dakota Game and Fish Department	Recommend construction be avoided where possible in native prairie, wooded draws, riparian areas, and wetlands. Botanical and raptor surveys suggested.	See Affected Environment Sections 3.5 Wetlands, 3.6 Vegetation and Noxious Weeds, and 3.7 Wildlife. BMPs discussed in APD and will be covered in Conditions of Approval.
Melhouse, Ronald	Bureau of Reclamation	Project components would affect BOR facilities (rural water pipelines). Please review enclosed map for potential adverse effects and proper pipeline crossing, should that be necessary. Coordinate with the FBIR Rural Water director.	Slawson would consult with the Rural Water Director if the project components should cross or otherwise affect any BOR rural water lines.
Nash, Mike	BLM	No Comment	
Nelson, Richard	U.S. Bureau of Reclamation	No Comment	
Nordquist, Don	Petro-Hunt, LLC	No Comment	
Obenauer, Steve	FAA	That the Federal Aviation Administration is notified of construction or alterations.	No further action is needed at this time.
Olson, Frances	McKenzie County	No Comment	
Paaverud, Merl	State Historical Society	That a copy of the cultural resources site forms and reports be sent this office so that the cultural resources archives can be kept current for researchers.	SWCA will file a copy of the cultural report with the ND SHPO.
Packineau, Mervin	MHA Nation	No Comment	
Paulson, Gerald	Western Area Power Administration	No Comment	
Pearson, Myra	Spirit Lake Sioux Tribe	No Comment	
Peterson, Walter	North Dakota Department of Transportation	No Comment	
Poitra, Fred	MHA Nation	No Comment	
Prchal, Doug	North Dakota Parks and Recreation Department	The project development be completed with the least amount or no visual impact to the immediate and distant views from the Killdeer Mountain Four Bears Scenic Byway.	The project has been planned with the BIA and BLM for optimal pad placement.

Environmental Assessment: Slawson Exploration Company,
Panzer 1-20H / Panzer 2-20H / Panzer 4-20TFH

Name	Organization	Comment	Response to Comment
Rudolph, Reginald	McLean Electric Cooperative, Inc.	No Comment	
Scheikoph, David	West Plains Electric Cooperative, Inc.	No Comment	
Selvage, Michael	Chairman, Sisseton-Wahpeton Sioux Tribe	No Comment	
Shortbull, Marietta	Fort Berthold Agency	No Comment	
Smith, Heather	EOG Resources, Inc.	No Comment	
Sorensen, Charles	USACE	USACE recommends: the construction of a catch trench on the side of the pad closest to the COE boundary to contain any hazardous materials. And that an impervious liner be placed over the proposed pad location prior to pad construction.	See Section 2.2.9 Construction Details for information regarding berms. Slawson will construct a berm around the location to contain all hazardous materials and utilize a closed-loop system.
Svoboda, Larry	EPA	No Comment	
Thompson, Brad	USACE	No Comment	
Thorson, Gary	McKenzie Electric Cooperative	No Comment	
Towner, Jeffrey	USFWS	No Comment	
Wells, Marcus	Chairman, MHA Nation	No Comment	
Whitcalf, Frank	MHA Nation	No Comment	
Williams, Damon	MHA Nation	No Comment	
Wolf, Malcolm	MHA Nation	No Comment	
County Courthouse	Mercer County	No Comment	
Chief Missile Engineer	Minot Air Force Base	No Comment	
Garrison Project Office	USACE	No Comment	
Land Department	Northern Border Pipeline Company	No Comment	
Manager	Xcel Energy	No Comment	
Mandaree Segment Rep.	Three Affiliated Tribes	No Comment	
NAGRPA Office	Three Affiliated Tribes	No Comment	
Natural Resources Department	Three Affiliated Tribes	No Comment	

4.0 LIST OF PREPARERS

An interdisciplinary team contributed to this document according to guidance provided in Part 1502.6 of CEQ regulations. This document was drafted by SWCA under the direction of the BIA. Information was compiled from various sources within SWCA.

Slawson Exploration Company

- Khem Suthiwan, Slawson Representative

Juniper, LLC

- John G. Morrison, Principal Investigator

Conducted cultural resource surveys for well pad and access road; prepared cultural resource reports.

SWCA Environmental Consultants

- Sarah Ruffo, Project Manager and Environmental Specialist

Prepared the scoping letters and environmental assessment.

- Mike Fettes, Environmental Specialist

Prepared the scoping letter and environmental assessment.

- Kyle McLean, Environmental Specialist

Conducted natural resource surveys for well pad and access road.

- Courtney Lafferty, Environmental Specialist

Conducted natural resource surveys for well pad and access road.

- Jolene Schleicher, Cultural Resources Specialist

Conducted a cultural resource survey for the access road reroute and wrote the cultural report.

- Andrew Lantz, Cultural Resources Specialist

Conducted a cultural resource survey for the access road reroute.

- Nathan Speidel, GIS Specialist

Created maps and spatially derived data.

- Rick Wadleigh, NEPA Expert

Reviewed document for content and adequacy.

5.0 REFERENCES

- Bryce, S., J.M. Omernik, D.E. Pater, M. Ulmer, J. Schaar, J. Freeouf, R. Johnson, P. Kuck, and S.H. Azevedo. 1998. Ecoregions of North Dakota and South Dakota. Jamestown, North Dakota: Northern Prairie Wildlife Research Center Online. Available at <http://www.npwrc.usgs.gov/resource/habitat/ndsdeco/index.htm>. Accessed April 30, 2010.
- Bureau of Indian Affairs (BIA). 2005. 2005 American Indian Population and Labor Force Report. Available online at <http://www.indianaffairs.gov/WhatWeDo/Knowledge/Reports/index.htm>. Accessed December 2009.
- Bureau of Labor Statistics. 2009. County Wages and Employment in North Dakota, 3rd Quarter 2009. Available online at <http://www.bls.gov/ro5/qcewnd.pdf>. Accessed October 6, 2010.
- Bureau of Land Management (BLM). 2009. Air Resource BMPs – Best Management Practices for Fluid Minerals. Available online at http://www.blm.gov/wo/st/en/prog/energy/oil_and_gas/best_management_practices/technical_information.html. Accessed August 2009.
- Bureau of Land Management (BLM) and U.S. Forest Service (USFS). 2007. Surface Operating Standards and Guidelines for Oil and Gas Exploration and Development. BLM/WO/ST-06/021+3071/REV 07. Bureau of Land Management. Denver, Colorado. 84 pp.
- Croft, M.G. 1985. Groundwater Resources of McKenzie County, North Dakota. Bulletin 80 – Part III. North Dakota Geological Survey.
- Fort Berthold Housing Authority. 2008. Mandan, Hidatsa, Arikara Website. Available online at http://www.mhanation.com/main/history_economic_social.html. Accessed November 2009.
- Grah, O.J. 1997. Soils, Water, and Vegetation Resources Technical Report. Report prepared for the Cave Gulch-Bullfrog-Waltman Natural Gas Development Project Environmental Impact Statement. Prepared for the Casper District Office, Bureau of Land Management, and Gary Holsan Environmental Planning, Thayne, Wyoming, by ECOTONE Environmental Consulting, Inc. Logan, Utah. 101 pp.
- Intergovernmental Panel on Climate Change. 2007. Contribution of Working Groups I, II and III to the Fourth Assessment Report of the Intergovernmental Panel on Climate Change. Core Writing Team, Pachauri, R.K. and Reisinger, A. (Eds.), Geneva, Switzerland. Available online at http://www.ipcc.ch/pdf/assessment-report/ar4/syr/ar4_syr.pdf. Accessed October 25, 2010.

- Klausing, R.L. 1979. Groundwater Resources of Dunn County, North Dakota. Bulletin 68 -- Part III. North Dakota Geological Survey.
- Morrison, John. 2010. Panzer 1-20H Well Pad and Access Roads: Class III Cultural Resource Inventory, McKenzie County, North Dakota. Prepared by Juniper, LLC, Bismarck, North Dakota. Submitted to the BIA Great Plains Regional Office, Aberdeen, South Dakota.
- National Park Service. 2010. Visibility Protection. Available online at <http://www.nature.nps.gov/air/regs/visibility.cfm>. Accessed October 4, 2010.
- Natural Resources Conservation Service (NRCS). 2011. Web Soil Survey. Soil Survey Staff, Natural Resources Conservation Service, United States Department of Agriculture. Available online at <http://websoilsurvey.nrcs.usda.gov> and <http://soildatamart.nrcs.usda.gov>. Accessed January 12, 2011.
- North Dakota Department of Agriculture (NDDA). 2009. Noxious Weed List Survey - Reported Acres. Available online at <http://www.agdepartment.com/weedsurvey/report.asp>. Accessed May 6, 2010.
- North Dakota Department of Health (NDDH) 2010. Air Quality: Ambient Monitoring Annual Reports. Available online at <http://www.ndhealth.gov/AQ/AmbientMonitoring.htm>. Accessed October 1, 2010.
- North Dakota Indian Affairs Commission (NDIAC). 2010. Statewide Data: Tribal population projections. Available online at <http://www.nd.gov/indianaffairs/?id=37>. Accessed October 6, 2010.
- North Dakota State Data Center. 2009. Profile of General Demographic Characteristics: 2000. Fort Berthold Indian Reservation. Available online at <http://www.ndsu.nodak.edu/sdc/data/profiles/profilesDP1to4/reservations/fortberthold.pdf>. Accessed December 15, 2009.
- North Dakota State Water Commission. 2010. North Dakota State Water Commission Mapservice. Available online at <http://mapservice.swc.state.nd.us/>. Accessed November 2, 2010.
- Pew Center. 2009. Climate Change 101: Understanding and Responding to Global Climate Change. Available online at <http://www.pewclimate.org/docUploads/Climate101-Complete-Jan09.pdf>. Accessed October 25, 2010.
- Ross, M. 1990. The Clean Air Act. Chapter 4 in M. A. Mantell, ed. Managing National Park System Resources: A Handbook of Legal Duties, Opportunities, and Tools. The Conservation Foundation, Washington, D.C.
- Ruffo, J. 2009. Photograph of drilling rig in North Dakota. Personal photograph by Joshua Ruffo.

- Schleicher, Jolene. 2011. A Class I and Class III Cultural Resource Inventory of a Proposed Reroute to the Slawson Panzer 1-20H, 2-20H, and 4-20H Access Road, Fort Berthold Indian Reservation, McKenzie County, North Dakota Submitted to the BIA Great Plains Regional Office, Aberdeen, South Dakota.
- Sobotka, B. 2008. Photograph of well drilling operations in Wyoming. Personal photograph by Brent Sobotka.
- U.S. Bureau of Economic Analysis. 2009a. Regional Economic Accounts. Local Area Personal Income. Table CA25 – Total Employment by Industry. Available online at <http://www.bea.gov/>. Accessed December 2009.
- . 2009b. Regional Economic Accounts. Local Area Personal Income. Table CA1-3 – Personal Income, Population, Per Capita Personal Income. Available online at <http://www.bea.gov/>. Accessed December 1, 2009.
- U.S. Census Bureau. 2009a. Building Permits (County). Available online at <http://www.census.gov/const/www/permitsindex.html>. Accessed December 1, 2009.
- . 2009b. Profile of General Demographic Characteristics. Available online at http://factfinder.census.gov/servlet/QTTable?_bm=y&-geo_id=25000US1160&-qr_name=DEC_2000_SF1_U_DP1&-ds_name=DEC_2000_SF1_U&-_sse=on. Accessed December 1, 2009.
- . 2010a. USA Counties. Available online at <http://censtats.census.gov/usa/usa.shtml>. Accessed October 6, 2010.
- . 2010b. Small Area Income and Poverty. Available online at <http://www.census.gov/did/www/saipe/county.html>. Accessed October 15, 2010.
- U.S. Department of Agriculture (USDA). 2009. Economic Research Service. County-Level Unemployment and Median Household Income for North Dakota. Available online at <http://www.ers.usda.gov/Data/Unemployment/RDList2.asp?ST=ND>. Accessed December 1, 2009.
- . 2010. North Dakota Unemployment Data, by County. Available online at <http://www.ers.usda.gov/data/unemployment/RDList2.asp?ST=ND>. Accessed October 15, 2009.
- U.S. Environmental Protection Agency (EPA). 1998. Final Guidance for Incorporating Environmental Justice Concerns in EPA's NEPA Compliance Analyses. Office of Federal Activities, U.S. Environmental Protection Agency.
- . 1999. Emission Inventory Improvement, Volume II, Chapter 10. Preferred and Alternative Methods for Estimating Air Emissions from Oil and Gas Field Production and Processing Operations. Available online at <http://www.epa.gov/ttnchie1/eiip/techreport/volume02/ii10.pdf>. Accessed October 25, 2010.

- . 2010a. National Ambient Air Quality Standards (NAAQS). Available online at <http://www.epa.gov/air/criteria.html>. Accessed October 4, 2010.
- . 2010b. Air Quality Indices, by County. Available online at http://www.epa.gov/cgi-bin/broker?grtype=CGM&dbtype=TSV&rpp=25&reqtype=viewdata&_service=airdata&_program=progs.webprogs.msummary.scl&_debug=2&geotype=st&geocode=ND&geoname=North+Dakota&mpol=aqi_days&myear=2008. Accessed October 4, 2009.
- . 2010c. Climate Change-Science. Available online at <http://www.epa.gov/climatechange/emissions/>. Accessed October 25, 2010.
- . 2010d. Climate Change-Regulatory Initiatives. Available online at <http://www.epa.gov/climatechange/initiatives/index.html>. Accessed October 25, 2010.
- . 2010e. Hydraulic Fracturing. Available online at <http://water.epa.gov/type/groundwater/uic/class2/hydraulicfracturing/index.cfm>. Accessed December 06, 2010.
- U.S. Fish and Wildlife Service (USFWS). 2009. National Wetlands Inventory: Wetlands Online Mapper. Available online at <http://wetlandsfew.er.usgs.gov/wtlnds/launch.html>. Accessed January 4, 2010.
- . 2010. County Occurrence of Endangered, Threatened, and Candidate Species and Designated Critical Habitat in North Dakota. Available online at http://www.fws.gov/northdakotafieldoffice/county_list.htm. Accessed October 14, 2010.
- U.S. Geological Survey. 2010. Ecoregions of North and South Dakota. Available online at <http://www.npwrc.usgs.gov/resource/habitat/ndsdeco/nodak.htm>. Accessed April 30, 2010.
- Williams, B.B., and M.E. Bluemle. 1978. Status of Mineral Resource Information for the Fort Berthold Indian Reservation, North Dakota. Administrative Report BIA-40. 35 pp.

6.0 ACRONYMS

°F	degrees Fahrenheit
APD	Application for Permit to Drill
AQI	Air Quality Index
BGEPA	Bald and Golden Eagle Protection Act
BIA	Bureau of Indian Affairs
BLM	Bureau of Land Management
BMP	Best Management Practice
CAA	Clean Air Act
CEQ	Council on Environmental Quality
CFR	Code of Federal Regulations
CH ₄	methane
CIAA	cumulative impact analysis area
CO	carbon monoxide
CO ₂	carbon dioxide
CWA	Clean Water Act
EA	environmental assessment
EIS	environmental impact statement
EJ	Environmental Justice
EPA	Environmental Protection Agency
ESA	Endangered Species Act
FONSI	Finding of No Significant Impact
FSL	from the south line
FWL	from the west line
GHG	greenhouse gas
H ₂ S	hydrogen sulfide
HAP	hazardous air pollutant
HUC	hydrologic unit code
MBTA	Migratory Bird Treaty Act
MHA Nation	Three Affiliated Tribes of the Mandan, Hidatsa, and Arikara Nation
NAAQS	National Ambient Air Quality Standards
N ₂ O	nitrous oxide
NDCC	North Dakota Century Code
NDDA	North Dakota Department of Agriculture
NDDH	North Dakota Department of Health
NDIC	North Dakota Industrial Commission
NEPA	National Environmental Policy Act
NO ₂	nitrogen dioxide
NPDES	National Pollutant Discharge Elimination System
NRCS	Natural Resources Conservation Service
O ₃	ozone
PM	particulate matter
ppm	parts per million
ROW	right-of-way
SHPO	State Historic Preservation Officer

SO ₂	sulfur dioxide
THPO	Tribal Historic Preservation Officer
TMD	total measured depth
TRNP	Theodore Roosevelt National Park
TVD	total vertical depth
USC	United States Code
USFS	U.S. Forest Service
USFWS	U.S. Fish and Wildlife Service
VOC	volatile organic compound

APPENDIX A
Species Accounts and Effects Determinations

Species Accounts and Affects Determinations

Endangered Species Act

Black-footed Ferret (*Mustela nigripes*)

Affects Determination: No Effect

Black-footed ferrets are nocturnal, solitary carnivores of the weasel family that have been largely extirpated from the wild primarily due to range-wide decimation of the prairie dog (*Cynomys* sp.) ecosystem (Kotliar et al. 1999). They have been listed by the U.S. Fish and Wildlife Service (USFWS) as endangered since 1967, and have been the object of extensive re-introduction programs (USFWS 2010a). Ferrets inhabit extensive prairie dog complexes of the Great Plains, typically composed of several smaller colonies in proximity to one another that provide a sustainable prey base. The Black-footed Ferret Survey Guidelines for Compliance with the Endangered Species Act (USFWS 1989) states that ferrets require black-tailed prairie dog (*Cynomys ludovicianus*) towns or complexes greater than 80 acres in size, and towns of this dimension may be important for ferret recovery efforts (USFWS 1988a). Prairie dog towns of this size are not found in the project area. In addition, this species has not been observed in the wild for more than 20 years. The proposed project will have **no effect** on this species.

Gray Wolf (*Canis lupus*)

Affects Determination: May Affect, Is Not Likely to Adversely Affect

The gray wolf, listed as endangered in the United States in 1978 (USFWS 1978), was believed extirpated from North Dakota in the 1920s and 1930s with only sporadic reports from the 1930s to present (Licht and Huffman 1996). The presence of wolves in most of North Dakota consists of occasional dispersing animals from Minnesota and Manitoba (Licht and Fritts 1994; Licht and Huffman 1996). Most documented gray wolf sightings that have occurred within North Dakota are believed to be young males seeking to establish territory (Hagen et al. 2005). The Turtle Mountains region in north-central North Dakota provides marginal habitat that may be able to support a very small population of wolves. The closest known pack of wolves is the Minnesota population located approximately 28 kilometers (km) from the northeast corner of North Dakota.

The gray wolf uses a variety of habitats that support a large prey base, including montane and low-elevation forests, grasslands, and desert scrub (USFWS 2010b). Due to a lack of forested habitat and distance from Minnesota and Manitoba populations, as well as the troubled relationship between humans and wolves and their vulnerability to being shot in open habitats (Licht and Huffman 1996), the re-establishment of gray wolf populations in North Dakota is unlikely. Additionally, habitat fragmentation, in particular road construction as a result of oil and gas development, may further act as a barrier against wolf recolonization in western North Dakota. Therefore, the proposed project **may affect, but is not likely to adversely affect** the gray wolf.

Whooping Crane (*Grus americana*)

Affect Determination: May Affect, Is Not Likely to Adversely Affect

The whooping crane was listed as endangered in 1970 in the United States by the USFWS, and in 1978 in Canada. Historically, population declines were caused by shooting and destruction of nesting habitat in the prairies from agricultural development. Current threats to the species includes habitat destruction, especially suitable wetland habitats that support breeding and nesting, as well as feeding and roosting during their fall and spring migration (Canadian Wildlife Service and U.S. Fish and Wildlife Service 2007).

The July 2010 total wild population was estimated at 383 (USFWS 2010c). There is only one self-sustaining wild population, the Aransas-Wood Buffalo National Park population, which nests in Wood Buffalo National Park and adjacent areas in Canada, where approximately 83% of the wild nesting sites occur (Canadian Wildlife Service and U.S. Fish and Wildlife Service 2007; USFWS 2010c). Dunn and McKenzie counties, including the project area, are within the primary migratory flyway of whooping cranes.

Whooping cranes probe the soil subsurface with their bills for foods on the soil or vegetation substrate (Canadian Wildlife Service and U.S. Fish and Wildlife Service 2007). Whooping cranes are omnivores and foods typically include agricultural grains, as well as insects, frogs, rodents, small birds, minnows, berries, and plant tubers. The largest amount of time during migration is spent feeding in harvested grain fields (Canadian Wildlife Service and U.S. Fish and Wildlife Service 2007). Studies indicate that whooping cranes use a variety of habitats during migration, in addition to cultivated croplands, and generally roost in small palustrine (marshy) wetlands within 1 km of suitable feeding areas (Howe 1987, 1989). Whooping cranes have been recorded in riverine habitats during their migration, with eight sightings along the Missouri River in North Dakota (Canadian Wildlife Service and U.S. Fish and Wildlife Service 2007:18). In these cases, they roost on submerged sandbars in wide, unobstructed channels that are isolated from human disturbance (Armbruster 1990).

Project precautionary measures would be implemented if a whooping crane is sighted in or near the project area. Slawson Exploration Company (Slawson) would cease all drilling and construction activities and notify the USFWS of the sighting, should a crane be spotted within 1 mile of the project area. As a result, the proposed project **may affect, but is not likely to adversely affect** the endangered whooping crane.

Piping Plover (*Charadrius melodus*)

Affect Determination: May Affect, Is Not Likely to Adversely Affect

The piping plover is a small shorebird which breeds only in three geographic regions of North America: the Atlantic Coast, the Northern Great Plains, and the Great Lakes. Piping plover populations were federally listed as threatened and endangered in 1985, with the Northern Great Plains and Atlantic Coast populations listed as threatened, and the Great Lakes population listed as endangered (USFWS 1985a).

Plovers in the Great Plains make their nests on open, sparsely vegetated sand or gravel beaches adjacent to alkali wetlands, and on beaches, sand bars, and dredged material islands of major river systems (USFWS 2002, 2010d). The shorelines of lakes of the Missouri River

constitute significant nesting areas for the bird. Piping plovers nest on the ground, making shallow scrapes in the sand, which they line with small pebbles or rocks (USFWS 1988b). Anthropogenic alterations of the landscape along rivers and lakes where piping plover nest have increased the number and type of predators, subsequently decreasing nest success and chick survival (USFWS 2002, 2010d). The birds fly south by mid to late August to areas along the Texas coast and Mexico (USFWS 2002). The Northern Great Plains population has continued to decline despite federal listing, with population estimates of 1,500 breeding pairs in 1985 reduced to fewer than 1,100 in 1990. Low survival of adult birds has been identified as a factor (Root et al. 1992). Current conservation strategies include identification and preservation of known nesting sites, public education, and limiting or preventing shoreline disturbances near nests and hatched chicks (USFWS 1988b, 2010d).

Suitable shoreline habitat for breeding and nesting plovers does not occur in the project area, and Lake Sakakawea is approximately 4.57 river miles from the proposed well pad and access road. It is unlikely that migrating plovers would visit the project during their migration. Therefore, the proposed project **may affect, but is not likely to adversely affect** piping plovers.

Designated Critical Habitat of Piping Plover

Affect Determination: May Affect, Is Not Likely to Adversely Affect

The USFWS has designated critical habitat for the Great Lakes and Northern Great Plains populations of piping plover (USFWS 2002). Designated critical habitat for the piping plover includes 183,422 acres and 1,207.5 river miles of habitat, including areas near the proposed project, along the shoreline of Lake Sakakawea in McKenzie County, North Dakota (USFWS 2002).

It is unlikely that the project will modify, alter, disturb, or affect the shoreline of Lake Sakakawea. Therefore, the proposed project **may affect, but is not likely to adversely affect** designated critical habitat of the piping plover.

Interior Least Tern (*Sterna antillarum*)

Affect Determination: May Affect, Is Not Likely to Adversely Affect

The interior population of the least tern is listed as endangered by the USFWS (1985b). This bird is the smallest member of the gull and tern family, measuring approximately 9 inches in length. Terns remain near flowing water, where they feed by hovering over and diving into standing or flowing water to catch small fish (USFWS 2010e).

The interior population of least terns breeds in isolated areas along the Missouri, Mississippi, Ohio, Red, and Rio Grande river systems, where they nest in small colonies. From late April to August, terns nest in a shallow hole scraped in an open sandy area, gravel patch, or exposed flat and bare sandbars along rivers, sand and gravel pits, or lake and reservoir shorelines. The adults continue to care for chicks after they hatch. Least terns in North Dakota will often be found sharing sandbars with the piping plover, a threatened species (USFWS 2010e).

Census data indicate over 8,000 least terns in the interior population. In North Dakota, the least tern is found mainly on the Missouri River from Garrison Dam south to Lake Oahe, and

on the Missouri and Yellowstone rivers upstream of Lake Sakakawea (USFWS 1990a, 2010e). Approximately 100 pairs breed in North Dakota (USFWS 2010e). Details of their migration are not known, but their winter range is reported to include the Gulf of Mexico and Caribbean Islands (USFWS 1990a, 2010e).

Loss of suitable breeding and nesting habitat for terns has resulted from dam construction and river channelization on major rivers throughout the Mississippi, Missouri, and Rio Grande River systems. River and reservoir changes have led to reduced sandbar formation and other shoreline habitats for breeding, resulting in population declines. In addition, other human shoreline disturbances affect the species (USFWS 1990a). Critical habitat has not been designated for the species (USFWS 2010e).

Current conservation strategies include identification and avoidance of known nesting areas, public education, and limiting or preventing shoreline disturbances near nests and hatched chicks (USFWS 2010e).

Suitable shoreline habitat for breeding and nesting terns does not occur in the project area, and Lake Sakakawea is approximately 4.57 river miles from the proposed well pad and access road. It is unlikely that terns would visit the upland habitats present in the project area. Therefore, the proposed project **may affect, but is not likely to adversely affect** endangered least terns.

Pallid Sturgeon (*Scaphirhynchus albus*)

Affect Determination: May Affect, Is Not Likely to Adversely Affect

The pallid sturgeon was listed as Endangered in 1990 in the United States by the USFWS (1990b). The primary factor leading to the decline of this species is the alteration of habitat through river channelization, creation of impoundments, and alteration of flow regimes (USFWS 1990b). These alterations within the Missouri River have blocked movements to spawning, feeding, and rearing areas; destroyed spawning habitat; altered flow conditions which can delay spawning cues; and reduced food sources by lowering productivity (USFWS 2007a). The fundamental elements of pallid sturgeon habitat are defined as the bottom of swift waters of large, turbid, free-flowing rivers with braided channels, dynamic flow patterns, flooding of terrestrial habitats, and extensive microhabitat diversity (USFWS 1990b).

The pallid sturgeon population which is found near the project area occurs from the Missouri River below Fort Peck Dam to the headwaters of Lake Sakakawea and the lower Yellowstone River up the confluence of the Tongue River, Montana (USFWS 2007a). This population consists of approximately 136 wild adult pallid sturgeon (USFWS 2007a). Hatchery reared sturgeon have also been stocked since 1998. The pallid sturgeon has been found to utilize the 25 km of riverine habitat that would be inundated by Lake Sakakawea at full pool (Bramblett 1996 per USFWS 2007a). Larval pallid sturgeons have also been found to drift into Lake Sakakawea. While the majority of pallid sturgeons are found in the headwaters of Lake Sakakawea, North Dakota Game and Fish have caught and released pallid sturgeon in nets set in 80 to 90 feet of water between the New Town and Van Hook area. Based on this information, pallid sturgeon could be found throughout Lake Sakakawea (personal communication, email from Steve Krentz, Pallid Sturgeon Project Lead, U.S. Fish and

Wildlife Service, to Mike Cook, Aquatic Ecologist, SWCA Environmental Consultants, September 3, 2010).

Suitable habitat for pallid sturgeon does not occur in the project area, and Lake Sakakawea is approximately 4.57 river miles from the proposed well pad and access road. Potential pollution and sedimentation occurring within the project area are concerns for downstream populations of endangered pallid sturgeon. Activities associated with the construction, production, or reclamation of the proposed project area are not anticipated to adversely affect water quality and subsequently the pallid sturgeon. Therefore, the proposed project **may affect, but is not likely to adversely affect** pallid sturgeon.

Dakota Skipper (*Hesperia dactotae*)

Affect Determination: May Affect, Is Not Likely to Adversely Affect

The Dakota skipper is a small butterfly with a 1-inch wingspan and is found primarily in undisturbed native tall grass and upland dry mixed grass prairie areas with a high diversity of wildflowers and grasses (Committee on the Status of Endangered Wildlife in Canada 2003). The Dakota skipper appears to require a range of precipitation-evaporation ratios between 60 and 105 and a soil pH between 7.2 and 7.9 (McCabe 1981). Larvae feed on grasses, favoring little bluestem (*Schizachyrium scoparium*). Adults commonly feed on nectar of flowering native forbs such as harebell (*Campanula rotundifolia*), wood lily (*Lilium philadelphicum*), and purple coneflower (*Echinacea angustifolia*). The species is threatened by conversion of native prairie to cultivated agriculture or shrublands, over-grazing, invasive species, gravel mining, and inbreeding (USFWS 2005). Dakota skippers are not known to occur within the project area; however, suitable habitat does occur. The proposed project **may affect, but is not likely to adversely affect** this species. The use of best management practices and conservation guidelines (USFWS 2007b) during construction and operation and immediate reclamation of short-term disturbance should decrease direct, indirect, and cumulative impacts to this species.

Migratory Bird Treaty Act (MBTA) / Bald and Golden Eagle Protection Act (BGEPA)

Bald Eagle (*Haliaeetus leucocephalus*)

Status: Delisted in 2007; protected under the MBTA and the BGEPA

Effects of Project: No adverse effects anticipated

Suitable nesting or foraging habitat for bald eagles includes old growth trees relatively close (usually less than 1.24 miles [Hagen et al. 2005]) to perennial waterbodies. The project area does not contain old growth trees and the well pad is 4.57 river miles from Lake Sakakawea and the Little Missouri River. No eagles or nests were observed during the field surveys; however, bald eagles may occur within or near the project area. No primary or secondary indication of bald eagle presence, including nests, was observed within or near the project area during the field survey. Therefore, the project is unlikely to cause any adverse effects to bald eagles.

Golden Eagle (*Aquila chrysaetos*)

Status: Not Listed; protected under the MBTA and the BGEPA

Effects of Project: No adverse effects anticipated

No eagles or nests were observed during the field surveys; however, there is a documented golden eagle nest 1.6 miles northwest of the project area and golden eagles may occasionally visit or forage within or around the project area. The golden eagle prefers habitat characterized by open prairie, plains, and forested areas. Usually, golden eagles can be found in proximity to badland cliffs which provide suitable nesting habitat. No eagles or nests were observed within 0.5 mile of the project area. However, due to the project's proximity to the documented golden eagle nest, the proposed project may inadvertently affect golden eagles. Slawson's commitment to implement the following measures demonstrates that measures have been taken to protect migratory birds and bald and golden eagles to the extent practicable, pursuant to the MBTA and the BGEPA.

- Slawson will conduct all construction outside of the migratory bird breeding season (between February 1 and July 15); or, if construction occurs during bird breeding season, Slawson will either:
 - mow and maintain vegetation within the project construction area (access road and well pad) prior to and during the breeding season to deter migratory birds from nesting in the project area until construction is underway; or
 - conduct an ornithological survey of the project area five days before construction begins, and if nests are discovered, notify the Bureau of Indian Affairs and USFWS.

References Cited

- Armbruster, M.J. 1990. Characterization of habitat used by whooping cranes during migration. Biological Rept. 90(4):1-16.
- Bramblett, R.G. 1996. Habitats and movements of pallid and shovelnose sturgeon in the Yellowstone and Missouri Rivers, Montana and North Dakota. Doctoral dissertation. Montana State University, Bozeman.
- Canadian Wildlife Service and U.S. Fish and Wildlife Service. 2007. International Recovery Plan for the Whooping Crane. Ottawa: Recovery of Nationally Endangered Wildlife (RENEW), and U.S. Fish and Wildlife Service, Albuquerque, New Mexico.
- Committee on the Status of Endangered Wildlife in Canada. 2003. COSEWIC Assessment and Status Report on the Dakota Skipper *Hesperia dacotae* in Canada. Ottawa: Committee on the Status of Endangered Wildlife in Canada.
- Hagen, S.K., P.T. Isakson, and S.R. Dyke. 2005. North Dakota Comprehensive Wildlife Conservation Strategy. North Dakota Game and Fish Department. Bismarck, ND.
- Howe, M.A. 1987. Habitat use by migrating whooping cranes in the Aransas-Wood Buffalo corridor. Pages 303-311, in J. C. Lewis and J. W. Ziewitz, eds. Proc. 1985 Crane

- Workshop. Platte River Whooping Crane Habitat Maintenance Trust and USFWS, Grand Island, Nebraska.
- . 1989. Migration of radio-marked whooping cranes from the Aransas-Wood Buffalo population: Patterns of habitat use, behavior, and survival. USFWS Technical Report.
- Kotliar, N.B., B.W. Baker, A.D. Whicker, and G. Plumb. 1999. A critical review of assumptions about the prairie dog as a keystone species. *Environmental Management* 24(2):177–192.
- Licht, D.S., and S.H. Fritts. 1994. Gray wolf (*Canis lupus*) occurrences in the Dakotas. *American Midland Naturalist* 132:74–81.
- Licht, D.S., and L.E. Huffman. 1996. Gray wolf status in North Dakota. *The Prairie Naturalist* 28(4):169–174.
- McCabe, T.L. 1981. The Dakota skipper (*Hesperia dacotae*) (Skinner): Range and biology, with special reference to North Dakota. *Journal of the Lepidopterists' Society* 35(3):179–193.
- Root, B.G., M.R. Ryan, and P.M. Mayer. 1992. Piping plover survival in the Great Plains. *Journal of Field Ornithology*, Vol. 63, No. 1, pp. 10–15.
- U.S. Fish and Wildlife Service (USFWS). 1978. Reclassification of the gray wolf in the United States and Mexico, with determination of critical habitat in Michigan and Minnesota. *Federal Register* 43(47):9607–9615.
- . 1985a. Endangered and Threatened Wildlife and Plants: Determination of Endangered and Threatened Status for the Piping Plover. *Federal Register* 50 (238):50726–50734.
- . 1985b. Interior population of the least tern. *Federal Register* 50 FR 21784–21792. May 28, 1985.
- . 1988a. Black-footed Ferret Recovery Plan. U.S. Fish and Wildlife Service. Denver, Colorado. 154 pp.
- . 1988b. Great Lakes and Northern Great Plains Piping Plover Recovery Plan. U.S. Fish and Wildlife Service, Twin Cities, MN. 160 pp.
- . 1989. Black-footed Ferret Survey Guidelines for Compliance with the Endangered Species Act. Denver and Albuquerque: U.S. Fish and Wildlife Service.
- . 1990a. Interior Population of the Least Tern Recovery Plan. U.S. Fish and Wildlife Service, Twin Cities, MN. 160 pp.
- . 1990b. Endangered and threatened wildlife and plants; Determination of endangered status for the pallid sturgeon. *Federal Register* 55(173):36641–36647.

- . 2002. Designation of Critical Habitat for the Northern Great Plains Breeding Population of the Piping Plover; Final Rule. Federal Register. September 11, 2002 (Volume 67, Number 176), Rules and Regulations, pp. 57637–57717.
- . 2005. Endangered and Threatened Wildlife and Plants; Review of Native Species that are Candidates or Proposed for Listing as Endangered or Threatened; Annual Notice of Findings on Resubmitted Petitions; Annual Description of Progress on Listing Actions; Proposed Rule. Federal Register 70(90):24870–24934.
- . 2007a. Pallid sturgeon (*Scaphirhynchus albus*) 5-year review summary and evaluation. U.S. Fish and Wildlife Service, Pallid Sturgeon Recovery Coordinator. Billings, Montana.
- . 2007b. Dakota skipper conservation guidelines *Hesperia dacotae* (Skinner) (Lepidoptera: Hesperidae). U.S. Fish and Wildlife Service, Twin Cities Field Office. Available online at <http://www.fws.gov/midwest/endangered/insects/dask-cons-guid2007.pdf>. Accessed September 3, 2010.
- . 2010a. Black-footed ferret. Available online at <http://ecos.fws.gov/speciesProfile/profile/speciesProfile.action?sPCODE=A004>. Accessed September 7, 2010.
- . 2010b. Gray wolf. Available online at <http://ecos.fws.gov/speciesProfile/profile/speciesProfile.action?sPCODE=A00D>. Accessed September 7, 2010.
- . 2010c. Whooping crane. Available online at <http://ecos.fws.gov/speciesProfile/profile/speciesProfile.action?sPCODE=B003>. Accessed September 2, 2010.
- . 2010d. Piping plover. Available online at <http://www.fws.gov/mountain-prairie/species/birds/pipingplover>. Accessed September 7, 2010.
- . 2010e. Least Tern (Interior population). Available online at <http://www.fws.gov/southwest/es/oklahoma/lestern.htm>. Accessed September 7, 2010.

APPENDIX B
General Consultation and Scoping Letter

*Environmental Assessment: Slawson Exploration Company,
Panzer 1-20H / Panzer 2-20H / Panzer 4-20TFH*

SWCA
ENVIRONMENTAL CONSULTANTS

Sound Science. Creative Solutions.

Bismarck Office
116 North 4th St, Ste 200
Bismarck, ND 58501
701.258.6622
701.258.5298
www.swca.com

July 14, 2011

Dear Interested Party:

The Bureau of Indian Affairs (BIA) is preparing an Environmental Assessment (EA) under the National Environmental Policy Act (NEPA), in cooperation with the Bureau of Land Management (BLM). The proposed action includes approval by the BIA and BLM for the construction, drilling, completion, and production of three exploratory oil and gas wells from one well pad on the Fort Berthold Reservation by Slawson Exploration Company, Inc (Slawson). The surface location for this well pad is proposed in the following location and shown on the enclosed project location map.

- **Panzer 1-20H Panzer 2-20H Panzer 4-20H:** NE 1/4 NW 1/4 Section 29 Township (T) 151 North (N) Range 94 West (W) 5th P.M. McKenzie County, North Dakota

All three proposed exploratory oil and gas wells will be located within their own 640-acre spacing unit. The wells will be positioned to utilize existing roadways for access to the greatest extent possible. The drilling of these well sites is proposed to begin as early as September 2011.

The associated facilities required by the project would include roads, utility lines, production facilities (production tanks), and equipment storage facilities. In general, oil would be stored on location in tank batteries and then hauled (or in the future sent via pipeline) to the nearest processing plant or sales point. Produced water would be transported by truck to water disposal wells or enclosed tanks. Any gas produced from these wells would initially be flared until a gas pipeline could be planned, permitted and constructed, if necessary. In the future, Slawson would complete a right-of-way application for a gas and salt water pipeline to be constructed along access road to a future-found market for gas and salt water. Slawson would utilize existing roads and previous disturbances to the greatest extent practicable. Project development would result in the construction of less than 0.5 miles of new or upgraded/improved roads to access the well pad. The pad would be approximately 7 acres. Existing highways and arterial roads would provide the main access to the project area.

To ensure that any affect on social, economic, and environmental issues are analyzed accurately, we solicit your views and comments on the proposed action, pursuant to Section 102(2)(D)(IV) of NEPA, as amended. We are interested in developments proposed or underway that should be considered in connection with the proposed project. We also ask your assistance in identifying any property or resources that you own, manage, oversee or otherwise value that might be adversely impacted. Please send your replies and requests for additional project information to:

SWCA Environmental Consultants
Sarah Ruffo, Environmental Specialist/ Wildlife Biologist
116 North 4th Street, Suite 200
Bismarck, North Dakota 58501
Office: (701) 258-6622
Fax: (701) 258-5957
Cell: (814) 591-0750
sruffo@swca.com


Comments should be submitted before August 14, 2010 so that they may be addressed in the final document. Questions for the BIA can be directed to Marilyn Bercier, Regional Environmental Scientist, or Mark Herman, Environmental Engineer, at (605) 226-7656.

Sincerely,




Sarah Ruffo

Environmental Assessment: Slawson Exploration Company,
Panzer 1-20H / Panzer 2-20H / Panzer 4-20TFH

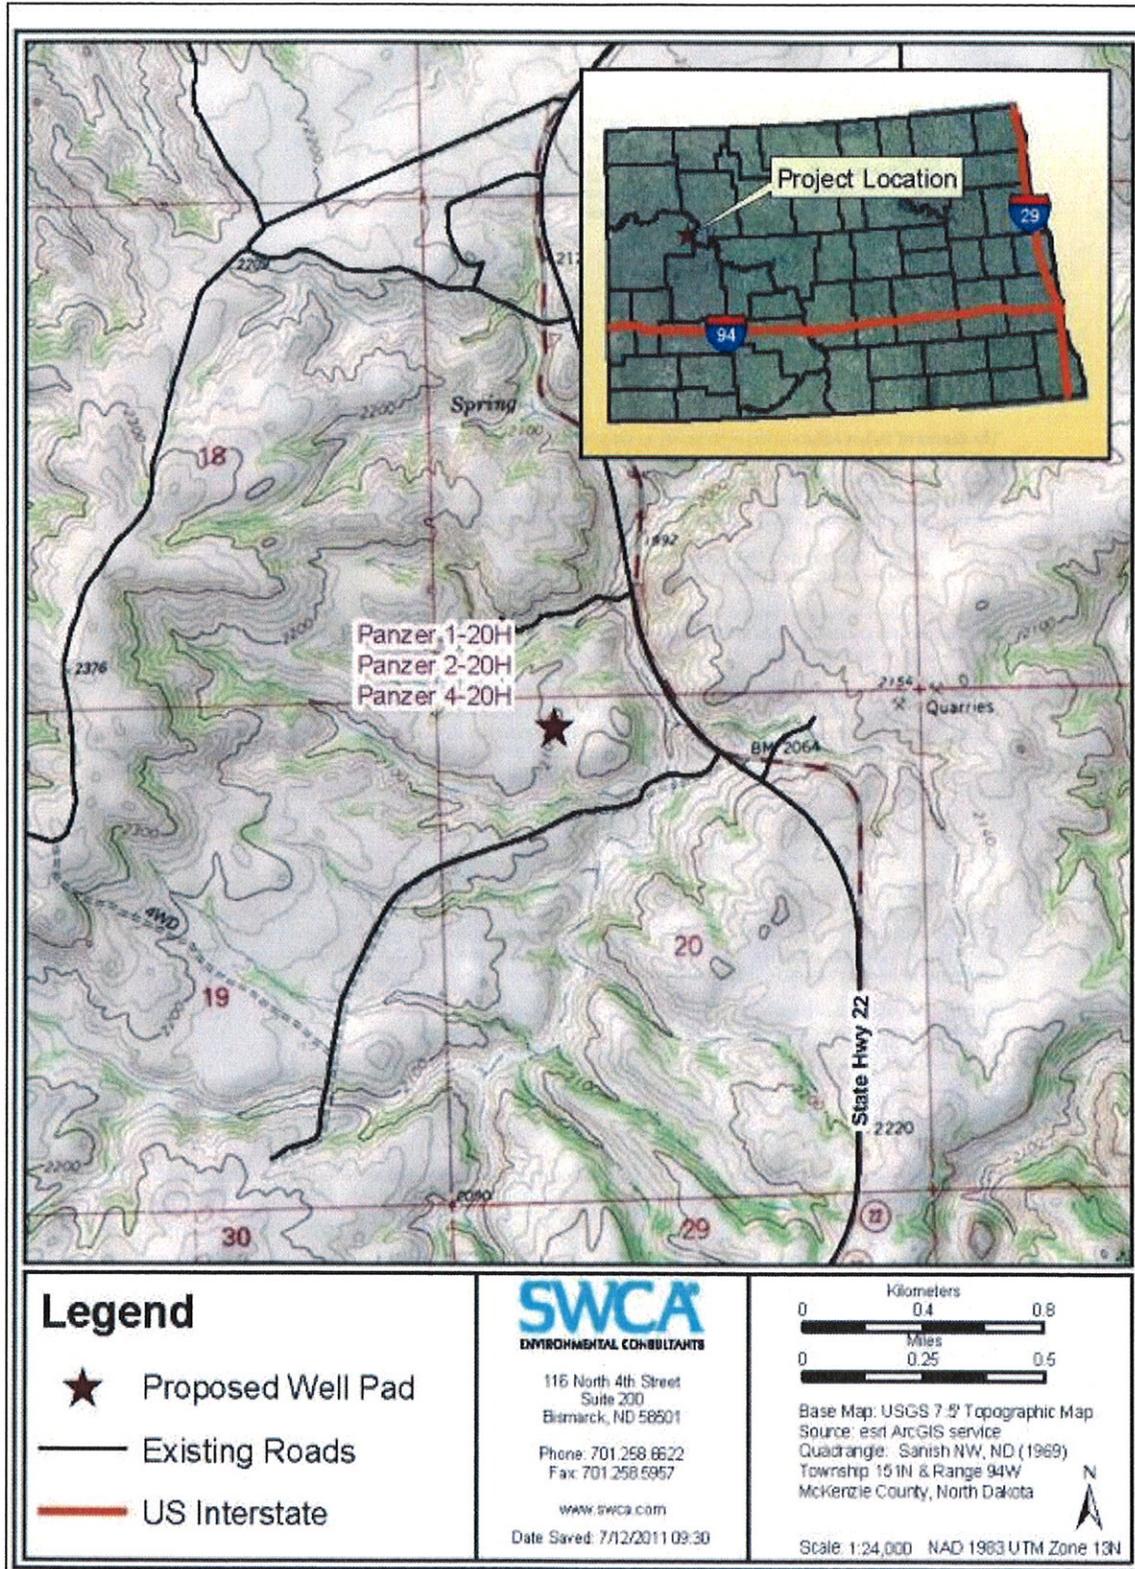

APPENDIX C
U.S. Fish and Wildlife Service Consultation Letters

*Environmental Assessment: Slawson Exploration Company,
Panzer 1-20H / Panzer 2-20H / Panzer 4-20TFH*

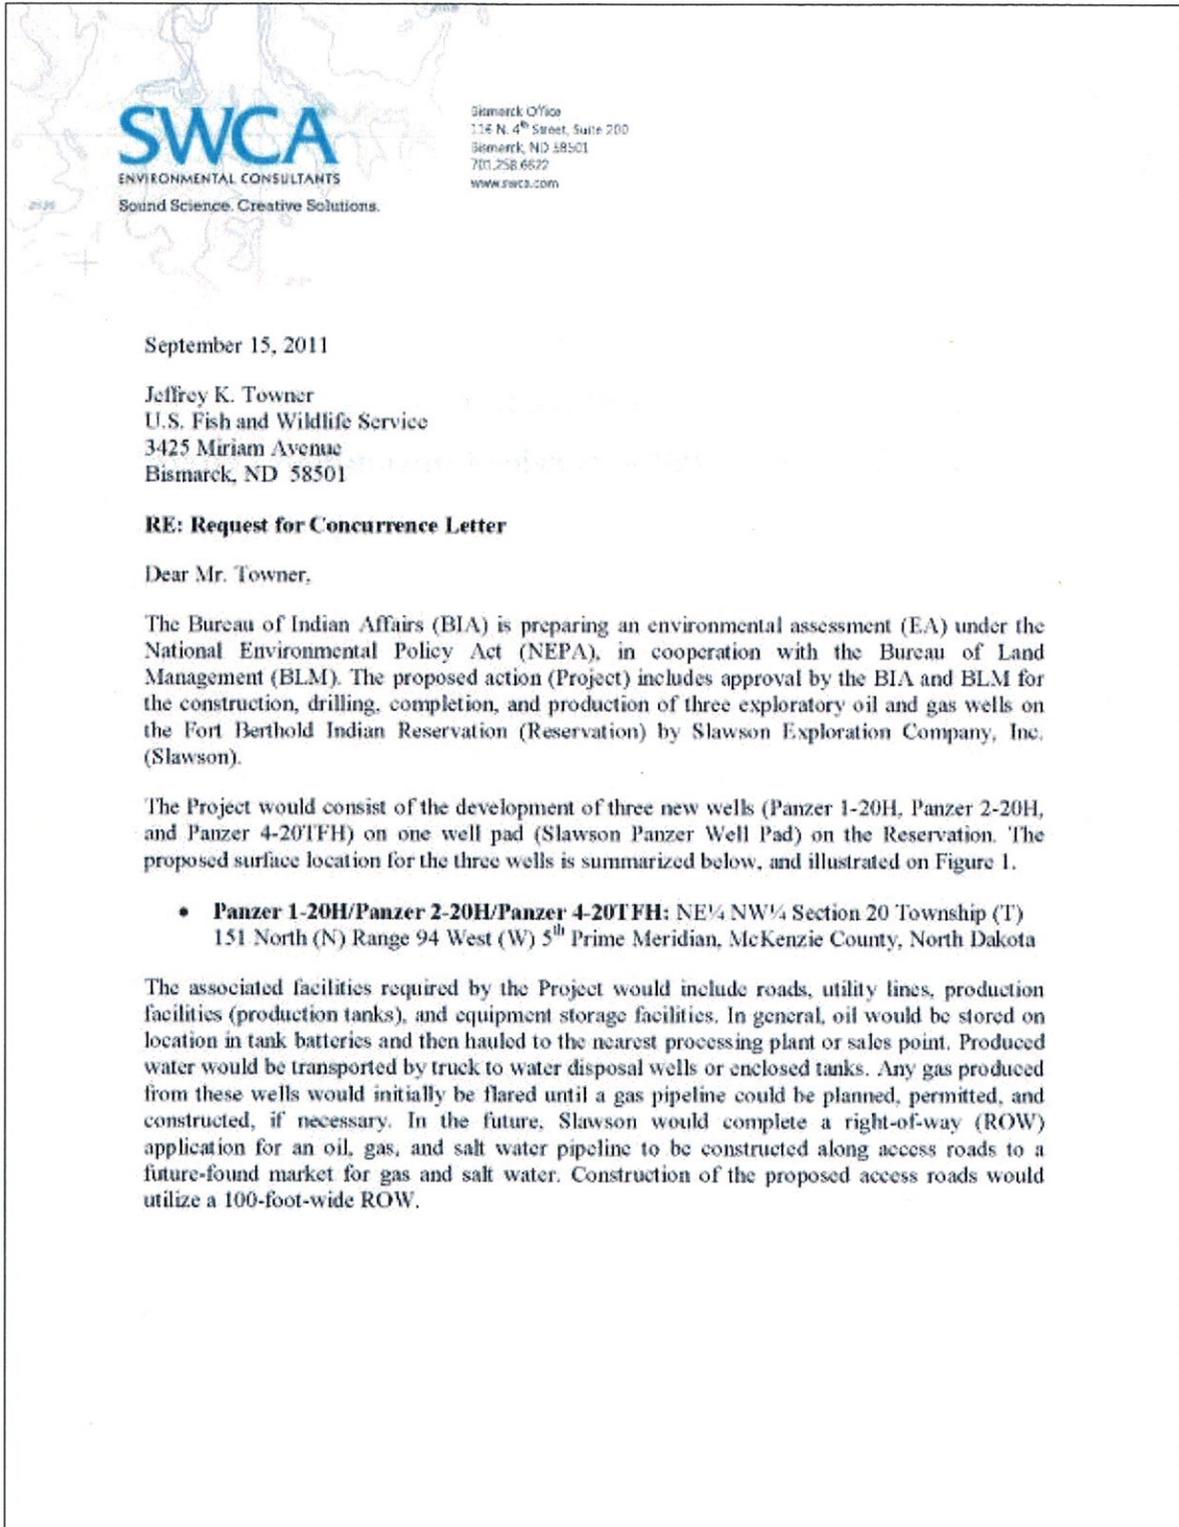

September 15, 2011

Jeffrey K. Towner
U.S. Fish and Wildlife Service
3425 Miriam Avenue
Bismarck, ND 58501

RE: Request for Concurrence Letter

Dear Mr. Towner,

The Bureau of Indian Affairs (BIA) is preparing an environmental assessment (EA) under the National Environmental Policy Act (NEPA), in cooperation with the Bureau of Land Management (BLM). The proposed action (Project) includes approval by the BIA and BLM for the construction, drilling, completion, and production of three exploratory oil and gas wells on the Fort Berthold Indian Reservation (Reservation) by Slawson Exploration Company, Inc. (Slawson).

The Project would consist of the development of three new wells (Panzer 1-20H, Panzer 2-20H, and Panzer 4-20TFH) on one well pad (Slawson Panzer Well Pad) on the Reservation. The proposed surface location for the three wells is summarized below, and illustrated on Figure 1.

- **Panzer 1-20H/Panzer 2-20H/Panzer 4-20TFH:** NE¼ NW¼ Section 20 Township (T)
151 North (N) Range 94 West (W) 5th Prime Meridian, McKenzie County, North Dakota

The associated facilities required by the Project would include roads, utility lines, production facilities (production tanks), and equipment storage facilities. In general, oil would be stored on location in tank batteries and then hauled to the nearest processing plant or sales point. Produced water would be transported by truck to water disposal wells or enclosed tanks. Any gas produced from these wells would initially be flared until a gas pipeline could be planned, permitted, and constructed, if necessary. In the future, Slawson would complete a right-of-way (ROW) application for an oil, gas, and salt water pipeline to be constructed along access roads to a future-found market for gas and salt water. Construction of the proposed access roads would utilize a 100-foot-wide ROW.

Environmental Assessment: Slawson Exploration Company,
Panzer 1-20H / Panzer 2-20H / Panzer 4-20TFH

Mr. Townner
September 19, 2011
Page 2

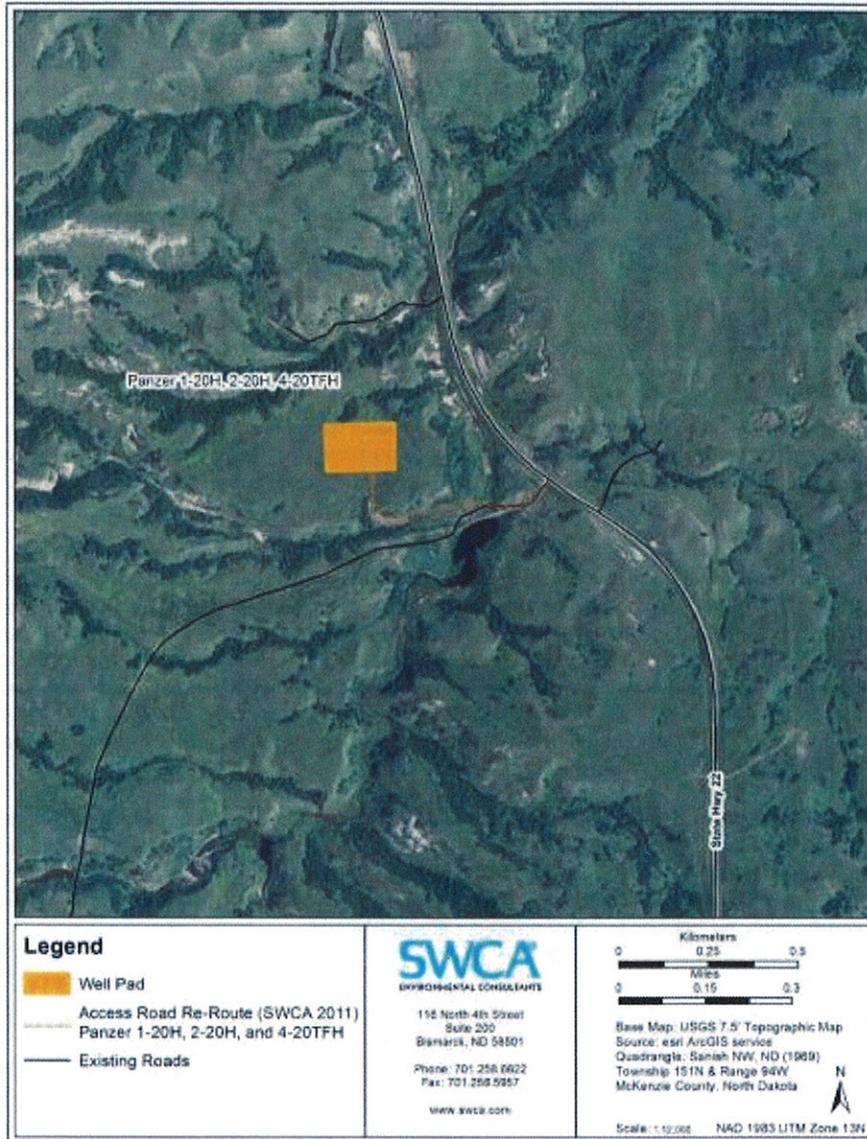


Figure 1. Panzer 1-20H, Panzer 2-20H, and Panzer 4-20TFH well pad and access road location.

Mr. Towner
September 19, 2011
Page 3

Slawson would use existing roads and previous disturbances to the greatest extent practicable. Existing highways and arterial roads would provide the main access to the project area. Surface disturbance from the proposed project would result in 4.85 acres of disturbance from the construction of approximately 0.40 mile of a new road to access the well pad, plus approximately 6.80 acres of disturbance for well pad construction.

Wildlife and Habitat Observations

SWCA Environmental Consultants (SWCA) biologists conducted wetland/waterbody and wildlife surveys, including threatened and endangered species habitat assessments, on July 11, 2011. The habitat type identified during the field survey was mixed prairie grassland. Northern mixed grass prairie can include wetlands, native grassland, and grass-shrub habitats, with riparian and floodplain forests along major drainages. Vegetation observed during the survey included smooth brome (*Bromus inermis*), little bluestem (*Schizachyrium scoparium*), and western wheatgrass (*Pascopyrum smithii*).

No raptor nests or threatened and endangered species were observed. The closest known golden eagle nest occurrence is approximately 1.6 miles northwest of the proposed Slawson Panzer Well Pad. Also, no habitat for threatened and endangered species was observed.


Project Area Hydrology

The proposed project area is located within the Clarks Creek sub-watershed (Hydrologic Unit Code [HUC] 101101011904) and the Lake Sakakawea drainage basin (HUC 10110101). The nearest perennial stream is 2.5 miles (3.68 river miles) and the surface water runoff distance to Lake Sakakawea is 4.57 river miles. Figure 2 illustrates the surface water runoff direction for the well pad. A wetland was identified during surveys of the project area. However, it was avoided by rerouting the access road. No wetlands or other special aquatic sites will be impacted. The nearest wetland identified on the National Wetlands Inventory map of the project area is approximately 1.0 mile from the well pad.

Best management practices (BMPs) will be implemented for all ground-disturbing activities, as required by the Clean Water Act (CWA). With the implementation of all the provisions of the CWA National Pollutant Discharge Elimination System, including federal requirements for implementation of adequate Spill Prevention, Control and Countermeasures during drilling and construction, no impacts to water resources are anticipated.

Environmental Assessment: Slawson Exploration Company,
Panzer 1-20H / Panzer 2-20H / Panzer 4-20TFH

Mr. Tomner
September 19, 2011
Page 4

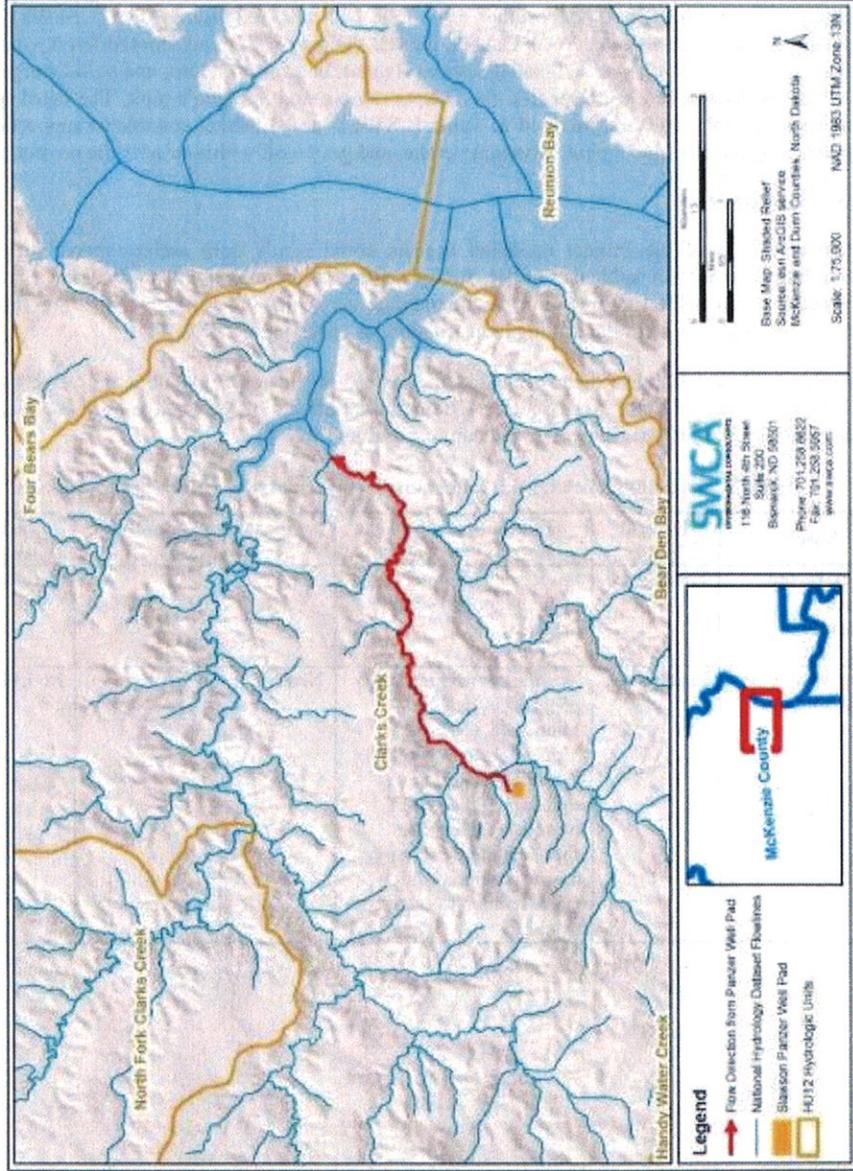

Mr. Towner
September 19, 2011
Page 5

Threatened and Endangered Species Occurrence and Habitat

Several wildlife species that may exist or have been known to exist in McKenzie County are listed as threatened or endangered under the Endangered Species Act (16 United States Code [USC] 1531 et seq.) (ESA). According to the U.S. Fish and Wildlife Service (USFWS), listed species in McKenzie County, North Dakota, include the gray wolf, black-footed ferret, whooping crane, piping plover and its Designated Critical Habitat, interior least tern, and pallid sturgeon, as well as two federal candidate species, the Dakota skipper and Sprague's pipit. The listed species and their federal status are provided in Table 1. SWCA noted habitat suitable of supporting the Dakota skipper, Sprague's pipit, whooping crane, and gray wolf within or near the project area.

Potential Effects

Indirect effects of the Project on listed species could result from anthropogenic influences including increases in vehicular traffic during drilling and commercial production, as well as indirectly from habitat degradation, sedimentation, or accidental release of drilling fluids or hazardous materials from the drilling, construction, or operation of the wells.

SWCA wildlife biologists have evaluated the status, life history, and potential effects of the proposal on each of these listed species. The potential effects of the Project on these species is described in detail in Attachment 1, and summarized in Table 1.

Table 1. Summary of Potential Effects to Threatened and Endangered Species.

Species	Federal Status	Habitat Suitability or Known Occurrence	Operator-Committed Measures	Effects Determination
Black-footed Ferret (<i>Mustela nigripes</i>)	Endangered	Species is presumed extirpated from North Dakota.	None	No Effect
Gray Wolf (<i>Canis lupus</i>)	Endangered	Nearest known gray wolf populations exist in Minnesota, Canada, Montana, and Wyoming. Western North Dakota sightings in the late twentieth century are speculated to be solitary, transient, young adult males seeking to establish territory.	None	No Effect

*Environmental Assessment: Slawson Exploration Company,
Panzer 1-20H / Panzer 2-20H / Panzer 4-20TFH*

Mr. Towner
September 19, 2011
Page 6

Species	Federal Status	Habitat Suitability or Known Occurrence	Operator-Committed Measures	Effects Determination
Whooping Crane (<i>Grus americana</i>)	Endangered	Birds may occasionally stopover during migration due to the presence of suitable foraging habitat near the project areas.	Drilling or construction activity will cease and the Bureau of Indian Affairs (BIA) and U.S. Fish and Wildlife Service will be notified if whooping cranes are sighted within 1 mile of the project area. Activities may commence when the birds have left the 1-mile buffer area.	May Affect, Is Not Likely to Adversely Affect
Piping Plover (<i>Charadrius melodus</i>)	Threatened	Birds are unlikely to be present due to lack of suitable foraging or nesting habitat. The nearest suitable nesting and foraging habitat occurs on the shoreline and islands of Lake Sakakawea, approximately 2.5 straight-line miles from proposed well pad and access road.	Proposed project area is greater than 0.5 mile from Lake Sakakawea.	May Affect, Is Not Likely to Adversely Affect
Designated Critical Habitat for Piping Plover	Designated Critical Habitat	Critical Habitat occurs within the watershed of the project area, on the shoreline and islands of Lake Sakakawea, approximately 4.57 river miles from proposed well pad and access road.	Slawson will implement all best management practices (BMPs), erosion control measures, and spill prevention practices required by the Clean Water Act. Slawson will use a closed-loop drilling system for the well pad. Slawson will surround the well pad with a containment berm to prevent hazardous runoff or spills.	May Affect, Is Not Likely to Adversely Affect

*Environmental Assessment: Slawson Exploration Company,
Panzer 1-20H / Panzer 2-20H / Panzer 4-20TFH*

Mr. Towner
September 19, 2011
Page 7

Species	Federal Status	Habitat Suitability or Known Occurrence	Operator-Committed Measures	Effects Determination
Interior Least Tern (<i>Sterna antillarum</i>)	Endangered	The nearest suitable nesting and foraging habitat occurs on the shoreline and islands of Lake Sakakawea, approximately 4.57 river miles, and 2.5 straight-line miles from proposed well pad and access road. Migrating or foraging interior least terns may transition through the project area.	See migratory bird protective measures. See Designated Critical Habitat protective measures for piping plover.	May Affect, Is Not Likely to Adversely Affect
Pallid Sturgeon (<i>Scaphirhynchus albus</i>)	Threatened	Lake Sakakawea is 4.57 river miles from proposed well pad and access road.	Slawson will implement all BMPs, erosion control measures, and spill prevention practices required by the BIA and the Clean Water Act. Slawson will use a closed-loop drilling system for the well pad. Slawson will surround the well pad with a containment berm to prevent hazardous runoff or spills.	May Affect, Is Not Likely to Adversely Affect
Dakota Skipper (<i>Hesperia dacotae</i>)	Candidate	Suitable habitat was noted within the project area. However, no adverse impact is anticipated as a result of construction activities.	The proposed well pad will be reclaimed as soon as possible after oil production has permanently ceased. Impacted areas will be returned to pre-construction contours.	May Affect, Is Not Likely to Adversely Affect
Sprague's Pipit (<i>Anthus spragueii</i>)	Candidate	Suitable habitat was noted within the project area. However, no adverse impact is anticipated as a result of construction activities.	The proposed well pad will be reclaimed as soon as possible after oil production has permanently ceased. Impacted areas will be returned to pre-construction contours.	May Affect, Is Not Likely to Adversely Affect

*Environmental Assessment: Slawson Exploration Company,
Panzer 1-20H / Panzer 2-20H / Panzer 4-20TFH*

Mr. Towner
September 19, 2011
Page 8

Species	Federal Status	Habitat Suitability or Known Occurrence	Operator-Committed Measures	Effects Determination
Other Federally Protected Species				
Bald eagle (<i>Haliaeetus leucocephalus</i>)	Bald and Golden Eagle Protection Act (BGEPA) and Migratory Bird Treaty Act of 1918 (MBTA)	Raptor habitat survey was conducted. SWCA observed no suitable nesting or foraging habitat within the project area. Transient individuals may enter the project area on occasion.	A 0.5-mile line of sight survey was conducted during the initial field survey and no suitable nesting habitat was observed within the project area. No additional bald eagle surveys will be conducted.	No Adverse Effects Anticipated
Golden eagle (<i>Aquila chrysaetos</i>)	BGEPA and MBTA	No eagle nests were observed in the project area. Nesting habitat was noted near the project area. Golden eagles may occasionally visit or forage within or around the project area.	A 0.5-mile line of sight survey was conducted during the initial field survey. The closest known golden eagle nest occurrence is approximately 1.6 miles northwest of the proposed Slawson Panzer well pad location.	No Adverse Effects Anticipated
Migratory Birds	MBTA	Suitable habitat for nesting migratory grassland birds occurs in the project area.	See migratory bird protective measures.	No Adverse Effects Anticipated

In addition to the ESA, the Bald and Golden Eagle Protection Act and the Migratory Bird Treaty Act protect nesting migratory bird species. With implementation of the protective and other specific measures identified in Table 1, and owner-committed measures discussed in this letter, the proposed Project is unlikely to adversely affect bald or golden eagles or nesting migratory birds.

Owner-Committed Best Management Practices, Mitigation, and Safety Measures

Slawson has committed to implementing the following measures for all drilling, construction, and operations on the Reservation, including the proposed Project.

Construction and Design Measures

- Locate well pads and access roads in areas with existing disturbances to the extent possible.
- Implement approved Stormwater Pollution Prevention Plan and BMPs for the construction of each roadway and well pad to prevent erosion and sedimentation.
- Net the reserve pit between drilling and reclamation.

*Environmental Assessment: Slawson Exploration Company,
Panzer 1-20H / Panzer 2-20H / Panzer 4-20TFH*

Mr. Towner
September 19, 2011
Page 9

- Remove any oil found in pits and ponds.
- Install covers under drip buckets and spigots.
- Conduct interim reclamation of at least half the disturbed area.
- Conduct reclamation without delay if a well is determined to be unproductive, or upon completion of commercial production.
- Lay matting and/or conduct hydroseeding on the fill side of the pad.
- Grind trees and other woody material removed from the pad and add to the topsoil.
- Construct berms and install silt barrier fencing on the downslope sides of the well pad.
- Install appropriately sized culverts or other stable stream crossings for any intermittent stream crossings.
- Design roads and facility sites to minimize visual impacts.
- Use existing roads to the extent possible, upgrading as needed.
- Minimize the size of facility sites and types of roads to reduce surface disturbance.
- Minimize topsoil removal and stockpile stripped topsoil and protect it from erosion until reclamation activities commence.
- During reclamation, redistribute and reseed the topsoil on the disturbed areas, and protect and maintain reclaimed areas until the sites are fully stabilized.
- Avoid removal of, or damage to, trees and woody shrubs where possible. Trees near construction areas will be marked clearly to ensure that they are not removed.
- Mow the facility or well site instead of clearing vegetation to accommodate vehicles or equipment.
- Follow the contour (form and line) of the landscape.
- Avoid locating ROWs on steep slopes.
- Share any common ROWs whenever possible.
- Co-locate multiple lines in the same trench.
- Use natural (topography, vegetation) or artificial (berms) features to help screen facilities such as valves and metering stations.
- Paint facilities a color that would blend with the environment.
- Contour disturbed areas to approximate the original contours of the landscape.
- Develop a final reclamation plan that allows disturbed areas to be quickly absorbed into the natural landscape.
- Maintain buffer strips or use other sediment control measures to avoid sediment migration to stream channels as a result of construction activities.
- Implement an erosion control plan.

*Environmental Assessment: Slawson Exploration Company,
Panzer 1-20H / Panzer 2-20H / Panzer 4-20TFH*

Mr. Towner
September 19, 2011
Page 10

- Implement proper storage of chemicals (including secondary containment).
- Keep sites clean, including containing trash in a portable trash cage. The trash cage would be emptied at a state-approved sanitary landfill.
- Conduct snow removal activities in a manner that does not adversely impact reclaimed areas and areas adjacent to reclaimed areas.
- Avoid or minimize topographic alterations, activities on steep slopes, and disturbances within stream channels and floodplains to the extent possible.
- Keep a watering truck on site and water the access roads as necessary, especially during periods of high winds and/or low precipitation.
- Require construction crews to carry fire extinguishers in their vehicles and/or equipment.
- Require construction crews be trained in the proper use of fire extinguishers.
- Contract with the local fire district to provide fire protection.
- Plan transportation to reduce vehicle density.
- Post speed limits on roads.
- Avoid construction and vehicle use during wet conditions that could result in excessive rutting.

Bald and Golden Eagle Protective Measures

- SWCA biologists conducted a 0.5-mile line of sight survey from the proposed project area for bald and golden eagle nests. No nests were observed. No previously recorded nests are known to be present within 0.5 mile of the project area.
- The closest known golden eagle nest occurrence is approximately 1.6 miles northwest of the proposed Slawson Panzer Well Pad.
- No additional eagle surveys are planned.

Migratory Bird Protective Measures

- Slawson will conduct all construction outside of the migratory bird breeding season (between February 1 and July 15); or, if construction occurs during the bird breeding season, Slawson will either:
 - mow, maintain, or completely remove vegetation within the Project construction area (access roads and well pad disturbance) prior to (July 16 to January 31) and during the breeding season to deter migratory birds from nesting in the project area until construction is underway, weather conditions permitting; or
 - if the project areas are not mowed and maintained as indicated above, conduct an avian survey of the project area no greater than five days before construction begins, and if nests are discovered, notify BIA and USFWS.

*Environmental Assessment: Slawson Exploration Company,
Panzer 1-20H / Panzer 2-20H / Panzer 4-20TFH*

Mr. Towner
September 19, 2011
Page 11

- Slawson will use a closed-loop drilling system and surround the proposed well pad with a berm.

ESA Protective Measures

- **Piping Plover and its Designated Critical Habitat, Interior Least Tern, and Pallid Sturgeon:** Erosion control mechanisms will be deployed to reduce the potential for sediment transport into drainages and subsequently Lake Sakakawea. The disturbed area will be reclaimed per the BIA's requirements as soon as practicable after construction is complete.
- **Whooping Crane:** If a whooping crane is sighted within 1 mile of the proposed project area, work will be stopped and the BIA and USFWS will be notified. In coordination with the USFWS, work may resume after the bird(s) leaves the area.
- Slawson will use a closed-loop drilling system and surround the well pad with a berm.

With the implementation of the above standard BMPs, general design measures, and species-specific measures, no riparian areas or wetlands would be directly or indirectly affected by the proposed access roads or well pads.

No effects to black-footed ferret or gray wolf are anticipated because of the low likelihood of their occurrence in the proposed project area and other factors discussed in Attachment 1. With implementation of the protective and other specific measures identified in Table 1 and Owner-Committed Measures discussed in this letter, the proposed Project **may affect but is not likely to adversely affect** the whooping crane, piping plover and its Designated Critical Habitat, the interior least tern, and the pallid sturgeon.

We are requesting a concurrence letter be sent before September 30, 2011, so that it may be addressed in the final EA. Please send the concurrence letter to the addresses below.

SWCA Environmental Consultants
Sarah Ruffo, Project Manager
116 North 4th Street, Suite 200
Bismarck, North Dakota 58501
(701) 258-6622
sruffo@swca.com

Bureau of Indian Affairs
Marilyn Bercier, Regional Environmental Scientist
115 4th Avenue SE
Aberdeen, South Dakota 57401
(605) 226-7656
Marilyn.Bercier@bia.gov

Sincerely,

Sarah Ruffo
Project Manager/Natural Resources Specialist
sruffo@swca.com

Enclosures: Attachment 1

Mr. Towner
September 19, 2011
Page 12

ATTACHMENT 1 – SPECIES ACCOUNTS AND EFFECTS DETERMINATIONS

ENDANGERED SPECIES ACT

Black-footed Ferret (*Mustela nigripes*)

Affects Determination: No Effect

Black-footed ferrets are nocturnal, solitary carnivores of the weasel family that have been largely extirpated from the wild primarily due to range-wide decimation of the prairie dog (*Cynomys* sp.) ecosystem (Kotliar et al. 1999). They have been listed by the U.S. Fish and Wildlife Service (USFWS) as endangered since 1967, and have been the object of extensive re-introduction programs (USFWS 2010a). Ferrets inhabit extensive prairie dog complexes of the Great Plains, typically composed of several smaller colonies in proximity to one another that provide a sustainable prey base. The *Black-footed Ferret Survey Guidelines for Compliance with the Endangered Species Act* (USFWS 1989) states that ferrets require black-tailed prairie dog (*Cynomys ludovicianus*) towns or complexes greater than 80 acres in size, and towns of this dimension may be important for ferret recovery efforts (USFWS 1988a). Prairie dog towns of this size are not found in the project area. In addition, this species has not been observed in the wild for more than 20 years. The proposed Project will have **no effect** on this species.

Gray Wolf (*Canis lupus*)

Affects Determination: No Effect

The gray wolf, listed as endangered in the United States in 1978 (USFWS 1978), was believed extirpated from North Dakota in the 1920s and 1930s with only sporadic reports from the 1930s to present (Licht and Huffman 1996). The presence of wolves in most of North Dakota consists of occasional dispersing animals from Minnesota and Manitoba (Licht and Fritts 1994; Licht and Huffman 1996). Most documented gray wolf sightings that have occurred within North Dakota are believed to be young males seeking to establish territory (Hagen et al. 2005). The Turtle Mountains region in north-central North Dakota provides marginal habitat that may be able to support a very small population of wolves. The closest known pack of wolves is the Minnesota population located approximately 17.4 miles from the northeast corner of North Dakota.

The gray wolf uses a variety of habitats that support a large prey base, including montane and low-elevation forests, grasslands, and desert scrub (USFWS 2010b). Due to a lack of forested habitat and distance from Minnesota and Manitoba populations, as well as the troubled relationship between humans and wolves and their vulnerability to being shot in open habitats (Licht and Huffman 1996), the re-establishment of gray wolf populations in North Dakota is unlikely. Additionally, habitat fragmentation, in particular road construction as a result of oil and gas development, may further act as a barrier against wolf recolonization in western North Dakota. Therefore, the proposed Project will have **no effect** on the gray wolf.

Whooping Crane (*Grus americana*)

Affect Determination: May Affect, Is Not Likely to Adversely Affect

The whooping crane was listed as endangered in 1970 in the United States by the USFWS, and in 1978 in Canada. Historically, population declines were caused by shooting and destruction of nesting habitat in the prairies from agricultural development. Current threats to the species

Mr. Towner
September 19, 2011
Page 13

includes habitat destruction, especially suitable wetland habitats that support breeding and nesting, as well as feeding and roosting during their fall and spring migration (Canadian Wildlife Service and U.S. Fish and Wildlife Service 2007).

The July 2010 total wild population was estimated at 383 (USFWS 2010c). There is only one self-sustaining wild population, the Aransas-Wood Buffalo National Park population, which nests in Wood Buffalo National Park and adjacent areas in Canada, where approximately 83% of the wild nesting sites occur (Canadian Wildlife Service and U.S. Fish and Wildlife Service 2007; USFWS 2010c). Dunn and McKenzie counties, including the project area, are within the primary migratory flyway of whooping cranes.

Whooping cranes probe the soil subsurface with their bills for foods on the soil or vegetation substrate (Canadian Wildlife Service and U.S. Fish and Wildlife Service 2007). Whooping cranes are omnivores and foods typically include agricultural grains, as well as insects, frogs, rodents, small birds, minnows, berries, and plant tubers. The largest amount of time during migration is spent feeding in harvested grain fields (Canadian Wildlife Service and U.S. Fish and Wildlife Service 2007). Studies indicate that whooping cranes use a variety of habitats during migration, in addition to cultivated croplands, and generally roost in small palustrine (marshy) wetlands within 1 kilometer (km) of suitable feeding areas (Howe 1987, 1989). Whooping cranes have been recorded in riverine habitats during their migration, with eight sightings along the Missouri River in North Dakota (Canadian Wildlife Service and U.S. Fish and Wildlife Service 2007:18). In these cases, they roost on submerged sandbars in wide, unobstructed channels that are isolated from human disturbance (Armbruster 1990).

Suitable whooping crane foraging habitat (i.e., cultivated cropland) was observed near the project area. However, project precautionary measures would be implemented if a whooping crane is sighted within 1 mile of the project area. Slawson would cease all construction activities and notify the BIA and USFWS of the sighting, should a whooping crane be spotted within 1 mile of the project area. As a result, the proposed Project **may affect, but is not likely to adversely affect** the endangered whooping crane.

Piping Plover (*Charadrius melodus*)

Affect Determination: May Affect, Is Not Likely to Adversely Affect

The piping plover is a small shorebird which breeds only in three geographic regions of North America: the Atlantic Coast, the Northern Great Plains, and the Great Lakes. Piping plover populations were federally listed as threatened and endangered in 1985, with the Northern Great Plains and Atlantic Coast populations listed as threatened, and the Great Lakes population listed as endangered (USFWS 1985a).

Plovers in the Great Plains make their nests on open, sparsely vegetated sand or gravel beaches adjacent to alkali wetlands, and on beaches, sand bars, and dredged material islands of major river systems (USFWS 2002, 2010d). The shorelines of lakes of the Missouri River constitute significant nesting areas for the bird. Piping plovers nest on the ground, making shallow scrapes in the sand, which they line with small pebbles or rocks (USFWS 1988b). Anthropogenic alterations of the landscape along rivers and lakes where piping plover nest have increased the number and type of predators, subsequently decreasing nest success and chick survival (USFWS

Mr. Towner
September 19, 2011
Page 14

2002, 2010d). The birds fly south by mid to late August to areas along the Texas coast and Mexico (USFWS 2002). The Northern Great Plains population has continued to decline despite federal listing, with population estimates of 1,500 breeding pairs in 1985 reduced to fewer than 1,100 in 1990. Low survival of adult birds has been identified as a factor (Root et al. 1992). Current conservation strategies include identification and preservation of known nesting sites, public education, and limiting or preventing shoreline disturbances near nests and hatched chicks (USFWS 1988b, 2010d).

Suitable shoreline habitat for breeding and nesting plovers does not occur in the project area, and Lake Sakakawea is a minimum of approximately 4.57 river miles and 2.5 straight-line miles away from the proposed Project. It is unlikely that migrating plovers would visit the project area during their migration. Therefore, the proposed Project **may affect, but is not likely to adversely affect** piping plovers.

Designated Critical Habitat of Piping Plover

Affect Determination: May Affect, Is Not Likely to Adversely Affect

The USFWS has designated critical habitat for the Great Lakes and Northern Great Plains populations of piping plover (USFWS 2002). Designated critical habitat for the piping plover includes 183,422 acres and 1,207.5 river miles of habitat, including areas near the proposed Project, along the shoreline of Lake Sakakawea in McKenzie County, North Dakota (USFWS 2002).

It is unlikely that the Project will modify, alter, disturb, or affect the shoreline of Lake Sakakawea. Therefore, the proposed Project **may affect, but is not likely to adversely affect** designated critical habitat of the piping plover.

Interior Least Tern (*Sterna antillarum*)

Affect Determination: May Affect, Is Not Likely to Adversely Affect

The interior population of the least tern is listed as endangered by the USFWS (1985b). This bird is the smallest member of the gull and tern family, measuring approximately 9 inches in length. Terns remain near flowing water, where they feed by hovering over and diving into standing or flowing water to catch small fish (USFWS 2010e).

The interior population of least terns breeds in isolated areas along the Missouri, Mississippi, Ohio, Red, and Rio Grande river systems, where they nest in small colonies. From late April to August, terns nest in a shallow hole scraped in an open sandy area, gravel patch, or exposed flat and bare sandbars along rivers, sand and gravel pits, or lake and reservoir shorelines. The adults continue to care for chicks after they hatch. Least terns in North Dakota will often be found sharing sandbars with the piping plover, a threatened species (USFWS 2010e).

Census data indicate over 8,000 least terns in the interior population. In North Dakota, the least tern is found mainly on the Missouri River from Garrison Dam south to Lake Oahe, and on the Missouri and Yellowstone rivers upstream of Lake Sakakawea (USFWS 1990a, 2010e). Approximately 100 pairs breed in North Dakota (USFWS 2010e). Details of their migration are not known, but their winter range is reported to include the Gulf of Mexico and Caribbean Islands (USFWS 1990a, 2010e).

Mr. Towner
September 19, 2011
Page 15

Loss of suitable breeding and nesting habitat for terns has resulted from dam construction and river channelization on major rivers throughout the Mississippi, Missouri, and Rio Grande River systems. River and reservoir changes have led to reduced sandbar formation and other shoreline habitats for breeding, resulting in population declines. In addition, other human shoreline disturbances affect the species (USFWS 1990a). Critical habitat has not been designated for the species (USFWS 2010e).

Current conservation strategies include identification and avoidance of known nesting areas, public education, and limiting or preventing shoreline disturbances near nests and hatched chicks (USFWS 2010e).

Suitable shoreline habitat for breeding and nesting terns does not occur in the project area, and Lake Sakakawea is a minimum of 4.57 river miles, and 2.5 straight-line miles away from the proposed Project. It is unlikely that terns would visit the upland habitats present in the project area. Therefore, the proposed Project **may affect, but is not likely to adversely affect** endangered least terns.

Pallid Sturgeon (*Scaphirhynchus albus*)

Affect Determination: May Affect, Is Not Likely to Adversely Affect

The pallid sturgeon was listed as Endangered in 1990 in the United States by the USFWS (1990b). The primary factor leading to the decline of this species is the alteration of habitat through river channelization, creation of impoundments, and alteration of flow regimes (USFWS 1990b). These alterations within the Missouri River have blocked movements to spawning, feeding, and rearing areas, destroyed spawning habitat, altered flow conditions which can delay spawning cues, and reduced food sources by lowering productivity (USFWS 2007a). The fundamental elements of pallid sturgeon habitat are defined as the bottom of swift waters of large, turbid, free-flowing rivers with braided channels, dynamic flow patterns, flooding of terrestrial habitats, and extensive microhabitat diversity (USFWS 1990b).

The pallid sturgeon population which is found near the project area occurs from the Missouri River below Fort Peck Dam to the headwaters of Lake Sakakawea and the lower Yellowstone River up the confluence of the Tongue River, Montana (USFWS 2007a). This population consists of approximately 136 wild adult pallid sturgeon (USFWS 2007a). Hatchery reared sturgeon have also been stocked since 1998. The pallid sturgeon has been found to utilize the 25 km of riverine habitat that would be inundated by Lake Sakakawea at full pool (Bramblett 1996 per USFWS 2007a). Larval pallid sturgeons have also been found to drift into Lake Sakakawea. While the majority of pallid sturgeons are found in the headwaters of Lake Sakakawea, North Dakota Game and Fish have caught and released pallid sturgeon in nets set in 80 to 90 feet of water between the New Town and Van Hook area. Based on this information, pallid sturgeon could be found throughout Lake Sakakawea (personal communication, email from Steve Krentz, Pallid Sturgeon Project Lead, U.S. Fish and Wildlife Service, to Mike Cook, Aquatic Ecologist, SWCA Environmental Consultants, September 3, 2010).

Suitable habitat for pallid sturgeon does not occur in the project area, and Lake Sakakawea is a minimum of 4.57 river miles away from the proposed Project. Potential pollution and sedimentation occurring within the project area are concerns for downstream populations of

Mr. Towner
September 19, 2011
Page 16

endangered pallid sturgeon. Activities associated with the construction, production, or reclamation of the proposed project area are not anticipated to adversely affect water quality and subsequently the pallid sturgeon. Therefore, the proposed Project **may affect, but is not likely to adversely affect** pallid sturgeon.

Dakota Skipper (*Hesperia dacotae*)

Affect Determination: May Affect, Is Not Likely to Adversely Affect

The Dakota skipper is a small butterfly with a 1-inch wingspan and is found primarily in undisturbed native tall grass and upland dry mixed grass prairie areas with a high diversity of wildflowers and grasses (Committee on the Status of Endangered Wildlife in Canada 2003). The Dakota skipper appears to require a range of precipitation-evaporation ratios between 60 and 105 and a soil pH between 7.2 and 7.9 (McCabe 1981). Larvae feed on grasses, favoring little bluestem (*Schizachyrium scoparium*). Adults commonly feed on nectar of flowering native forbs such as harebell (*Campanula rotundifolia*), wood lily (*Lilium philadelphicum*), and purple coneflower (*Echinacea angustifolia*). The species is threatened by conversion of native prairie to cultivated agriculture or shrublands, over-grazing, invasive species, gravel mining, and inbreeding (USFWS 2005). Dakota skippers are not known to occur within the project area; however, suitable habitat does occur. The proposed Project **may affect, but is not likely to adversely affect** this species. The use of best management practices and conservation guidelines (USFWS 2007b) during construction and operation and immediate reclamation of short-term disturbance should decrease direct, indirect, and cumulative impacts to this species.

Sprague's Pipit (*Anthus spragueii*)

Affect Determination: May Affect, Is Not Likely to Adversely Affect

The Sprague's pipit is a small passerine bird that is native to the North American grasslands. It is a ground nester that breeds and winters on open grasslands and feeds mostly on insects and spiders and some seeds. The Sprague's pipit is closely tied with native prairie habitat and breeds in the north-central United States in Minnesota, Montana, North Dakota, and South Dakota as well as south-central Canada (USFWS 2010f). Wintering occurs in the southern states of Arizona, Texas, Oklahoma, Arkansas, Mississippi, Louisiana, and New Mexico. Sprague's pipit are not known to occur within the project area; however, suitable habitat does occur. The proposed Project **may affect, but is not likely to adversely affect** this species. The use of best management practices and conservation guidelines (USFWS 2007b) during construction and operation and immediate reclamation of short-term disturbance should decrease direct, indirect, and cumulative impacts to this species.

**MIGRATORY BIRD TREATY ACT / THE BALD AND GOLDEN EAGLE
PROTECTION ACT**

Bald Eagle (*Haliaeetus leucocephalus*)

Status: Delisted in 2007; protected under the Migratory Bird Treaty Act and the Bald and Golden Eagle Protection Act

Effects of Project: No adverse effects anticipated

Suitable nesting or foraging habitat for bald eagles includes old growth trees relatively close (usually less than 1.24 miles [Hagen et al. 2005]) to perennial waterbodies. The project area does

Mr. Towner
September 19, 2011
Page 17

not contain old growth trees and is located at the closest approximately 2.4 straight-line miles from Lake Sakakawea. No nests or eagles were observed within 0.5 mile line-of-sight during the field surveys. Therefore, no adverse effects are anticipated. However, the possibility of transient, flying bald eagle individuals traversing the project area does exist.

Golden Eagle (*Aquila chrysaetos*)

Status: Not Listed; protected under the Migratory Bird Treaty Act and the Bald and Golden Eagle Protection Act

Effects of Project: No adverse effects anticipated

No eagles or nests were observed during the field surveys; however, golden eagles may occur within or near the project area. The closest known golden eagle nest occurrence is approximately 1.6 miles northwest of the Slawson Panzer Well Pad.

The golden eagle prefers habitat characterized by open prairie, plains, and forested areas. Usually, golden eagles can be found in proximity to badland cliffs which provide suitable nesting habitat. However, no primary or secondary indication of golden eagle presence, including nests, was observed within or near the project area during the field survey. Therefore, the Project is unlikely to cause any adverse effects to golden eagles.

References Cited

- Armbruster, M.J. 1990. Characterization of habitat used by whooping cranes during migration. Biological Report 90(4):1-16.
- Bramblett, R.G. 1996. Habitats and movements of pallid and shovelnose sturgeon in the Yellowstone and Missouri Rivers, Montana and North Dakota. Doctoral dissertation. Montana State University, Bozeman.
- Canadian Wildlife Service and U.S. Fish and Wildlife Service. 2007. International recovery plan for the whooping crane. Ottawa: Recovery of Nationally Endangered Wildlife (RENEW), and U.S. Fish and Wildlife Service, Albuquerque, New Mexico.
- Committee on the Status of Endangered Wildlife in Canada. 2003. COSEWIC Assessment and Status Report on the Dakota Skipper *Hesperia dacotae* in Canada. Ottawa: Committee on the Status of Endangered Wildlife in Canada.
- Hagen, S.K., P.T. Isakson, and S.R. Dyke. 2005. North Dakota Comprehensive Wildlife Conservation Strategy. North Dakota Game and Fish Department. Bismarck, ND.
- Howe, M.A. 1987. Habitat use by migrating whooping cranes in the Aransas-Wood Buffalo corridor. Pages 303-311, in J. C. Lewis and J. W. Ziewitz, eds. Proc. 1985 Crane Workshop. Platte River Whooping Crane Habitat Maintenance Trust and USFWS, Grand Island, Nebraska.
- . 1989. Migration of radio-marked whooping cranes from the Aransas-Wood Buffalo population: Patterns of habitat use, behavior, and survival. USFWS Technical Report.

*Environmental Assessment: Slawson Exploration Company,
Panzer 1-20H / Panzer 2-20H / Panzer 4-20TFH*

Mr. Towner
September 19, 2011
Page 18

- Kotliar, N.B., B.W. Baker, A.D. Whicker, and G. Plumb. 1999. A critical review of assumptions about the prairie dog as a keystone species. *Environmental Management* 24(2):177-192.
- Licht, D.S., and S.H. Fritts. 1994. Gray wolf (*Canis lupus*) occurrences in the Dakotas. *American Midland Naturalist* 132:74-81.
- Licht, D.S., and L.E. Huffman. 1996. Gray wolf status in North Dakota. *The Prairie Naturalist* 28(4):169-174.
- McCabe, T.L. 1981. The Dakota skipper (*Hesperia dacotae*) (Skinner): Range and biology, with special reference to North Dakota. *Journal of the Lepidopterists' Society* 35(3):179-193.
- Root, B.G., M.R. Ryan, and P.M. Mayer. 1992. Piping plover survival in the Great Plains. *Journal of Field Ornithology*, Vol. 63, No. 1, pp. 10-15.
- U.S. Fish and Wildlife Service (USFWS). 1978. Reclassification of the gray wolf in the United States and Mexico, with determination of critical habitat in Michigan and Minnesota. *Federal Register* 43(47):9607-9615.
- , 1985a. Endangered and Threatened Wildlife and Plants: Determination of Endangered and Threatened Status for the Piping Plover. *Federal Register* 50 (238):50726-50734.
- , 1985b. Interior population of the least tern. *Federal Register* 50 FR 21784-21792. May 28, 1985.
- , 1988a. Black-footed Ferret Recovery Plan. U.S. Fish and Wildlife Service. Denver, Colorado. 154 pp.
- , 1988b. Great Lakes and Northern Great Plains Piping Plover Recovery Plan. U.S. Fish and Wildlife Service, Twin Cities, MN. 160 pp.
- , 1989. Black-footed Ferret Survey Guidelines for Compliance with the Endangered Species Act. Denver and Albuquerque: U.S. Fish and Wildlife Service.
- , 1990a. Interior Population of the Least Tern Recovery Plan. U.S. Fish and Wildlife Service, Twin Cities, MN. 160 pp.
- , 1990b. Endangered and threatened wildlife and plants; Determination of endangered status for the pallid sturgeon. *Federal Register* 55(173):36641-36647.
- , 2002. Designation of Critical Habitat for the Northern Great Plains Breeding Population of the Piping Plover; Final Rule. *Federal Register*. September 11, 2002 (Volume 67, Number 176), Rules and Regulations, pp. 57637-57717.
- , 2005. Endangered and Threatened Wildlife and Plants; Review of Native Species that are Candidates or Proposed for Listing as Endangered or Threatened; Annual Notice of

*Environmental Assessment: Slawson Exploration Company,
Panzer 1-20H / Panzer 2-20H / Panzer 4-20TFH*

Mr. Towner
September 19, 2011
Page 19

Findings on Resubmitted Petitions; Annual Description of Progress on Listing Actions; Proposed Rule. Federal Register 70(90):24870–24934.

- . 2007a. Pallid sturgeon (*Scaphirhynchus albus*) 5-year review summary and evaluation. U.S. Fish and Wildlife Service, Pallid Sturgeon Recovery Coordinator. Billings, Montana.
- . 2007b. Dakota skipper conservation guidelines *Hesperia dacotae* (Skinner) (Lepidoptera: Hesperidae). U.S. Fish and Wildlife Service, Twin Cities Field Office. Available online at: <http://www.fws.gov/midwest/endangered/insects/dask-cons-guid2007.pdf>. Accessed September 3, 2010.
- . 2010a. Black-footed ferret. Available online at <http://ecos.fws.gov/speciesProfile/profile/speciesProfile.action?spcode=A004>. Accessed September 7, 2010.
- . 2010b. Gray wolf. Available online at <http://ecos.fws.gov/speciesProfile/profile/speciesProfile.action?spcode=A00D>. Accessed September 7, 2010.
- . 2010c. Whooping crane. Available online at <http://ecos.fws.gov/speciesProfile/profile/speciesProfile.action?spcode=B003>. Accessed September 2, 2010.
- . 2010d. Piping plover. Available online at <http://www.fws.gov/mountain-prairie/species/birds/pipingplover>. Accessed September 7, 2010.
- . 2010e. Least Tern (Interior population). Available online at <http://www.fws.gov/southwest/es/oklahoma/lestern.htm>. Accessed September 7, 2010.
- . 2010f. Sprague's Pipit. Available online at <http://www.fws.gov/mountain-prairie/species/birds/spraguespipit/index.html>. Accessed December 28, 2010.

*Environmental Assessment: Slawson Exploration Company,
Panzer 1-20H / Panzer 2-20H / Panzer 4-20TFH*



United States Department of the Interior

FISH AND WILDLIFE SERVICE

Ecological Services
3425 Miriam Avenue
Bismarck, North Dakota 58501



OCT 13 2011

Ms. Sarah Ruffo, Project Manager
SWCA Environmental Consultants
116 N. 4th Street, Suite 200
Bismarck, North Dakota 58501

Re: Slawson Three Proposed Wells, Panzer,
on One Pad, Fort Berthold Reservation,
McKenzie County, North Dakota

Dear Ms. Ruffo:

This is in response to your September 15, 2011, scoping letter and request for concurrence regarding three proposed oil and gas wells on one pad proposed to be drilled and completed by Slawson Exploration Company (Slawson) on the Fort Berthold Reservation, McKenzie County, North Dakota.

Specific location for the proposed pad is:

Panzer 1-20H/Panzer 2-20H/Panzer 4-20TFH: T. 151 N., R. 94 W., NE ¼ NW ¼
Section 20

We offer the following comments under the authority of and in accordance with the National Environmental Policy Act of 1969, as amended (42 U.S.C. 4321 *et seq.*) (NEPA), the Endangered Species Act, as amended (16 U.S.C. 1531 *et seq.*) (ESA), Migratory Bird Treaty Act (16 U.S.C. 703 *et seq.*) (MBTA), the Bald and Golden Eagle Protection Act (16 U.S.C. 668-668d, 54 Stat. 250) (BGEPA), and Executive Order 13186 "Responsibilities of Federal Agencies to Protect Migratory Birds."

Threatened and Endangered Species

In an e-mail dated October 13, 2009, the Bureau of Indian Affairs (BIA) designated SWCA Environmental Consultants (SWCA) to represent the BIA for informal Section 7 consultation under the ESA. Therefore, the U.S. Fish and Wildlife Service (Service) is responding to you as the designated non-Federal representative for the purposes of ESA, and under our other authorities as the entity preparing the NEPA document for adoption by the BIA.

Your letter states that the Slawson Panzer Well Pad proposed pad is located approximately 4.57 stream-miles from potential habitat for interior least tern, piping plover and pallid sturgeon. A setback distance of 1.0 stream-mile is believed to be adequate to contain most spills before product can reach the lake through draws and drainages. Therefore, the Service concurs with your "may affect, is not likely to adversely affect" determination for interior least tern, piping plover, pallid sturgeon and designated critical habitat for piping plover.

Your letter states that Slawson has committed to ceasing work on the proposed site if a whooping crane(s) is sighted within 1.0 mile of the project area and immediately contacting the Service. Work may resume in coordination with the Service after the bird(s) leaves. Additionally, per BIA requirements, all new power lines must be buried. Therefore, the Service concurs with your "may affect, is not likely to adversely affect" determination for whooping crane.

The Service acknowledges your no effect determination for black-footed ferret and gray wolf.

The Dakota skipper and Sprague's pipit are candidate species for listing under the ESA; therefore, an effects determination is not necessary for these species. No legal requirement exists to protect candidate species; however, it is within the spirit of the ESA to consider these species as having significant value and worth protecting. Although not required, Federal action agencies such as the BIA have the option of requesting a conference on any proposed action that may affect candidate species such as the Dakota skipper and Sprague's pipit.

Migratory Birds

The letter states that Slawson will implement the following measures to avoid/minimize take of migratory birds:

- Construction will be completed outside of the migratory bird nesting season (Feb. 1-July 15). If construction cannot be completed outside of the migratory bird nesting season, Slawson will either:
 - Mow, maintain, or completely remove vegetation within the project area prior to and during the breeding season to deter migratory birds from nesting in the project area until construction is underway;
 - If the project areas are not mowed and maintained as indicated above, pre-construction surveys for migratory birds and their nests will be conducted within 5 days prior to the initiation of construction activities. If birds or nests are discovered, the Service will be contacted for additional information on how to proceed.

Bald and Golden Eagles

The letter states that a ground survey for cliff, tree and ground raptor nests was conducted within line-of-sight of the proposed project. No eagles or nests were discovered within 0.5-mile of the project area. The eagle nest database maintained by North Dakota Game and Fish Department does not indicate any recorded eagle nests within 0.5-mile of the project area.

The Service believes the commitment to implement the aforementioned measures will assist in complying with the MBTA and the BGEPA.

Thank you for the opportunity to comment on this project proposal. If you require further information or the project plans change, please contact me or Heidi Riddle of my staff at (701) 250-4481 or at the letterhead address.

Sincerely,



Jeffrey K. Towner
Field Supervisor
North Dakota Field Office

cc: Bureau of Indian Affairs, Aberdeen
(Attn: Marilyn Bercier)
Bureau of Land Management, Dickinson
ND Game & Fish Department, Bismarck

APPENDIX D
MHA THPO Consultation Letter

Environmental Assessment: Slawson Exploration Company,
Panzer 1-20H / Panzer 2-20H / Panzer 4-20TFH



United States Department of the Interior

BUREAU OF LAND MANAGEMENT
North Dakota Field Office
99 23rd Avenue West - Suite A
Dickinson, North Dakota 58601-2619
<http://www.blm.gov/nd>



In Reply Refer To:
8100-R
11-MT-030-05

October 15, 2010

Mr. Percy 'No Tears' Brady
Tribal Historic Preservation Officer
Mandan, Hidatsa and Arikara Nation

Dear Mr. Brady:

Enclosed is a class III survey report for Slawson Exploration Company Panzer 1-20H: well pad and access roads. The proposed project is located on private surface and federal subsurface inside the Fort Berthold Reservation, McKenzie County, North Dakota. As this undertaking affects minerals administered by the Bureau of Land Management (BLM), we are the responsible Federal Agency according to Section 106 regulations. We are requesting that the undertaking be reviewed by your office and please provide comments on your findings for the project summarized below. The survey indicated there were no cultural resources located inside the 17 acres surveyed in the Garrison Archaeological Study Unit.

Slawson Exploration Company Panzer 1-20H: Well pad and access roads, A Class III Cultural Resource Inventory, McKenzie County, North Dakota.

Location: Section s 17 and 20, T.151N, R.94W, McKenzie County, North Dakota.

Results: No cultural resources were found during the Class III inventory. Mandan, Hidatsa, and Arikara Nation, Tribal Historic Preservation Office (M/HAN, THPO), monitor representative Mr. Casey Fox Jr. accompanied the field survey and indicated no concerns at this time. The Class I displays 13 previous cultural resource surveys, and 4 cultural resource sites in the one-mile search radius. The nearest site, 32M2522, an archaeological site that contains one stone cairn, is located approximately 1/4-mile northwest of the area of potential effect. None of the previously documented cultural resources will be affected by the proposed project.

Findings: No Historic Properties Affected. We request your review and concurrence on our findings.

Recommendations: Since no cultural properties will be affected the project should proceed as planned.

If you have any questions regarding the above referenced project or attached report I can be contacted at (605) 723-8712, the address below, or email Brenda_Shierts@blm.gov.

Sincerely,

Brenda A. Shierts
Dakotas Zone Archeologist

BLM Field Office
310 Roundup Street
Belle Fourche, SD 57717

1 Enclosure: BLM Report 11-MT-030-05: Class III Inventory Report, Slawson Exploration Company Panzer 1-20H well pad and access roads.

*Environmental Assessment: Slawson Exploration Company,
Panzer 1-20H / Panzer 2-20H / Panzer 4-20TFH*



United States Department of the Interior

BUREAU OF INDIAN AFFAIRS
Great Plains Regional Office
115 Fourth Avenue S.E., Suite 400
Aberdeen, South Dakota 57401



IN REPLY REFER TO:
DESCRM
MC-208

AUG 29 2011

Elgin Crows Breast, THPO
Mandan, Hidatsa and Arikara Nation
404 Frontage Road
New Town, North Dakota 58763

Dear Mr. Crows Breast:

We have considered the potential effects on cultural resources of an oil well pad access road reroute in McKenzie County, North Dakota. Approximately 4.5 acres were intensively inventoried using a pedestrian methodology. Potential surface disturbances are not expected to exceed the area depicted in the enclosed report. No historic properties were located that appear to possess the quality of integrity and meet at least one of the criteria (36 CFR 60.4) for inclusion on the National Register of Historic Places. No properties were located that appear to qualify for protection under the American Indian Religious Freedom Act (42 USC 1996).

As the surface management agency, and as provided for in 36 CFR 800.5, we have therefore reached a determination of **no historic properties affected** for this undertaking. Catalogued as **BIA Case Number AAO-1983/FB/11**, the proposed undertaking, location, and project dimensions are described in the following report:

Schleicher, Jolene
(2011) A Class I and Class III Cultural Resources Inventory of a Proposed Reroute to the Slawson Panzer 1-20H, 2-20H and 4-20H Access Road, Fort Berthold Indian Reservation, McKenzie County, North Dakota. SWCA Environmental Consultants for Slawson Exploration Company, Denver.

If your office concurs with this determination, consultation will be completed under the National Historic Preservation Act and its implementing regulations. We will adhere to the Standard Conditions of Compliance.

If you have any questions, please contact Dr. Carson N. Murdy, Regional Archaeologist, at (605) 226-7656.

Sincerely,


ACTING
Regional Director

Enclosure

cc: Chairman, Three Affiliated Tribes
Superintendent, Fort Berthold Agency

APPENDIX D

**Application for Permit to Drill for Panzer 1-20H, Panzer 2-20H and Panzer
4-20TFH Wells**

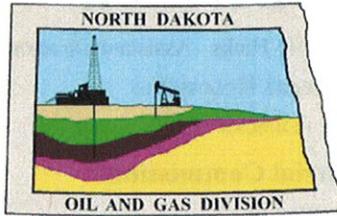

Oil and Gas Division

Lynn D. Helms - Director Bruce E. Hicks - Assistant Director

Department of Mineral Resources

Lynn D. Helms - Director

North Dakota Industrial Commission

www.oilgas.nd.gov

August 24, 2011

Tex Hall, Chairman
Three Affiliated Tribes
404 Frontage Road
New Town, ND 58763

RE: WELL PERMITTED ON FORT BERTHOLD RESERVATION
PANZER 1-20H
NENW Section 20-151N-94W
McKenzie County
NDIC File No. 21385

Chairman Hall:


Please be advised that SLAWSON EXPLORATION COMPANY, INC. was issued the above captioned permit on August 24, 2011 and will remain in effect for a period of one year. In addition, it was permitted with a 320 acre spacing unit in W/2 Section 20-T151N-R94W via Commission Order 16979.

Should you have any questions, feel free to contact me.

Sincerely,

Todd L. Holweger
Mineral Resources Permit Manager

cc: Tax Commissioner
Field Inspector

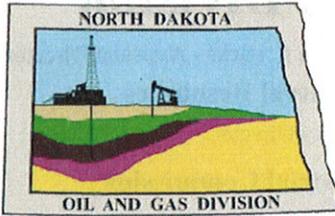

Oil and Gas Division

Lynn D. Helms - Director Bruce E. Hicks - Assistant Director

Department of Mineral Resources

Lynn D. Helms - Director

North Dakota Industrial Commission

www.oilgas.nd.gov

August 24, 2011

Khem Suthiwan
Permitting Agent
SLAWSON EXPLORATION COMPANY, INC.
1675 Broadway, Suite 1600
Denver, CO 80202

**RE: HORIZONTAL WELL
PANZER 1-20H
NENW Section 20-151N-94W
McKenzie County
Well File # 21385**

Dear Khem :

Pursuant to Commission Order No. 16979, approval to drill the above captioned well is hereby given. The approval is granted on the condition that all portions of the well bore not isolated by cement, be no closer than the **200' setback** from the north & south boundaries and **500' setback** from the east & west boundaries within the 320 acre spacing unit consisting of W/2 Section 20-T151N-R94W. **Tool error is not required pursuant to order.**

PERMIT STIPULATIONS: A Closed Mud System is required on multi-well pads, although the disposal of drill cuttings is contingent upon site specific conditions to be determined by an NDIC Field Inspector. SLAWSON EXPLORATION must contact NDIC Field Inspector Richard Dunn at 701-770-3554 prior to location construction.

Location Construction Commencement (Three Day Waiting Period)

Operators shall not commence operations on a drill site until the 3rd business day following publication of the approved drilling permit on the NDIC - OGD Daily Activity Report. If circumstances require operations to commence before the 3rd business day following publication on the Daily Activity Report, the waiting period may be waived by the Director. Application for a waiver must be by sworn affidavit providing the information necessary to evaluate the extenuating circumstances, the factors of NDAC 43-02-03-16.2 (1), (a)-(f), and any other information that would allow the Director to conclude that in the event another owner seeks revocation of the drilling permit, the applicant should retain the permit.

Permit Fee & Notification

Payment was received in the amount of \$100 via credit card. It is requested that notification be given immediately upon the spudding of the well. This information should be relayed to the Oil & Gas Division, Bismarck, via telephone. The following information must be included: Well name, legal location, permit number, drilling contractor, company representative, date and time of spudding. Office hours are 8:00 a.m. to 12:00 p.m. and 1:00 p.m. to 5:00 p.m. Central Time. Our telephone number is (701) 328-8020, leave a message if after hours or on the weekend.

Khem Suthiwan
August 24, 2011
Page 2

Survey Requirements for Horizontal, Horizontal Re-entry, and Directional Wells

NDAC Section 43-02-03-25 (Deviation Tests and Directional Surveys) states in part (that) the surveying contractor shall file a certified copy of all surveys with the director free of charge within thirty days of completion. Surveys must be submitted as one electronic copy, or in a form approved by the director. However, the director may require the directional survey to be filed immediately after completion if the survey is needed to conduct the operation of the director's office in a timely manner. Certified surveys must be submitted via email in one adobe document, with a certification cover page to certsurvey@nd.gov. Survey points shall be of such frequency to accurately determine the entire location of the well bore.

Confidential status

Your request for confidential status of all information furnished to the Director, or his representatives, is hereby granted. Such information, except production runs, shall remain confidential for six months commencing on the date the well is spud.

Confidential status notwithstanding, the Director and his representatives shall have access to all well records wherever located. Your company personnel, or any person performing work for your company shall permit the Director and his representatives to come upon any lease, property, well, or drilling rig operated or controlled by them, complying with all safety rules, and to inspect the records and operation of such wells and to have access at all times to any and all records of wells. The Commission's field personnel periodically inspect producing and drilling wells. Any information regarding such wells shall be made available to them at any time upon request. The information so obtained by the field personnel shall be maintained in strict confidence and shall be available only to the Commission and its staff.

Drilling pit

Please be advised approval for use of a drilling reserve pit or drill cuttings pit on this site is contingent on site specific conditions and special pit closure requirements may apply.

Surface casing cement

Tail cement utilized on surface casing must have a minimum compressive strength of 500 psi within 12 hours, and tail cement utilized on production casing must have a minimum compressive strength of 500 psi before drilling the plug or initiating tests.

Logs

NDAC Section 43-02-03-31 requires the running of a Cement Bond Log from which the presence of cement can be determined in every well in which production or intermediate casing has been set and a Gamma Ray Log must be run from total depth to ground level elevation of the well bore. All logs must be submitted as one paper copy and one digital copy in LAS (Log ASCII) format, or a format approved by the Director. Image logs that include, but are not limited to, Mud Logs, Cement Bond Logs, and Cyberlook Logs, cannot be produced in their entirety as LAS (Log ASCII) files. To create a solution and establish a standard format for industry to follow when submitting image logs, the Director has given approval for the operator to submit an image log as a TIFF (*.tif) formatted file. The TIFF (*.tif) format will be accepted only when the log cannot be produced in its entirety as a LAS (Log ASCII) file format. The digital copy may be submitted on a standard CD, or attached to an email sent to digitallogs@nd.gov. Thank you for your cooperation.

Sincerely,

David Tabor
Engineering Technician IV



APPLICATION FOR PERMIT TO DRILL HORIZONTAL WELL - FORM 1H

INDUSTRIAL COMMISSION OF NORTH DAKOTA
 OIL AND GAS DIVISION
 600 EAST BOULEVARD DEPT 405
 BISMARCK, ND 58505-0840
 SFN 54269 (08-2005)

PLEASE READ INSTRUCTIONS BEFORE FILLING OUT FORM.
 PLEASE SUBMIT THE ORIGINAL AND ONE COPY.

Type of Work New Location	Type of Well Oil & Gas	Approximate Date Work Will Start 09 / 01 / 2011	Confidential Status Yes
Operator SLAWSON EXPLORATION COMPANY, INC.		Telephone Number 720-457-9821	
Address 1675 Broadway, Suite 1600		City Denver	State CO Zip Code 80202

Notice has been provided to the owner of any permanently occupied dwelling within 1,320 feet. This well is not located within five hundred feet of an occupied dwelling.

WELL INFORMATION (If more than one lateral proposed, enter data for additional laterals on page 2)

Well Name PANZER				Well Number 1-20H			
Surface Footages 220 F N L 1420 F W L	Qtr-Qtr NENW	Section 20	Township 151 N	Range 94 W	County McKenzie		
Longstring Casing Point Footages 611 F N L 1471 F W L	Qtr-Qtr NENW	Section 20	Township 151 N	Range 94 W	County McKenzie		
Longstring Casing Point Coordinates From Well Head 391 S From WH 51 E From WH		Azimuth 172.6 °	Longstring Total Depth 10894 Feet MD 10669 Feet TVD				
Bottom Hole Footages From Nearest Section Line 290 F S L 2040 F W L	Qtr-Qtr SESW	Section 20	Township 151 N	Range 94 W	County McKenzie		
Bottom Hole Coordinates From Well Head 4771 S From WH 621 E From WH		KOP Lateral 1 10274 Feet MD	Azimuth Lateral 1 172.6 °	Estimated Total Depth Lateral 1 15312 Feet MD 10684 Feet TVD			
Latitude of Well Head 47 ° 53 ' 25.32 "	Longitude of Well Head -102 ° 44 ' 40.19 "	NAD Reference NAD83	Description of (Subject to NDIC Approval) Spacing Unit: W/2 Section 20-T151N-R94W				
Ground Elevation 2098 Feet Above S.L.	Acres in Spacing/Drilling Unit 320	Spacing/Drilling Unit Setback Requirement 200 Feet N/S 500 Feet E/W		Industrial Commission Order 16979			
North Line of Spacing/Drilling Unit 2635 Feet	South Line of Spacing/Drilling Unit 2643 Feet	East Line of Spacing/Drilling Unit 5281 Feet	West Line of Spacing/Drilling Unit 5278 Feet				
Objective Horizons Bakken					Pierre Shale Top 1872		
Proposed Surface Casing	Size 9 - 5/8 "	Weight 36 Lb./Ft.	Depth 1972 Feet	Cement Volume 622 Sacks	NOTE: Surface hole must be drilled with fresh water and surface casing must be cemented back to surface.		
Proposed Longstring Casing	Size 7 - 0 "	Weight(s) 29 & 32 Lb./Ft.	Longstring Total Depth 10894 Feet MD 10669 Feet TVD		Cement Volume 654 Sacks	Cement Top 4932 Feet	
Base Last Charles Salt (If Applicable) 8941 Feet	NOTE: Intermediate or longstring casing string must be cemented above the top Dakota Group Sand.						
Proposed Logs OH Log Waiver, GR to surface CBL/GR/CCL							
Drilling Mud Type (Vertical Hole - Below Surface Casing) Invert			Drilling Mud Type (Lateral) Other - See Comments				
Survey Type in Vertical Portion of Well MWD Every 100 Feet	Survey Frequency: Build Section 30 Feet		Survey Frequency: Lateral 90 Feet		Survey Contractor Directional Drilling Co.		

NOTE: A Gamma Ray log must be run to ground surface and a CBL must be run on intermediate or longstring casing string if set.

Surveys are required at least every 30 feet in the build section and every 90 feet in the lateral section of a horizontal well. Measurement inaccuracies are not considered when determining compliance with the spacing/drilling unit boundary setback requirement except in the following scenarios: 1) When the angle between the well bore and the respective boundary is 10 degrees or less; or 2) If industry standard methods and equipment are not utilized. Consult the applicable field order for exceptions.

If measurement inaccuracies are required to be considered, a 2° MWD measurement inaccuracy will be applied to the horizontal portion of the well bore. This measurement inaccuracy is applied to the well bore from KOP to TD.

REQUIRED ATTACHMENTS: Certified surveyor's plat, horizontal section plat, estimated geological tops, proposed mud/cementing plan, directional plot/plan, \$100 fee.
 See Page 2 for Comments section and signature block.

COMMENTS, ADDITIONAL INFORMATION, AND/OR LIST OF ATTACHMENTS

No occupied dwelling within 1,320 ft. Lateral will be drilled with CaCl water unless pressure is encountered, then will switch to 80/20 invert mud. KB @ 2,122'. Certified surveyors well location plat, horizontal sections, pad layout, pad x-sections, topo map, proposed directional survey & plots, and drilling program will be emailed.

Lateral 2

KOP Lateral 2 Feet MD	Azimuth Lateral 2 °	Estimated Total Depth Lateral 2 Feet MD Feet TVD		KOP Coordinates From Well Head From WH From WH		
Formation Entry Point Coordinates From Well Head From WH From WH		Bottom Hole Coordinates From Well Head From WH From WH				
KOP Footages From Nearest Section Line F L F L		Qtr-Qtr	Section	Township N	Range W	County
Bottom Hole Footages From Nearest Section Line F L F L		Qtr-Qtr	Section	Township N	Range W	County

Lateral 3

KOP Lateral 3 Feet MD	Azimuth Lateral 3 °	Estimated Total Depth Lateral 3 Feet MD Feet TVD		KOP Coordinates From Well Head From WH From WH		
Formation Entry Point Coordinates From Well Head From WH From WH		Bottom Hole Coordinates From Well Head From WH From WH				
KOP Footages From Nearest Section Line F L F L		Qtr-Qtr	Section	Township N	Range W	County
Bottom Hole Footages From Nearest Section Line F L F L		Qtr-Qtr	Section	Township N	Range W	County

Lateral 4

KOP Lateral 4 Feet MD	Azimuth Lateral 4 °	Estimated Total Depth Lateral 4 Feet MD Feet TVD		KOP Coordinates From Well Head From WH From WH		
Formation Entry Point Coordinates From Well Head From WH From WH		Bottom Hole Coordinates From Well Head From WH From WH				
KOP Footages From Nearest Section Line F L F L		Qtr-Qtr	Section	Township N	Range W	County
Bottom Hole Footages From Nearest Section Line F L F L		Qtr-Qtr	Section	Township N	Range W	County

Lateral 5

KOP Lateral 5 Feet MD	Azimuth Lateral 5 °	Estimated Total Depth Lateral 5 Feet MD Feet TVD		KOP Coordinates From Well Head From WH From WH		
Formation Entry Point Coordinates From Well Head From WH From WH		Bottom Hole Coordinates From Well Head From WH From WH				
KOP Footages From Nearest Section Line F L F L		Qtr-Qtr	Section	Township N	Range W	County
Bottom Hole Footages From Nearest Section Line F L F L		Qtr-Qtr	Section	Township N	Range W	County

I hereby swear or affirm the information provided is true, complete and correct as determined from all available records.		Date 08 / 03 / 2011
ePermit	Printed Name Khem Suthiwan	Title Permitting Agent

FOR STATE USE ONLY

Permit and File Number 21385	API Number 33 - 053 - 03729
Field ANTELOPE	
Pool SANISH	Permit Type DEVELOPMENT

FOR STATE USE ONLY

Date Approved 8 / 24 / 2011
By David Tabor
Title Engineering Technician IV

WELL LOCATION PLAT

Slawson Exploration Company, Inc.
1675 Broadway, Suite 1600, Denver, Colorado 80202

Panzer 1-20H

220 feet from the north line and 1420 feet from the west line (surface location)


Section 20, T. 151 N., R. 94 W., 5th P.M.

McKenzie County, North Dakota

Surface owner @ well site - Ed Danks

Latitude 47°53'25.315" North; Longitude 102°44'40.196" West (surface location)

[Derived from OPUS Solution NAD-83(CORS96)]

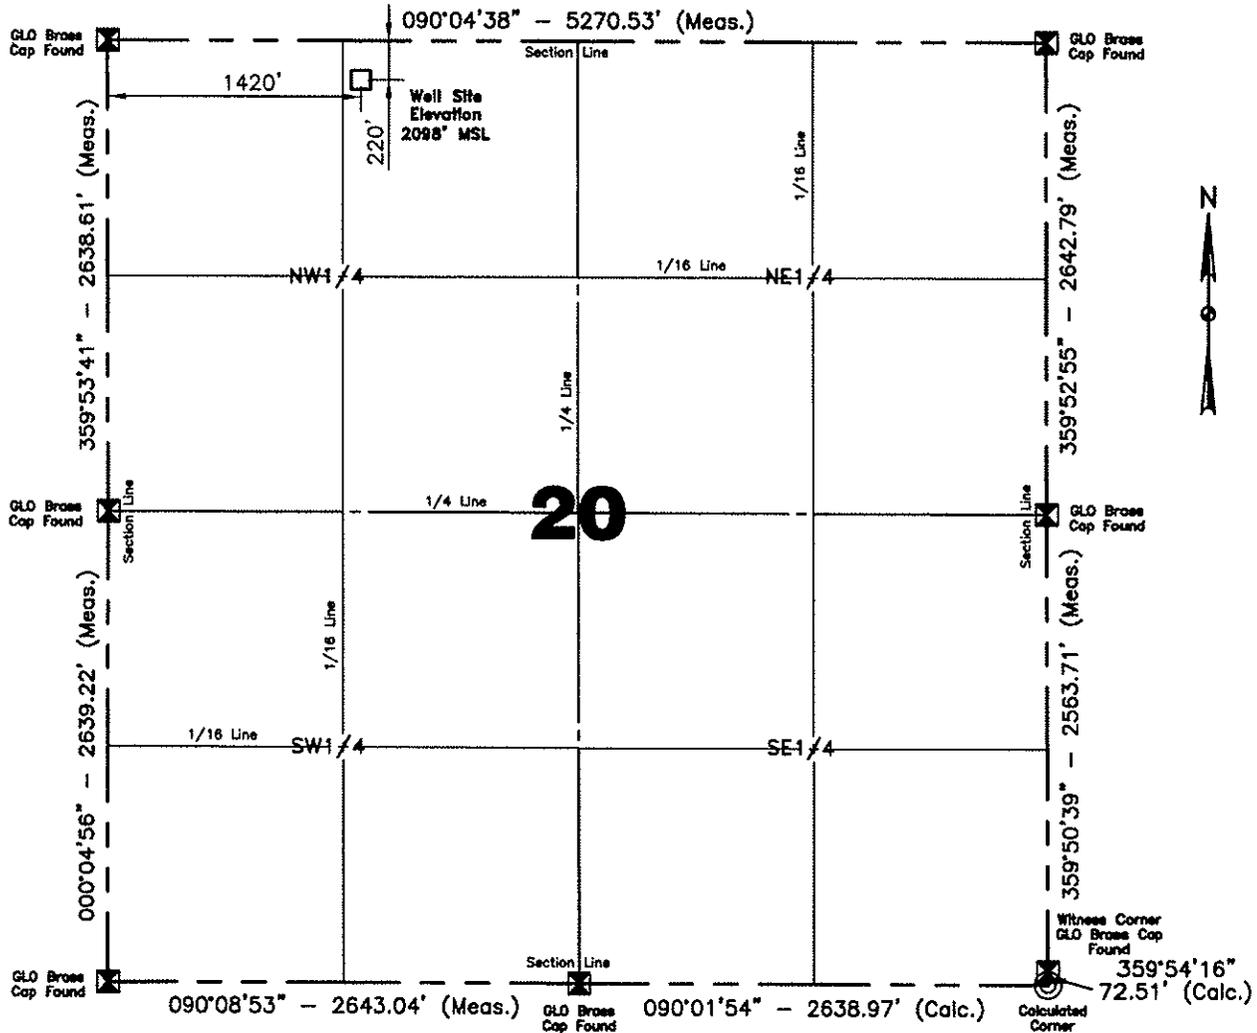


Confidentiality Notice: The information contained on this plat is legally privileged and confidential information intended only for the use of recipients. If you are not the intended recipient, you are hereby notified that any use, dissemination, distribution or copying of this information is strictly prohibited.

NOTE: All land corners are assumed unless otherwise noted. The well location shown hereon is not an as-built location.

Matt Krebs 6/27/2011
Justin Semerad 3/02/2011
 Surveyed By Date

Scale 1"=1000'

I, Quentin Obrigewitsch, Professional Land Surveyor, N.D. No. 5999, do hereby certify that the survey plat shown hereon was made by me, or under my direction, from notes made in the field, and the same is true and correct to the best of my knowledge and belief.

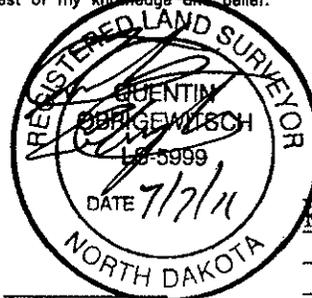

Kadmas
Lee &
Jackson
 Engineers Surveyors
 Planners

DATE

Vertical Control Datum Used
 Sea-Level Datum of NAVD 88
 Based on elevation derived from OPUS Solution on
 GPS*20-151-94 RE (iron rebar) Located a distance
 of 4805.28' on an azimuth of 067°09'34" from the
 SW corner of Section 20 T.151N., R.94W., 5th P.M.
 being at 2195.50' Elevation MSL.

Professional Consulting Engineers
 and Surveyors
 Registered in
 North Dakota, South Dakota
 Montana, Wyoming & Minnesota
 Tele-Fax No. 701-483-2795
 Bus. Phone No. 701-483-1284
 P.O. Box 290
 677 27th Ave. E.
 Dickinson, North Dakota 58602
 Certificate of Authorization #C-061

Project No. 3711568

Book OW-241 & 256 Pg. 76-79, 78-80 Staking

1675 Broadway, Ste. 1600
Denver, Co. 80202



Phone # 303-592-8880
Fax: 303-592-8881
Log Fax:

GENERAL WELL INFORMATION		Panzer 1-20H - single-lateral Bakken producer with stage-frac completion			
LEASE NAME AND NUMBER					
ORIGINAL GL:	2,098'	FOOTAGE CALLS - SURFACE HOLE	220' FNL	1,420' FWL	
FINISHED PAD ELEVATION:	2,098'	SURFACE HOLE LOCATION	NENW	20, 151N,	94W
KB(24')	2,122'	BOTTOM HOLE LOCATION	SESW	20, 151N,	94W
PROPOSED TVD	10,669'	LATITUDE	47° 53' 25.315"		
PROPOSED TMD	15,312'	LONGITUDE	102° 44' 40.196"		
LATERAL LENGTH (FT.)	4,417'	COUNTY/STATE	McKenzie CO, ND		
FIELD	Antelope - Infill				

DIRECTIONS TO WELL: From Mandaree, ND head west on BIA Rd 12 to Hwy 22. Turn right (north) on Hwy 22 and continue approximately 11.9 miles. Turn left (west) onto access road located approximately 0.10 mile south of the section line. Follow the access road as it curves northwest to the location.

ESTIMATED TOPS	SUBSEA	TVD	ESTIMATED TOPS	SUBSEA	TVD
Pierre/base Foxhills	250'	1,872'	Charles	-6,339'	8,461'
Dakota (marine)	-3,310'	5,432'	base last Charles salt	-6,819'	8,941'
Dunham Salt	-4,898'	7,020'	Mission Canyon	-7,089'	9,211'
Base Dunham Salt	-4,916'	7,038'	Lodgepole	-7,693'	9,815'
Pine Salt	-4,916'	7,038'	Upper Bakken shale	-8,512'	10,634'
Base Pine Salt	-4,975'	7,097'	Top of Target	-8,537'	10,659'
Minnelussa	-5,557'	7,679'	Target	-8,547'	10,669'
Kibbey Lime	-6,209'	8,331'	Base of Target	-8,557'	10,679'

MUD PROGRAM	Type	Viscosity	Weight	Fluid Loss	LCM
Start at (ft.)	Change at (ft.)				
0	1,972'	(Through Surface Casing Depth)	fresh water	28-32	8.34
1,972'	7" csg point		80/20 invert	45-50	9.6-10.5
7" csg point	Total MD		Brine		9.2-10.2
If overpressured			80/20 invert	28	11.5 - 13

Maximum anticipated bottom hole pressure is 4,620#; BOPs to be tested to 5000psi.

LOGGING PROGRAM
Open Hole OH Log Waiver as the Jaguar #1-32H well approx. 0.6 miles to the east was logged w/Triple Combo log.
Cased Hole CBL/GR/CCL

BIT PROGRAM					CASING PROGRAM					
Hole Size	Casing	Bit Type	Model	Manufacturer	SURFACE CASING:			start	end	footage
13-1/2"	9 5/8"	Roller-Cone		Retip	9-5/8"	36#	K55	'	1,972'	1,972'
8-3/4" Vertical	7"	PDC	655ZX	SEC	PRODUCTION CASING:			start	end	footage
8-3/4" Curve	7"	PDC	3641	SEC	7"	29#	P-110	'	6,870'	6,870'
6"	4 1/2"	PDC	643	SEC	7"	32#	P-110	6,870'	9,091'	2,221'

DIRECTIONAL PROGRAM					LINER LENGTH:					
KOP		10,274'			7"	29#	P-110	9,091'	10,894'	1,803'
Build rate		14.5°/100'			Total 29# 8,673' Total 32# 2,221'					
Lateral length, (ft.)		4,417'			LINER LENGTH:			start	end	Length
Azimuth		172.59°			4-1/2"	11.6#	P-110	10,274'	15,282'	4,978'
Target zone top (TVD)		10,659'			Mech Packer assembly on 4-1/2" liner - Packer depths to be provided at TD. The sleeves and packers will provided when run.					
Landing point (TVD)		10,669'								
Target zone bottom (TVD)		10,679'								
Total MD		15,312'								

**** SEE ATTACHED DIRECTIONAL PLAN

CEMENT PROGRAM		Size	Instructions
SURFACE CASING		9 5/8"	Cement to surface with 360 SX "G" and 262 SX "G" tail; 1,542 cu.ft. total
Use 60% excess			
PRODUCTION CASING		7"	Cement w/ 299 sx lite Pozmix (Yield: 2.56 ft3/sx) lead and 355 sx Class G (Yield: 1.65 ft3/sx) tail. Calculated cement top 500' above Dakota. Lead coverage from 500' above Dakota to 150' above Charles, Tail coverage from 150' above Charles to 7" shoe.
Use 30% excess and a 9" hole			
See Drilling Procedure for Float Equipment Recommendation			

SLAWSON CONTACT INFORMATION			
Engineering:	Office	Home	Cell
Mark McCallister	720-897-8758	303-730-9979	303-748-1602
Matt Houston	720-897-8759	512-944-5528	512-944-5528
Geology:			
Bob Bogle	720-897-8756	303-773-1706	303-523-5607

Panzer 1-20H



KB = 2,122' KOP = 10,274' TARGET = 10,669' TVD

MD	Incl.	Azi.	TVD	Based on True North		DLS	Vertical Section	UTM N	UTM E
				North	East				
0.00	0.00	172.59	0.00	0.00	0.00	0.00	0.00	-220.00	1,420.00
10,200.00	0.00	172.59	10,200.00	0.00	0.00	0.00	0.00	-220.00	1,420.00
10,273.83	0.00	172.59	10,273.83	0.00	0.00	0.00	0.00	-220.00	1,420.00 KOP
10,323.83	7.25	172.59	10,323.63	-3.13	0.41	14.50	3.16	-223.13	1,420.41
10,373.83	14.50	172.59	10,372.63	-12.47	1.62	14.50	12.57	-232.47	1,421.62
10,423.83	21.75	172.59	10,420.05	-27.86	3.62	14.50	28.09	-247.86	1,423.62
10,473.83	29.00	172.59	10,465.14	-49.07	6.38	14.50	49.48	-269.07	1,426.38
10,523.83	36.25	172.59	10,507.17	-75.75	9.85	14.50	76.39	-295.75	1,429.85
10,573.83	43.50	172.59	10,545.47	-107.47	13.98	14.50	108.38	-327.47	1,433.98
10,623.83	50.75	172.59	10,579.42	-143.73	18.70	14.50	144.94	-363.73	1,438.70
10,673.83	58.00	172.59	10,608.49	-183.95	23.93	14.50	185.50	-403.95	1,443.93
10,723.83	65.25	172.59	10,632.20	-227.49	29.60	14.50	229.41	-447.49	1,449.60
10,773.83	72.50	172.59	10,650.18	-273.65	35.61	14.50	275.96	-493.65	1,455.61
10,823.83	79.75	172.59	10,662.15	-321.69	41.86	14.50	324.40	-541.69	1,461.86
10,873.83	87.00	172.59	10,667.91	-370.84	48.26	14.50	373.97	-590.84	1,468.26
10,894.34	90.00	172.59	10,668.45	-391.17	50.91	14.62	394.47	-611.17	1,470.91 7" csg point

Panzer 1-20H

10,894.34	90.00	172.59	10,668.45	-391.17	50.91	14.62	394.47	-611.17	1,470.91 7" csg point
10,994.34	89.81	172.59	10,668.62	-490.33	63.81	0.19	494.46	-710.33	1,483.81
11,094.34	89.81	172.59	10,668.96	-589.49	76.71	0.00	594.46	-809.49	1,496.71
11,194.34	89.81	172.59	10,669.30	-688.65	89.61	0.00	694.46	-908.65	1,509.61
11,294.34	89.81	172.59	10,669.64	-787.81	102.51	0.00	794.45	-1,007.81	1,522.51
11,394.34	89.81	172.59	10,669.98	-886.97	115.41	0.00	894.45	-1,106.97	1,535.41
11,494.34	89.81	172.59	10,670.32	-986.13	128.31	0.00	994.44	-1,206.13	1,548.31
11,594.34	89.81	172.59	10,670.66	-1,085.29	141.21	0.00	1,094.44	-1,305.29	1,561.21
11,694.34	89.81	172.59	10,671.00	-1,184.45	154.11	0.00	1,194.43	-1,404.45	1,574.11
11,794.34	89.81	172.59	10,671.34	-1,283.61	167.01	0.00	1,294.43	-1,503.61	1,587.01
11,894.34	89.81	172.59	10,671.68	-1,382.77	179.91	0.00	1,394.42	-1,602.77	1,599.91
11,994.34	89.81	172.59	10,672.02	-1,481.93	192.81	0.00	1,494.42	-1,701.93	1,612.81
12,094.34	89.81	172.59	10,672.36	-1,581.09	205.71	0.00	1,594.42	-1,801.09	1,625.71
12,194.34	89.81	172.59	10,672.70	-1,680.25	218.61	0.00	1,694.41	-1,900.25	1,638.61
12,294.34	89.81	172.59	10,673.04	-1,779.41	231.51	0.00	1,794.41	-1,999.41	1,651.51
12,394.34	89.81	172.59	10,673.38	-1,878.57	244.41	0.00	1,894.40	-2,098.57	1,664.41
12,494.34	89.81	172.59	10,673.72	-1,977.73	257.31	0.00	1,994.40	-2,197.73	1,677.31
12,594.34	89.81	172.59	10,674.06	-2,076.89	270.21	0.00	2,094.39	-2,296.89	1,690.21
12,694.34	89.81	172.59	10,674.40	-2,176.05	283.11	0.00	2,194.39	-2,396.05	1,703.11
12,794.34	89.81	172.59	10,674.74	-2,275.21	296.01	0.00	2,294.38	-2,495.21	1,716.01
12,894.34	89.81	172.59	10,675.08	-2,374.37	308.91	0.00	2,394.38	-2,594.37	1,728.91
12,994.34	89.81	172.59	10,675.42	-2,473.53	321.81	0.00	2,494.38	-2,693.53	1,741.81
13,094.34	89.81	172.59	10,675.76	-2,572.69	334.71	0.00	2,594.37	-2,792.69	1,754.71
13,194.34	89.81	172.59	10,676.10	-2,671.85	347.61	0.00	2,694.37	-2,891.85	1,767.61
13,294.34	89.81	172.59	10,676.44	-2,771.01	360.51	0.00	2,794.36	-2,991.01	1,780.51
13,394.34	89.81	172.59	10,676.78	-2,870.17	373.41	0.00	2,894.36	-3,090.17	1,793.41
13,494.34	89.81	172.59	10,677.12	-2,969.33	386.31	0.00	2,994.35	-3,189.33	1,806.31
13,594.34	89.81	172.59	10,677.46	-3,068.49	399.21	0.00	3,094.35	-3,288.49	1,819.21
13,694.34	89.81	172.59	10,677.80	-3,167.65	412.11	0.00	3,194.35	-3,387.65	1,832.11
13,794.34	89.81	172.59	10,678.14	-3,266.81	425.01	0.00	3,294.34	-3,486.81	1,845.01
13,894.34	89.81	172.59	10,678.48	-3,365.97	437.91	0.00	3,394.34	-3,585.97	1,857.91
13,994.34	89.81	172.59	10,678.82	-3,465.13	450.81	0.00	3,494.33	-3,685.13	1,870.81
14,094.34	89.81	172.59	10,679.16	-3,564.29	463.71	0.00	3,594.33	-3,784.29	1,883.71
14,194.34	89.81	172.59	10,679.50	-3,663.45	476.61	0.00	3,694.32	-3,883.45	1,896.61
14,294.34	89.81	172.59	10,679.84	-3,762.61	489.51	0.00	3,794.32	-3,982.61	1,909.51
14,394.34	89.81	172.59	10,680.18	-3,861.77	502.41	0.00	3,894.31	-4,081.77	1,922.41
14,494.34	89.81	172.59	10,680.52	-3,960.93	515.31	0.00	3,994.31	-4,180.93	1,935.31
14,594.34	89.81	172.59	10,680.86	-4,060.09	528.21	0.00	4,094.31	-4,280.09	1,948.21
14,694.34	89.81	172.59	10,681.20	-4,159.25	541.11	0.00	4,194.30	-4,379.25	1,961.11
14,794.34	89.81	172.59	10,681.54	-4,258.41	554.01	0.00	4,294.30	-4,478.41	1,974.01
14,894.34	89.81	172.59	10,681.88	-4,357.57	566.91	0.00	4,394.29	-4,577.57	1,986.91
14,994.34	89.81	172.59	10,682.22	-4,456.73	579.81	0.00	4,494.29	-4,676.73	1,999.81
15,094.34	89.81	172.59	10,682.56	-4,555.89	592.71	0.00	4,594.28	-4,775.89	2,012.71
15,194.34	89.81	172.59	10,682.90	-4,655.05	605.61	0.00	4,694.28	-4,875.05	2,025.61
15,294.34	89.81	172.59	10,683.24	-4,754.21	618.51	0.00	4,794.27	-4,974.21	2,038.51
15,311.75	89.81	172.59	10,683.30	-4,771.47	620.76	0.00	4,811.68	-4,991.47	2,040.76 End Lateral

4,417.40

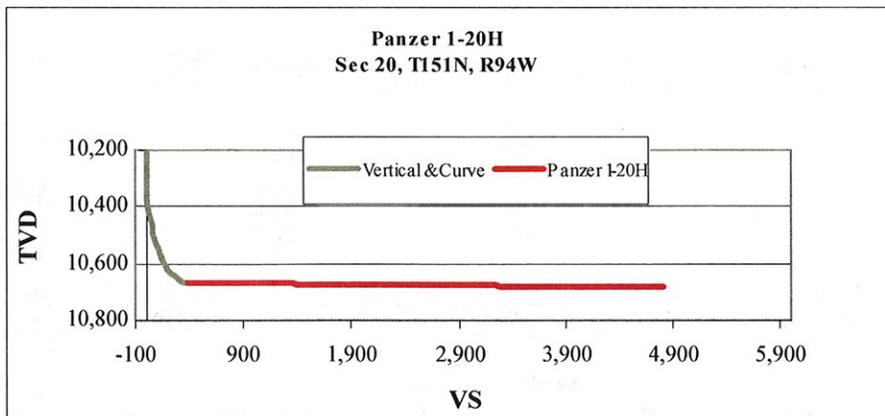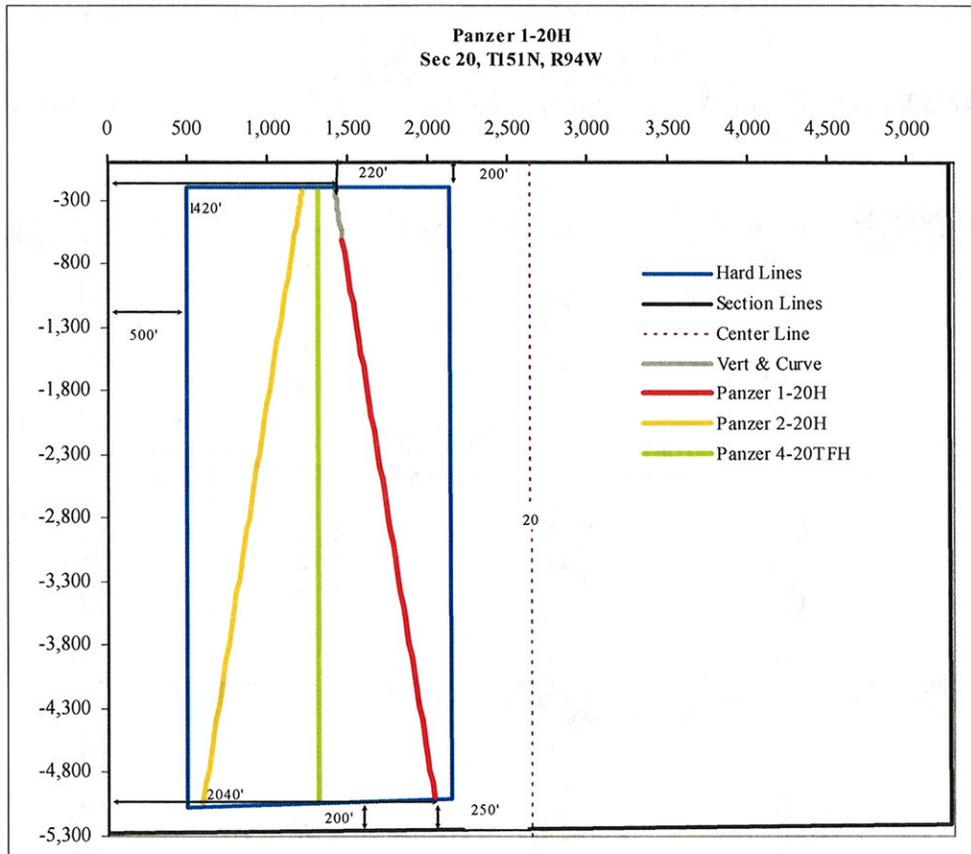

The SHL is 220' FNL & 1420' FWL (NENW), Section 20, T151N, R94W, McKenzie County, ND. The state setback is 500' from the section lines (200' Heel & Toe).

7" Casing: 8-3/4" hole: KOP at 10,274'. Build curve at 14.5°/100' to 90° inclination at 10,894' MD (10,669' TVD) at an azimuth of 172.59°. Set 7" casing (612' FNL & 1,471' FWL, NENW, Section 20, T151N, R94W).

South Lateral: Drill a 6" horizontal well holding an azimuth of 172.59° to TD at a depth of 15,312' MD (10,684' TVD), 250' FSL & 2,040' FWL (SESW) Section 20, T151N, R94W. Expect an inclination of 89.81°. Total 6" lateral is 4,417'.

HORIZONTAL SECTION PLAT

Slawson Exploration Company, Inc.
1675 Broadway, Suite 1600, Denver, Colorado 80202

Panzer 1-20H

220 feet from the north line and 1420 feet from the west line (surface location)


Section 20, T. 151 N., R. 94 W., 5th P.M.

McKenzie County, North Dakota

Surface owner @ well site - Ed Danks

Latitude 47°53'25.315" North; Longitude 102°44'40.196" West (surface location)

[Derived from OPUS Solution NAD-83(CORS96)]

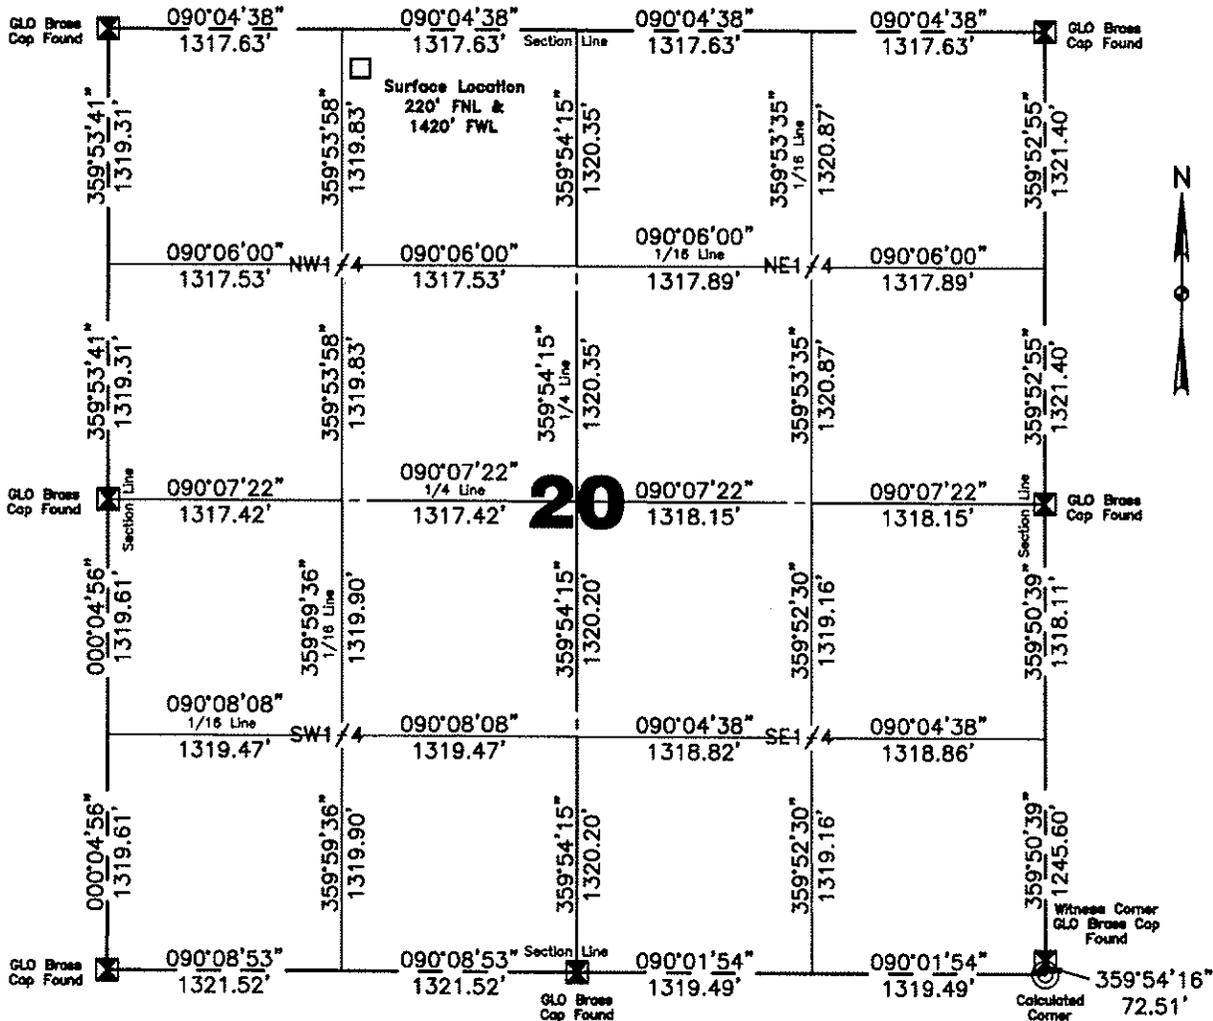


Scale 1"=1000'

Confidentiality Notice: The information contained on this plat is legally privileged and confidential information intended only for the use of recipients. If you are not the intended recipients, you are hereby notified that any use, dissemination, distribution or copying of this information is strictly prohibited.

I, Quentin Obrigewitsch, Professional Land Surveyor, N.D. No. 5999, do hereby certify that the survey plat shown hereon was made by me, or under my direction, from notes made in the field, and the same is true and correct to the best of my knowledge and belief.

All corners shown on this plat were found in the field during Slawson Exploration Company, Inc., Panzer 1-20H oil well survey on March 2, 2011. Distances to all others are calculated. All azimuths are based on the north line of Section 20, being on an azimuth of 090°04'38\".


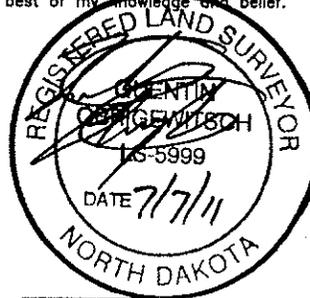


Kadmas
Lee &
Jackson
Engineers Surveyors
Planners

DATE

Surveyed By J.S. & M.K.	Field Book OW-241 & 256
Computed & Drawn By Carl Woodbury	Project No. 3711568

Panzer 1-20H Pad Layout

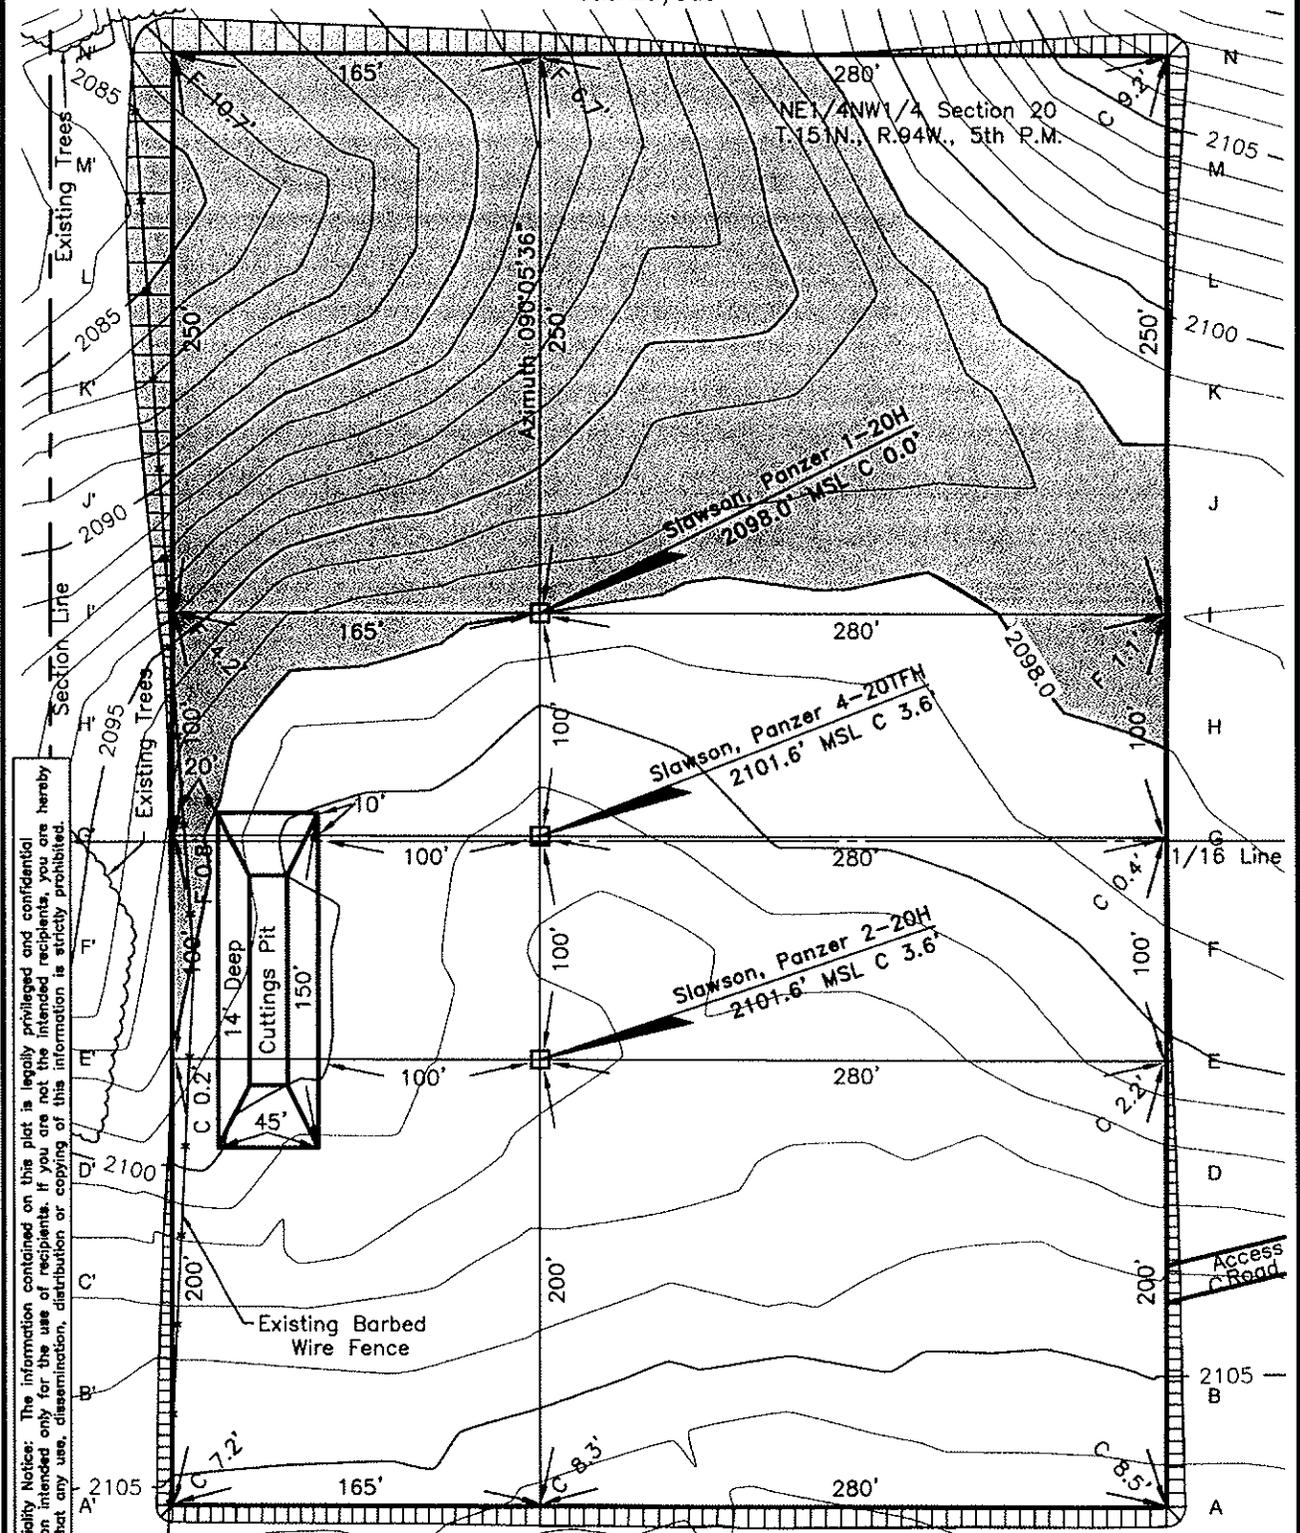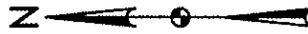

Confidentiality Notice: The information contained on this plot is legally privileged and confidential information intended only for the use of recipients. If you are not the intended recipient, you are hereby notified that any use, dissemination, distribution or copying of this information is strictly prohibited.

Drawn By Carl Woodbury	Surveyed By J.S. & M.K.	Approved By Q. Obrigewitsch	Scale 1"=80'	Date 7/5/2011
Field Book OW-241 & 256	Material Pad Layout	Revised -	Project No. 3711568	Drawing No. 4

Kadmas
Lee &
Jackson
Engineers Surveyors
Planners

Slawson Exploration Company, Inc.
Panzer 1-20H
Section 20, T 151 N, R 94 W, 5th P.M.
McKenzie County, North Dakota


Well Site Elevation 2098.0' MSL
Well Pad Elevation 2098.0' MSL

Excavation	27,665 C.Y.
Plus Pit	1,960 C.Y.
	29,625 C.Y.
Embankment	16,615 C.Y.
Plus Shrinkage (+30%)	4,985 C.Y.
	21,600 C.Y.
Stockpile Pit	1,960 C.Y.
Stockpile Top Soil (6")	5,635 C.Y.
Production Rehabilitation	0 C.Y.
Road Embankment & Stockpile from Pad	430 C.Y.
Disturbed Area From Pad	6.99 Acres

NOTE :
All cut end slopes are designed at 1:1 slopes &
All fill end slopes are designed at 1 1/2:1 slopes

Panzer 2-20H Well Site Location	Panzer 4-20TFH Well Site Location	Panzer 1-20H Well Site Location
220' FNL	220' FNL	220' FNL
1220' FWL	1320' FWL	1420' FWL


Confidentiality Notice:
The information contained on this plot is legally privileged and confidential information intended only for the use of recipients. If you are not the intended recipient, you are hereby notified that any use, dissemination, distribution or copying of this information is strictly prohibited.

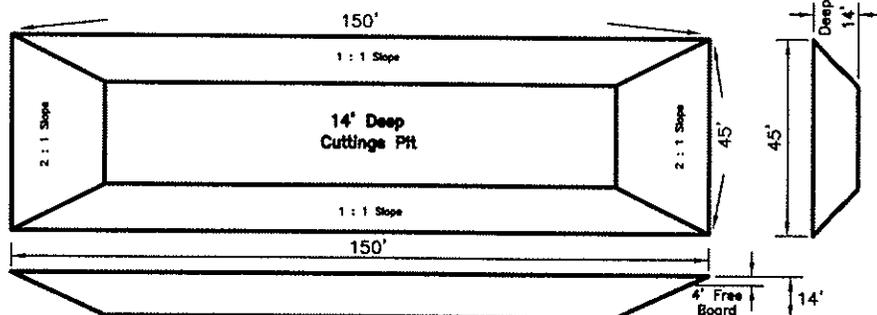

Drawn By Carl Woodbury	Surveyed By J.S. & M.K.	Approved By Q. Obrigewitsch	Scale None	Date 7/5/2011
Field Book OW-241 & 256	Material Quantities	Revised -	Project No. 3711568	Drawing No. 3

Kadmas
Lee &
Jackson
Engineers Surveyors
Planners

Panzer 1-20H Cross Sections

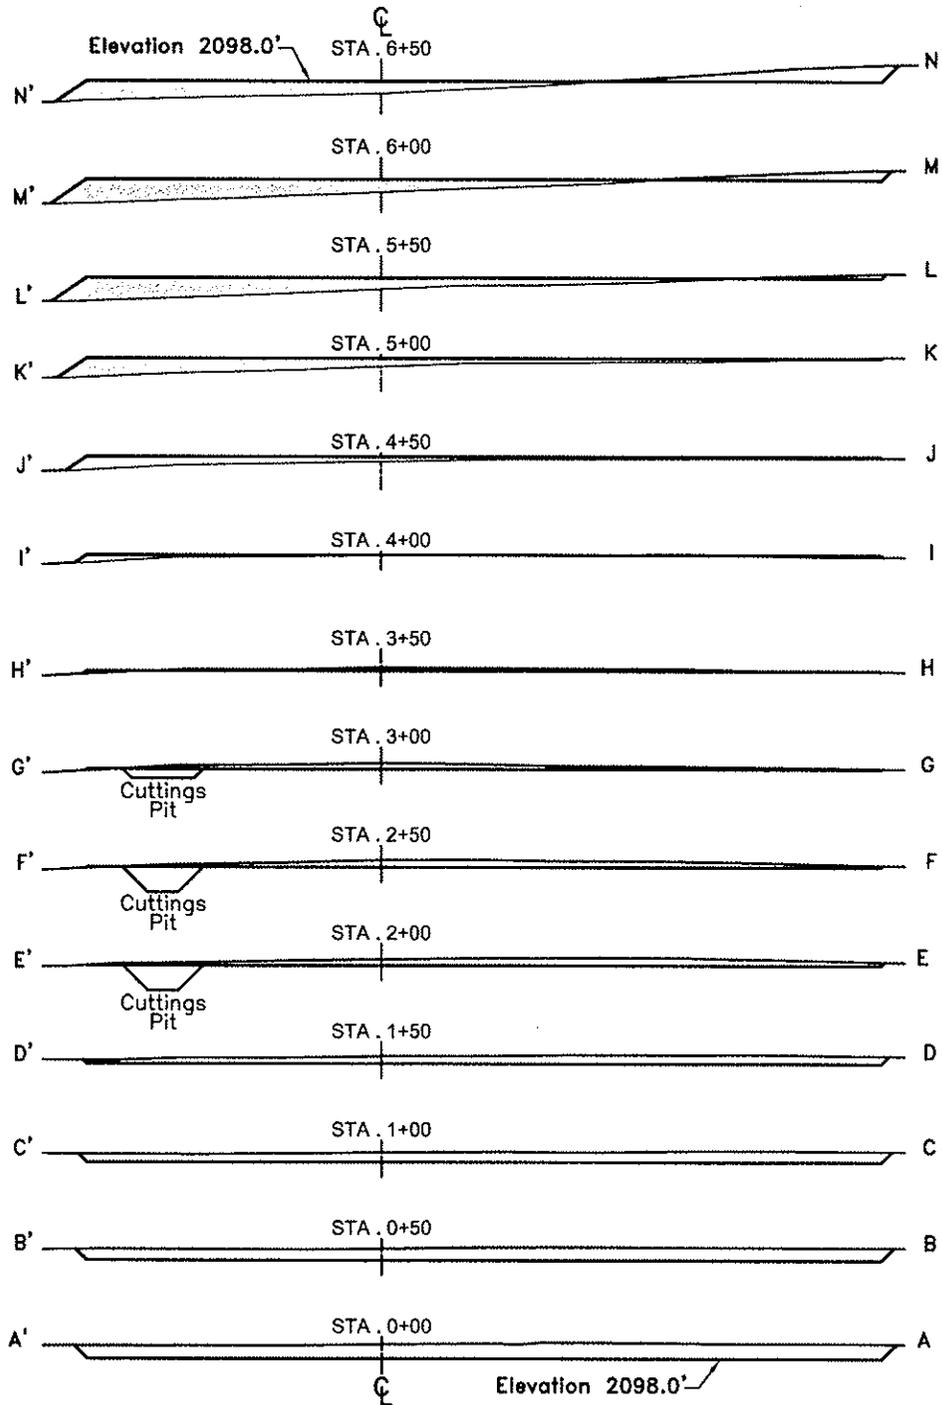


Confidentiality Notice: The information contained on this plot is legally privileged and confidential information intended only for the use of recipients. If you are not the intended recipient, you are hereby notified that any use, dissemination, distribution or copying of this information is strictly prohibited.

Drawn By Carl Woodbury	Surveyed By J.S. & M.K.	Approved By Q. Obrigewitsch	Scale 1"=100'	Date 7/5/2011
Field Book OW-241 & 256	Material Cross Sections	Revised -	Project No. 3711568	Drawing No. 5

Kadmas
Lee &
Jackson
Engineers Surveyors
Planners

Slawson Exploration Company, Inc.
Panzer 1-20H
 220' FNL & 1420' FWL
 NE1/4NW1/4 Section 20
 T. 151 N., R. 94 W., 5th P.M.
 McKenzie County, North Dakota

Confidentiality Notice: The information contained on this plat is legally privileged and confidential information intended only for the use of recipients. If you are not the intended recipients, you are hereby notified that any use, dissemination, distribution or copying of this information is strictly prohibited.

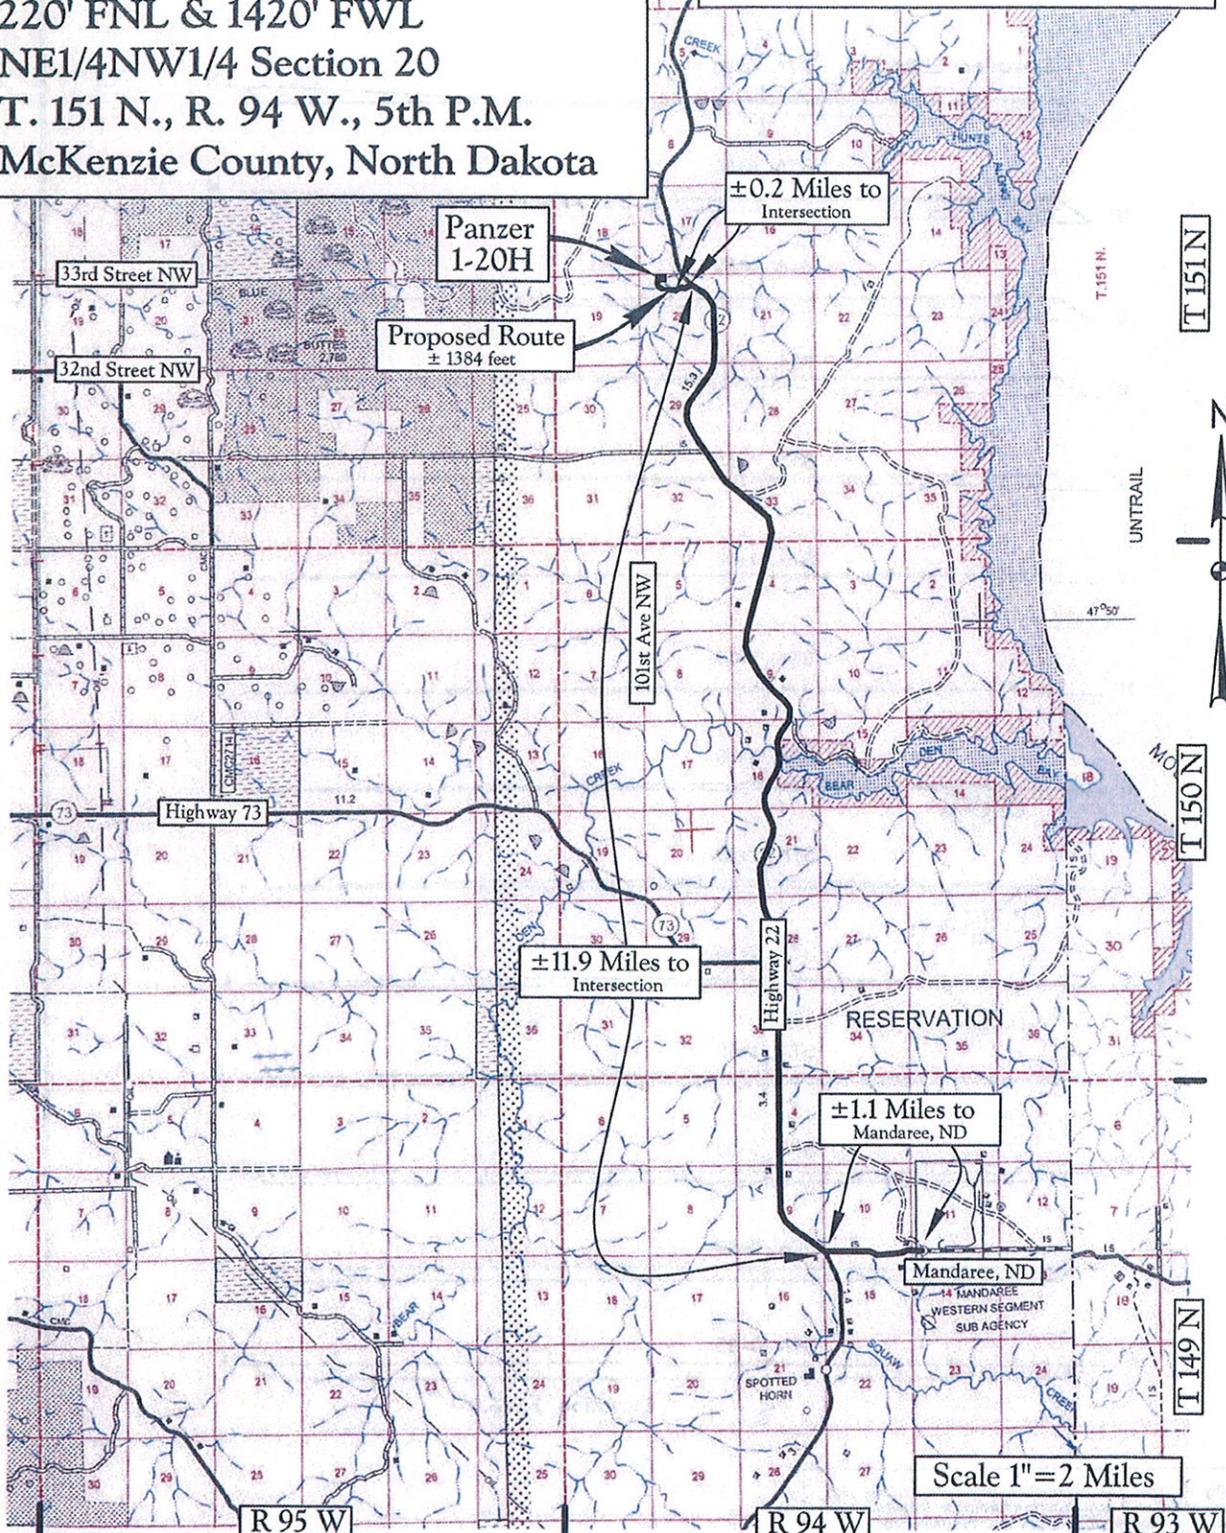


Map "A"
County Access Route

Legend	
Existing Roads	
Proposed Roads	

Kadmas
Lee &
Jackson
 Engineers Surveyors
 Planners

Slawson Exploration Company, Inc.
 Panzer 1-20H
 220' FNL & 1420' FWL
 NE1/4NW1/4 Section 20
 T. 151 N., R. 94 W., 5th P.M.
 McKenzie County, North Dakota

Confidentiality Notice: The information contained on this plot is legally privileged and confidential information intended only for the use of recipients. If you are not the intended recipients, you are hereby notified that any use, dissemination, distribution or copying of this information is strictly prohibited.

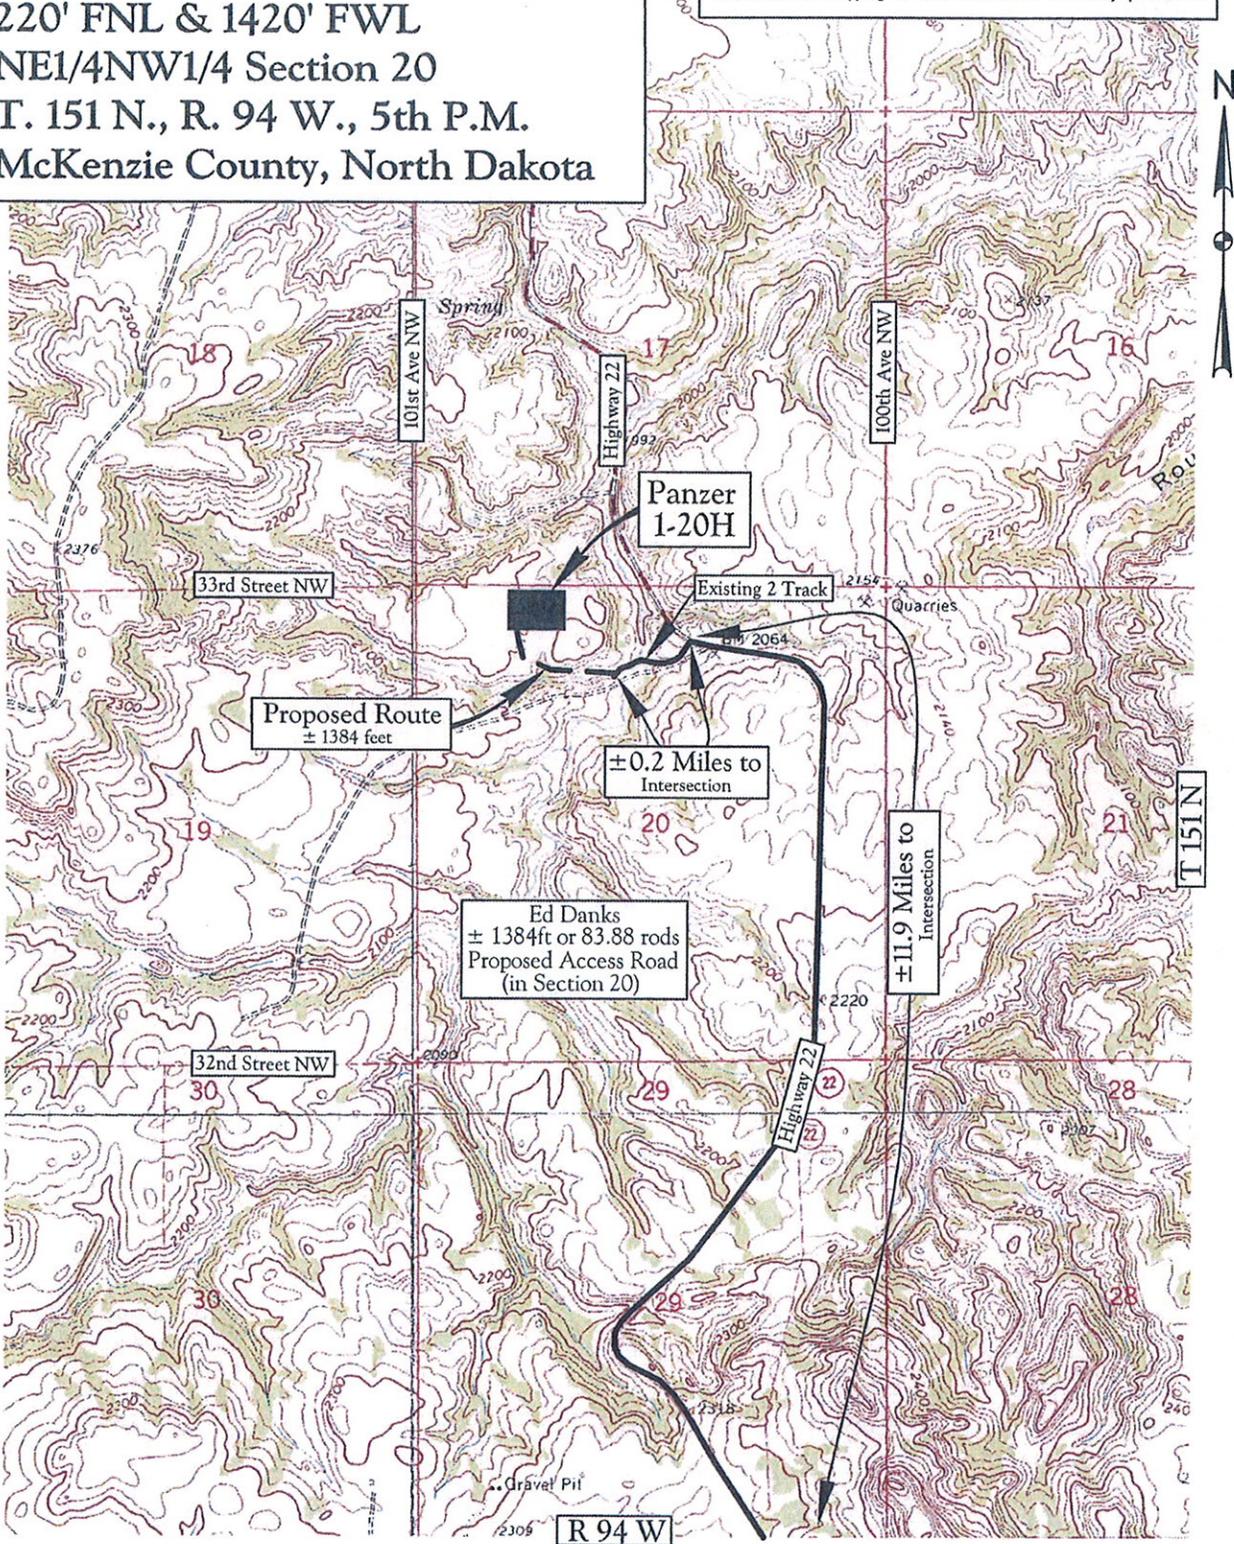


Map "B"
 Quad Access Route

Legend
 Existing Roads —————
 Proposed Roads - - - - -

Scale 1" = 2000'

Kadmas
 Lee &
 Jackson
 Engineers Surveyors
 Planners

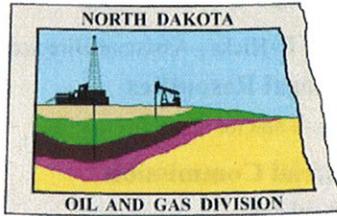

Oil and Gas Division

Lynn D. Helms - Director Bruce E. Hicks - Assistant Director

Department of Mineral Resources

Lynn D. Helms - Director

North Dakota Industrial Commission

www.oilgas.nd.gov

August 24, 2011

Tex Hall, Chairman
Three Affiliated Tribes
404 Frontage Road
New Town, ND 58763

RE: WELL PERMITTED ON FORT BERTHOLD RESERVATION
PANZER 2-20H
NWNW Section 20-151N-94W
McKenzie County
NDIC File No. 21386

Chairman Hall:


Please be advised that SLAWSON EXPLORATION COMPANY, INC. was issued the above captioned permit on August 24, 2011 and will remain in effect for a period of one year. In addition, it was permitted with a 320 acre spacing unit in W/2 of Section 20, T151N R94W via Commission Order 16979.

Should you have any questions, feel free to contact me.

Sincerely,

Todd L. Holweger
Mineral Resources Permit Manager

cc: Tax Commissioner
Field Inspector

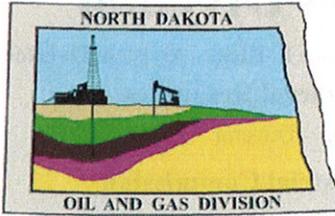

Oil and Gas Division

Lynn D. Helms - Director Bruce E. Hicks - Assistant Director

Department of Mineral Resources

Lynn D. Helms - Director

North Dakota Industrial Commission

www.oilgas.nd.gov

August 24, 2011

Khem Suthiwan
Permitting Agent
SLAWSON EXPLORATION COMPANY, INC.
1675 Broadway, Suite 1600
Denver, CO 80202

RE: **HORIZONTAL WELL**
 PANZER 2-20H
 NWNW Section 20-151N-94W
 McKenzie County
 Well File # 21386

Dear Khem :

Pursuant to Commission Order No. 16979, approval to drill the above captioned well is hereby given. The approval is granted on the condition that all portions of the well bore not isolated by cement, be no closer than the **200' setback** from the north & south boundaries and **500' setback** from the east & west boundaries within the 320 acre spacing unit consisting of W/2 of Section 20, T151N R94W. **Tool error is not required pursuant to order.**

PERMIT STIPULATIONS: A Closed Mud System is required on multi-well pads, although the disposal of drill cuttings is contingent upon site specific conditions to be determined by an NDIC Field Inspector. SLAWSON EXPLORATION must contact NDIC Field Inspector Richard Dunn at 701-770-3554 prior to location construction.

Location Construction Commencement (Three Day Waiting Period)

Operators shall not commence operations on a drill site until the 3rd business day following publication of the approved drilling permit on the NDIC - OGD Daily Activity Report. If circumstances require operations to commence before the 3rd business day following publication on the Daily Activity Report, the waiting period may be waived by the Director. Application for a waiver must be by sworn affidavit providing the information necessary to evaluate the extenuating circumstances, the factors of NDAC 43-02-03-16.2 (1), (a)-(f), and any other information that would allow the Director to conclude that in the event another owner seeks revocation of the drilling permit, the applicant should retain the permit.

Permit Fee & Notification

Payment was received in the amount of \$100 via credit card. It is requested that notification be given immediately upon the spudding of the well. This information should be relayed to the Oil & Gas Division, Bismarck, via telephone. The following information must be included: Well name, legal location, permit number, drilling contractor, company representative, date and time of spudding. Office hours are 8:00 a.m. to 12:00 p.m. and 1:00 p.m. to 5:00 p.m. Central Time. Our telephone number is (701) 328-8020, leave a message if after hours or on the weekend.

Survey Requirements for Horizontal, Horizontal Re-entry, and Directional Wells

NDAC Section 43-02-03-25 (Deviation Tests and Directional Surveys) states in part (that) the survey contractor shall file a certified copy of all surveys with the director free of charge within thirty days of completion. Surveys must be submitted as one electronic copy, or in a form approved by the director. However, the director may require the directional survey to be filed immediately after completion if the survey is needed to conduct the operation of the director's office in a timely manner. Certified surveys must be submitted via email in one adobe document, with a certification cover page to certsurvey@nd.gov. Survey points shall be of such frequency to accurately determine the entire location of the well bore.

Confidential status

Your request for confidential status of all information furnished to the Director, or his representatives, is hereby granted. Such information, except production runs, shall remain confidential for six months commencing on the date the well is spud.

Confidential status notwithstanding, the Director and his representatives shall have access to all well records wherever located. Your company personnel, or any person performing work for your company shall permit the Director and his representatives to come upon any lease, property, well, or drilling rig operated or controlled by them, complying with all safety rules, and to inspect the records and operation of such wells and to have access at all times to any and all records of wells. The Commission's field personnel periodically inspect producing and drilling wells. Any information regarding such wells shall be made available to them at any time upon request. The information so obtained by the field personnel shall be maintained in strict confidence and shall be available only to the Commission and its staff.

Drilling pit

Please be advised approval for use of a drilling reserve pit or drill cuttings pit on this site is contingent on site specific conditions and special pit closure requirements may apply.

Surface casing cement

Tail cement utilized on surface casing must have a minimum compressive strength of 500 psi within 12 hours, and tail cement utilized on production casing must have a minimum compressive strength of 500 psi before drilling the plug or initiating tests.

Logs

NDAC Section 43-02-03-31 requires the running of a Cement Bond Log from which the presence of cement can be determined in every well in which production or intermediate casing has been set and a Gamma Ray Log must be run from total depth to ground level elevation of the well bore. All logs must be submitted as one paper copy and one digital copy in LAS (Log ASCII) format, or a format approved by the Director. Image logs that include, but are not limited to, Mud Logs, Cement Bond Logs, and Cyberlook Logs, cannot be produced in their entirety as LAS (Log ASCII) files. To create a solution and establish a standard format for industry to follow when submitting image logs, the Director has given approval for the operator to submit an image log as a TIFF (*.tif) formatted file. The TIFF (*.tif) format will be accepted only when the log cannot be produced in its entirety as a LAS (Log ASCII) file format. The digital copy may be submitted on a standard CD, or attached to an email sent to digitallogs@nd.gov. Thank you for your cooperation.

Sincerely,

David Tabor
Engineering Technician IV



APPLICATION FOR PERMIT TO DRILL HORIZONTAL WELL - FORM 1H

INDUSTRIAL COMMISSION OF NORTH DAKOTA
 OIL AND GAS DIVISION
 600 EAST BOULEVARD DEPT 405
 BISMARCK, ND 58505-0840
 SFN 54269 (08-2005)

PLEASE READ INSTRUCTIONS BEFORE FILLING OUT FORM.
 PLEASE SUBMIT THE ORIGINAL AND ONE COPY.

Type of Work New Location	Type of Well Oil & Gas	Approximate Date Work Will Start 09 / 01 / 2011	Confidential Status Yes
Operator SLAWSON EXPLORATION COMPANY, INC.		Telephone Number 720-457-9821	
Address 1675 Broadway, Suite 1600		City Denver	State CO
		Zip Code 80202	

Notice has been provided to the owner of any permanently occupied dwelling within 1,320 feet. This well is not located within five hundred feet of an occupied dwelling.

WELL INFORMATION (If more than one lateral proposed, enter data for additional laterals on page 2)

Well Name PANZER				Well Number 2-20H			
Surface Footages 220 F N L	1220 F W L	Qtr-Qtr NWNW	Section 20	Township 151 N	Range 94 W	County McKenzie	
Longstring Casing Point Footages 611 F N L	1170 F W L	Qtr-Qtr NWNW	Section 20	Township 151 N	Range 94 W	County McKenzie	
Longstring Casing Point Coordinates From Well Head 391 S From WH		Azimuth 50 W From WH	187.4 °	Longstring Total Depth 10894 Feet MD		10669 Feet TVD	
Bottom Hole Footages From Nearest Section Line 251 F S L	600 F W L	Qtr-Qtr SWSW	Section 20	Township 151 N	Range 94 W	County McKenzie	
Bottom Hole Coordinates From Well Head 4807 S From WH		KOP Lateral 1 620 W From WH	10274 Feet MD	Azimuth Lateral 1 187.4 °	Estimated Total Depth Lateral 1 15347 Feet MD		10683 Feet TVD
Latitude of Well Head 47 ° 53 ' 25.32 "	Longitude of Well Head -102 ° 44 ' 44.13 "	NAD Reference NAD83	Description of (Subject to NDIC Approval) Spacing Unit: W/2 of Section 20, T151N R94W				
Ground Elevation 2102 Feet Above S.L.	Acres in Spacing/Drilling Unit 320	Spacing/Drilling Unit Setback Requirement 200 Feet N/S		500 Feet E/W		Industrial Commission Order 16979	
North Line of Spacing/Drilling Unit 2635 Feet	South Line of Spacing/Drilling Unit 2643 Feet	East Line of Spacing/Drilling Unit 5281 Feet		West Line of Spacing/Drilling Unit 5278 Feet			
Objective Horizons Bakken						Pierre Shale Top 1872	
Proposed Surface Casing	Size 9 - 5/8 "	Weight 36 Lb./Ft.	Depth 1972 Feet	Cement Volume 622 Sacks	NOTE: Surface hole must be drilled with fresh water and surface casing must be cemented back to surface.		
Proposed Longstring Casing	Size 7 - 0 "	Weight(s) 29 & 32 Lb./Ft.	Longstring Total Depth 10894 Feet MD		10669 Feet TVD	Cement Volume 654 Sacks	Cement Top 4932 Feet
Top Dakota Sand 5432 Feet		NOTE: Intermediate or longstring casing string must be cemented above the top Dakota Group Sand.					
Proposed Logs OH Log Waiver, GR to surface CBL/GR/CCL							
Drilling Mud Type (Vertical Hole - Below Surface Casing) Invert				Drilling Mud Type (Lateral) Other - See Comments			
Survey Type in Vertical Portion of Well MWD Every 100 Feet		Survey Frequency: Build Section 30 Feet		Survey Frequency: Lateral 90 Feet		Survey Contractor Directional Drilling Co.	

NOTE: A Gamma Ray log must be run to ground surface and a CBL must be run on intermediate or longstring casing string if set.

Surveys are required at least every 30 feet in the build section and every 90 feet in the lateral section of a horizontal well. Measurement inaccuracies are not considered when determining compliance with the spacing/drilling unit boundary setback requirement except in the following scenarios: 1) When the angle between the well bore and the respective boundary is 10 degrees or less; or 2) If industry standard methods and equipment are not utilized. Consult the applicable field order for exceptions.

If measurement inaccuracies are required to be considered, a 2° MWD measurement inaccuracy will be applied to the horizontal portion of the well bore. This measurement inaccuracy is applied to the well bore from KOP to TD.

REQUIRED ATTACHMENTS: Certified surveyor's plat, horizontal section plat, estimated geological tops, proposed mud/cementing plan, directional plot/plan, \$100 fee.
 See Page 2 for Comments section and signature block.

COMMENTS, ADDITIONAL INFORMATION, AND/OR LIST OF ATTACHMENTS

No occupied dwelling within 1,320 ft. Lateral will be drilled with CaCl water unless pressure is encountered, then will switch to 80/20 invert mud. KB @ 2,122'. Certified surveyors well location plat, horizontal sections, pad layout, pad x-sections, topo map, proposed directional survey & plots, and drilling program will be emailed.

Lateral 2

KOP Lateral 2 Feet MD	Azimuth Lateral 2 °	Estimated Total Depth Lateral 2 Feet MD Feet TVD		KOP Coordinates From Well Head From WH From WH	
Formation Entry Point Coordinates From Well Head From WH From WH		Bottom Hole Coordinates From Well Head From WH From WH			
KOP Footages From Nearest Section Line F L F L		Qtr-Qtr	Section	Township N	Range W County
Bottom Hole Footages From Nearest Section Line F L F L		Qtr-Qtr	Section	Township N	Range W County

Lateral 3

KOP Lateral 3 Feet MD	Azimuth Lateral 3 °	Estimated Total Depth Lateral 3 Feet MD Feet TVD		KOP Coordinates From Well Head From WH From WH	
Formation Entry Point Coordinates From Well Head From WH From WH		Bottom Hole Coordinates From Well Head From WH From WH			
KOP Footages From Nearest Section Line F L F L		Qtr-Qtr	Section	Township N	Range W County
Bottom Hole Footages From Nearest Section Line F L F L		Qtr-Qtr	Section	Township N	Range W County

Lateral 4

KOP Lateral 4 Feet MD	Azimuth Lateral 4 °	Estimated Total Depth Lateral 4 Feet MD Feet TVD		KOP Coordinates From Well Head From WH From WH	
Formation Entry Point Coordinates From Well Head From WH From WH		Bottom Hole Coordinates From Well Head From WH From WH			
KOP Footages From Nearest Section Line F L F L		Qtr-Qtr	Section	Township N	Range W County
Bottom Hole Footages From Nearest Section Line F L F L		Qtr-Qtr	Section	Township N	Range W County

Lateral 5

KOP Lateral 5 Feet MD	Azimuth Lateral 5 °	Estimated Total Depth Lateral 5 Feet MD Feet TVD		KOP Coordinates From Well Head From WH From WH	
Formation Entry Point Coordinates From Well Head From WH From WH		Bottom Hole Coordinates From Well Head From WH From WH			
KOP Footages From Nearest Section Line F L F L		Qtr-Qtr	Section	Township N	Range W County
Bottom Hole Footages From Nearest Section Line F L F L		Qtr-Qtr	Section	Township N	Range W County

I hereby swear or affirm the information provided is true, complete and correct as determined from all available records.		Date 08 / 04 / 2011
ePermit	Printed Name Khem Suthiwan	Title Permitting Agent

FOR STATE USE ONLY

Permit and File Number 21386	API Number 33 - 053 - 03730
Field ANTELOPE	
Pool SANISH	Permit Type DEVELOPMENT

FOR STATE USE ONLY

Date Approved 8 / 24 / 2011
By David Tabor
Title Engineering Technician IV

WELL LOCATION PLAT

Slawson Exploration Company, Inc.
1675 Broadway, Suite 1600, Denver, Colorado 80202

Panzer 2-20H


220 feet from the north line and 1220 feet from the west line (surface location)

Section 20, T. 151 N., R. 94 W., 5th P.M.
McKenzie County, North Dakota

Surface owner © well site - Ed Danks

Latitude 47°53'25.318" North; Longitude 102°44'43.132" West (surface location)

[Derived from OPUS Solution NAD-83(CORS96)]

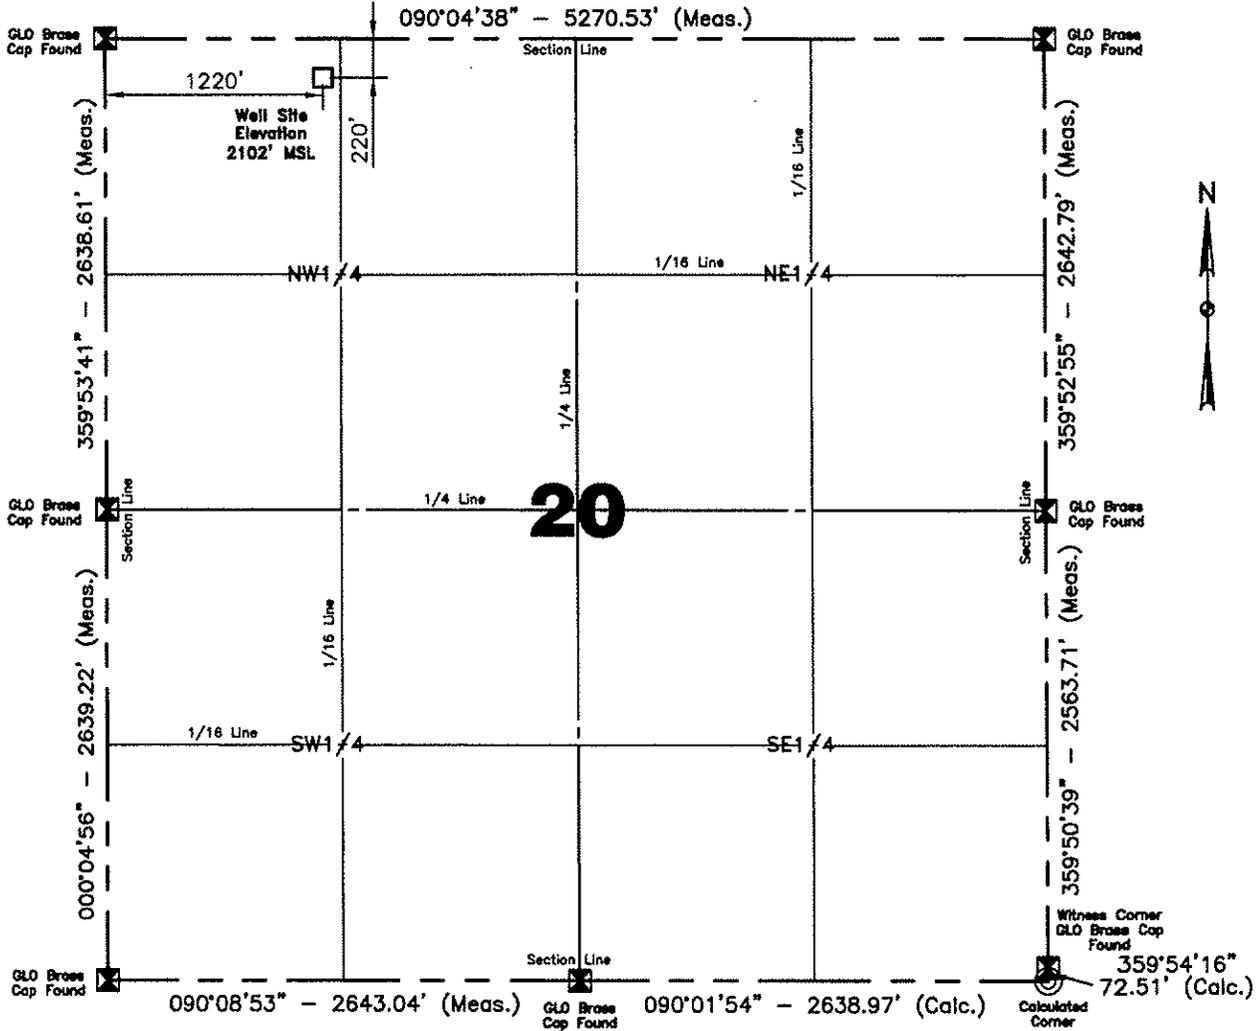

Confidentiality Notice: The information contained on this plat is legally privileged and confidential information intended only for the use of recipients. If you are not the intended recipient, you are hereby notified that any use, dissemination, distribution or copying of this information is strictly prohibited.

Scale 1"=1000'

I, Quentin Obrigewitsch, Professional Land Surveyor, N.D. No. 5999, do hereby certify that the survey plat shown hereon was made by me, or under my direction, from notes made in the field, and the same is true and correct to the best of my knowledge and belief.

NOTE: All land corners are assumed unless otherwise noted. The well location shown hereon is not an as-built location.

Matt Krebs 6/27/2011
Justin Semerad 3/02/2011
Surveyed By Date



**Kadmas
Lee &
Jackson**
Engineers Surveyors
Planners

Vertical Control Datum Used
Sea-Level Datum of NAVD 88
Based on elevation derived from OPUS Solution on
GPS*20-151-94 RE (iron rebar) Located a distance
of 4805.28' on an azimuth of 067°09'34" from the
SW corner of Section 20 T.151N., R.94W., 5th P.M.
being at 2195.50' Elevation MSL.

Project No. 3711567
Book OW-241 & 256 Pg. 76-79, 78-80 Staking

Professional Consulting Engineers
and Surveyors
Registered in
North Dakota, South Dakota
Montana, Wyoming & Minnesota
Tele-Fax No. 701-483-2795
Bus. Phone No. 701-483-1284
P.O. Box 290
677 27th Ave. E.
Dickinson, North Dakota 58602
Certificate of Authorization #C-061

DATE

Panzer 2-20H

KB = 2,122' KOP = 10,274' TARGET = 10,669' TVD



Based on True North

MD	Incl.	Azi.	TVD	North	East	DLS	Vertical Section	UTM N	UTM E
0.00	0.00	187.35	0.00	0.00	0.00	0.00	0.00	-220.00	1,220.00
10,200.00	0.00	187.35	10,200.00	0.00	0.00	0.00	0.00	-220.00	1,220.00
10,273.83	0.00	187.35	10,273.83	0.00	0.00	0.00	0.00	-220.00	1,220.00 KOP
10,323.83	7.25	187.35	10,323.63	-3.13	-0.40	14.50	3.16	-223.13	1,219.60
10,373.83	14.50	187.35	10,372.63	-12.47	-1.60	14.50	12.57	-232.47	1,218.40
10,423.83	21.75	187.35	10,420.05	-27.87	-3.59	14.50	28.10	-247.87	1,216.41
10,473.83	29.00	187.35	10,465.14	-49.08	-6.32	14.50	49.49	-269.08	1,213.68
10,523.83	36.25	187.35	10,507.17	-75.76	-9.76	14.50	76.39	-295.76	1,210.24
10,573.83	43.50	187.35	10,545.47	-107.49	-13.85	14.50	108.38	-327.49	1,206.15
10,623.83	50.75	187.35	10,579.42	-143.76	-18.53	14.50	144.95	-363.76	1,201.47
10,673.83	58.00	187.35	10,608.49	-183.99	-23.72	14.50	185.51	-403.99	1,196.28
10,723.83	65.25	187.35	10,632.20	-227.53	-29.34	14.50	229.41	-447.53	1,190.66
10,773.83	72.50	187.35	10,650.18	-273.69	-35.29	14.50	275.96	-493.69	1,184.71
10,823.83	79.75	187.35	10,662.15	-321.74	-41.49	14.50	324.40	-541.74	1,178.51
10,873.83	87.00	187.35	10,667.91	-370.90	-47.83	14.50	373.97	-590.90	1,172.17
10,894.34	90.00	187.35	10,668.45	-391.23	-50.45	14.62	394.47	-611.23	1,169.55 7" csg point

Panzer 2-20H

10,894.34	90.00	187.35	10,668.45	-391.23	-50.45	14.62	394.47	-611.23	1,169.55 7" csg point
10,994.34	89.81	187.35	10,668.62	-490.41	-63.24	0.19	494.47	-710.41	1,156.76
11,094.34	89.81	187.35	10,668.96	-589.59	-76.03	0.00	594.47	-809.59	1,143.97
11,194.34	89.81	187.35	10,669.30	-688.77	-88.82	0.00	694.47	-908.77	1,131.18
11,294.34	89.81	187.35	10,669.64	-787.95	-101.61	0.00	794.47	-1,007.95	1,118.39
11,394.34	89.81	187.35	10,669.98	-887.13	-114.40	0.00	894.48	-1,107.13	1,105.60
11,494.34	89.81	187.35	10,670.32	-986.31	-127.19	0.00	994.48	-1,206.31	1,092.81
11,594.34	89.81	187.35	10,670.66	-1,085.49	-139.98	0.00	1,094.48	-1,305.49	1,080.02
11,694.34	89.81	187.35	10,671.00	-1,184.67	-152.77	0.00	1,194.48	-1,404.67	1,067.23
11,794.34	89.81	187.35	10,671.34	-1,283.85	-165.56	0.00	1,294.48	-1,503.85	1,054.44
11,894.34	89.81	187.35	10,671.68	-1,383.03	-178.35	0.00	1,394.48	-1,603.03	1,041.65
11,994.34	89.81	187.35	10,672.02	-1,482.21	-191.14	0.00	1,494.48	-1,702.21	1,028.86
12,094.34	89.81	187.35	10,672.36	-1,581.39	-203.93	0.00	1,594.48	-1,801.39	1,016.07
12,194.34	89.81	187.35	10,672.70	-1,680.57	-216.72	0.00	1,694.49	-1,900.57	1,003.28
12,294.34	89.81	187.35	10,673.04	-1,779.75	-229.51	0.00	1,794.49	-1,999.75	990.49
12,394.34	89.81	187.35	10,673.38	-1,878.93	-242.30	0.00	1,894.49	-2,098.93	977.70
12,494.34	89.81	187.35	10,673.72	-1,978.11	-255.09	0.00	1,994.49	-2,198.11	964.91
12,594.34	89.81	187.35	10,674.06	-2,077.29	-267.88	0.00	2,094.49	-2,297.29	952.12
12,694.34	89.81	187.35	10,674.40	-2,176.47	-280.67	0.00	2,194.49	-2,396.47	939.33
12,794.34	89.81	187.35	10,674.74	-2,275.65	-293.46	0.00	2,294.49	-2,495.65	926.54
12,894.34	89.81	187.35	10,675.08	-2,374.83	-306.25	0.00	2,394.50	-2,594.83	913.75
12,994.34	89.81	187.35	10,675.42	-2,474.01	-319.04	0.00	2,494.50	-2,694.01	900.96
13,094.34	89.81	187.35	10,675.76	-2,573.19	-331.83	0.00	2,594.50	-2,793.19	888.17
13,194.34	89.81	187.35	10,676.10	-2,672.37	-344.62	0.00	2,694.50	-2,892.37	875.38
13,294.34	89.81	187.35	10,676.44	-2,771.55	-357.41	0.00	2,794.50	-2,991.55	862.59
13,394.34	89.81	187.35	10,676.78	-2,870.73	-370.20	0.00	2,894.50	-3,090.73	849.80
13,494.34	89.81	187.35	10,677.12	-2,969.91	-382.99	0.00	2,994.50	-3,189.91	837.01
13,594.34	89.81	187.35	10,677.46	-3,069.09	-395.78	0.00	3,094.50	-3,289.09	824.22
13,694.34	89.81	187.35	10,677.80	-3,168.27	-408.57	0.00	3,194.51	-3,388.27	811.43
13,794.34	89.81	187.35	10,678.14	-3,267.45	-421.36	0.00	3,294.51	-3,487.45	798.64
13,894.34	89.81	187.35	10,678.48	-3,366.63	-434.15	0.00	3,394.51	-3,586.63	785.85
13,994.34	89.81	187.35	10,678.82	-3,465.81	-446.94	0.00	3,494.51	-3,685.81	773.06
14,094.34	89.81	187.35	10,679.16	-3,564.99	-459.73	0.00	3,594.51	-3,784.99	760.27
14,194.34	89.81	187.35	10,679.50	-3,664.17	-472.52	0.00	3,694.51	-3,884.17	747.48
14,294.34	89.81	187.35	10,679.84	-3,763.35	-485.31	0.00	3,794.51	-3,983.35	734.69
14,394.34	89.81	187.35	10,680.18	-3,862.53	-498.10	0.00	3,894.51	-4,082.53	721.90
14,494.34	89.81	187.35	10,680.52	-3,961.71	-510.89	0.00	3,994.52	-4,181.71	709.11
14,594.34	89.81	187.35	10,680.86	-4,060.89	-523.68	0.00	4,094.52	-4,280.89	696.32
14,694.34	89.81	187.35	10,681.20	-4,160.07	-536.47	0.00	4,194.52	-4,380.07	683.53
14,794.34	89.81	187.35	10,681.54	-4,259.25	-549.26	0.00	4,294.52	-4,479.25	670.74
14,894.34	89.81	187.35	10,681.88	-4,358.43	-562.05	0.00	4,394.52	-4,578.43	657.95
14,994.34	89.81	187.35	10,682.22	-4,457.61	-574.84	0.00	4,494.52	-4,677.61	645.16
15,094.34	89.81	187.35	10,682.56	-4,556.79	-587.63	0.00	4,594.52	-4,776.79	632.37
15,194.34	89.81	187.35	10,682.90	-4,655.97	-600.42	0.00	4,694.52	-4,875.97	619.58
15,294.34	89.81	187.35	10,683.24	-4,755.15	-613.21	0.00	4,794.53	-4,975.15	606.79
15,346.99	89.81	187.35	10,683.42	-4,807.36	-619.94	0.00	4,847.17	-5,027.36	600.06 End Lateral

4,452.64

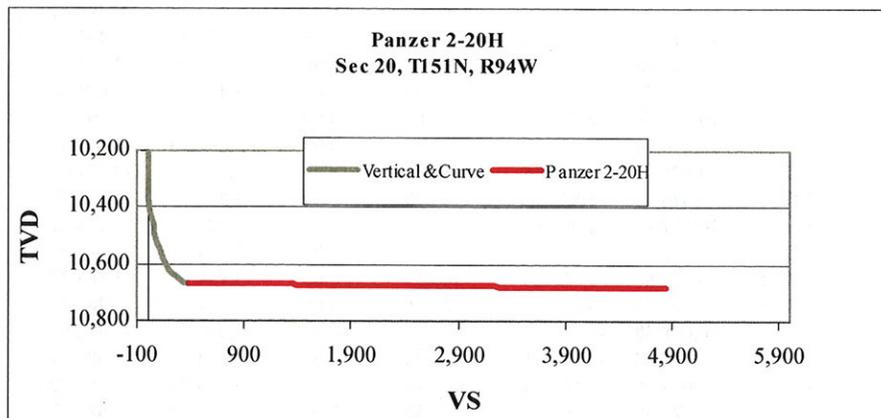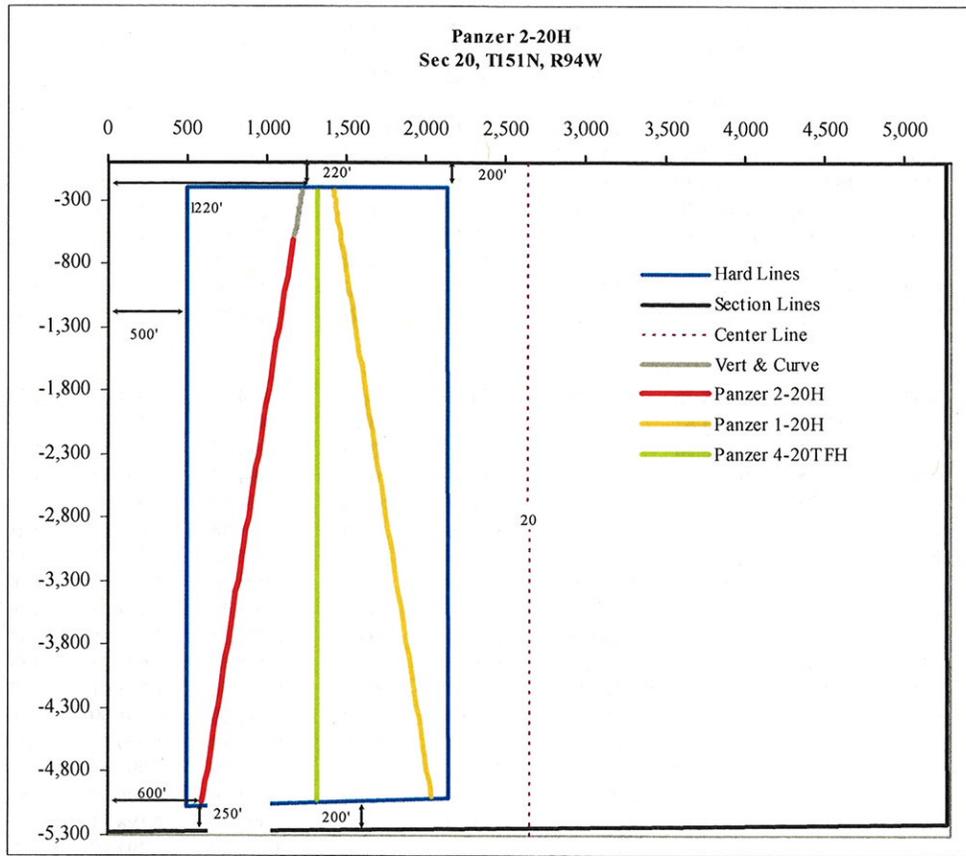

The SHL is 220' FNL & 1220' FWL (NWNW), Section 20, T151N, R94W, McKenzie County, ND. The state setback is 500' from the section lines (200' Heel & Toe).

7" Casing: 8-3/4" hole: KOP at 10,274'. Build curve at 14.5°/100' to 90° inclination at 10,894' MD (10,669' TVD) at an azimuth of 187.35°. Set 7" casing (612' FNL & 1,169' FWL, NWNW, Section 20, T151N, R94W).

South Lateral: Drill a 6" horizontal well holding an azimuth of 187.35° to TD at a depth of 15,347' MD (10,684' TVD), 250' FSL & 600' FWL (SWSW) Section 20, T151N, R94W. Expect an inclination of 89.81°. Total 6" lateral is 4,453'.

1675 Broadway, Ste. 1600
Denver, Co. 80202



Phone # 303-592-8880
Fax: 303-592-8881
Log Fax:

GENERAL WELL INFORMATION

Panzer 2-20H - single-lateral Bakken producer with stage-frac completion

LEASE NAME AND NUMBER					
ORIGINAL GL:	2,102'	FOOTAGE CALLS - SURFACE HOLE	220' FNL	1,220' FWL	
FINISHED PAD ELEVATION:	2,098'	SURFACE HOLE LOCATION	NWNW	20, 151N,	94W
KB(24')	2,122'	BOTTOM HOLE LOCATION	SWSW	20, 151N,	94W
PROPOSED TVD	10,669'	LATITUDE	47° 53' 25.315"		
PROPOSED TMD	15,347'	LONGITUDE	102° 44' 40.196"		
LATERAL LENGTH (FT.)	4,453'	COUNTY/STATE	McKenzie CO, ND		
FIELD	Big Bend - Infill				

DIRECTIONS TO WELL: From Mandaree, ND head west on BIA Rd 12 to Hwy 22. Turn right (north) on Hwy 22 and continue approximately 11.9 miles. Turn left (west) onto access road located approximately 0.10 mile south of the section line. Follow the access road as it curves northwest to the location.

ESTIMATED TOPS	SUBSEA	TVD	ESTIMATED TOPS	SUBSEA	TVD
Pierre/base Foxhills	250'	1,872'	Charles	-6,339'	8,461'
Dakota (marine)	-3,310'	5,432'	base last Charles salt	-6,819'	8,941'
Dunham Salt	-4,898'	7,020'	Mission Canyon	-7,089'	9,211'
Base Dunham Salt	-4,916'	7,038'	Lodgepole	-7,693'	9,815'
Pine Salt	-4,916'	7,038'	Upper Bakken shale	-8,512'	10,634'
Base Pine Salt	-4,975'	7,097'	Top of Target	-8,537'	10,659'
Minnelussa	-5,557'	7,679'	Target	-8,547'	10,669'
Kibbey Lime	-6,209'	8,331'	Base of Target	-8,557'	10,679'

MUD PROGRAM	Type	Viscosity	Weight	Fluid Loss	LCM
Start at (ft.)	Change at (ft.)				
0	1,972'	(Through Surface Casing Depth)			
1,972'	7" csg point	fresh water	28-32	8.34	NC
7" csg point	Total MD	80/20 invert	45-50	9.6-10.5	5-10
If overpressured		Brine		9.2-10.2	NC
		80/20 invert	28	11.5 - 13	5-10

Maximum anticipated bottom hole pressure is 4,620#; BOPs to be tested to 5000psi.

LOGGING PROGRAM

Open Hole OH Log Waiver as the Jaguar #1-32H well approx. 0.6 miles to the east was logged w/Triple Combo log.
Cased Hole CBL/GR/CCL

BIT PROGRAM

Hole Size	Casing	Bit Type	Model	Manufacturer
13-1/2"	9 5/8"	Roller-Cone		Retip
8-3/4" Vertical	7"	PDC	655ZX	SEC
8-3/4" Curve	7"	PDC	3641	SEC
6"	4 1/2"	PDC	643	SEC

CASING PROGRAM

SURFACE CASING:			start	end	footage
9-5/8"	36#	K55	'	1,972'	1,972'
PRODUCTION CASING:			start	end	footage
7"	29#	P-110	'	6,870'	6,870'
7"	32#	P-110	6,870'	9,091'	2,221'
7"	29#	P-110	9,091'	10,894'	1,803'

DIRECTIONAL PROGRAM

KOP	10,274'				
Build rate	14.5°/100'				
Lateral length, (ft.)	4,453'				
Azimuth	187.35°				
Target zone top (TVD)	10,659'				
Landing point (TVD)	10,669'				
Target zone bottom (TVD)	10,679'				
Total MD	15,347'				

***** SEE ATTACHED DIRECTIONAL PLAN

CEMENT PROGRAM

Size	Instructions
9 5/8"	Cement to surface with 360 SX "G" and 262 SX "G" tail; 1,542 cu.ft. total
7"	Cement w/ 299 sx lite Pozmix (Yield: 2.56 ft3/sx) lead and 355 sx Class G (Yield: 1.65 ft3/sx) tail. Calculated cement top 500' above Dakota. Lead coverage from 500' above Dakota to 150' above Charles, Tail coverage from 150' above Charles to 7" shoe.

SLAWSON CONTACT INFORMATION

Engineering:	Office	Home	Cell
Mark McCallister	720-897-8758	303-730-9979	303-748-1602
Matt Houston	720-897-8759	512-944-5528	512-944-5528
Geology:			
Bob Bogle	720-897-8756	303-773-1706	303-523-5607

HORIZONTAL SECTION PLAT

Slawson Exploration Company, Inc.
1675 Broadway, Suite 1600, Denver, Colorado 80202
Panzer 2-20H


220 feet from the north line and 1220 feet from the west line (surface location)

Section 20, T. 151 N., R. 94 W., 5th P.M.
McKenzie County, North Dakota

Surface owner © well site - Ed Danks

Latitude 47°53'25.318" North; Longitude 102°44'43.132" West (surface location)

[Derived from OPUS Solution NAD-83(CORS96)]

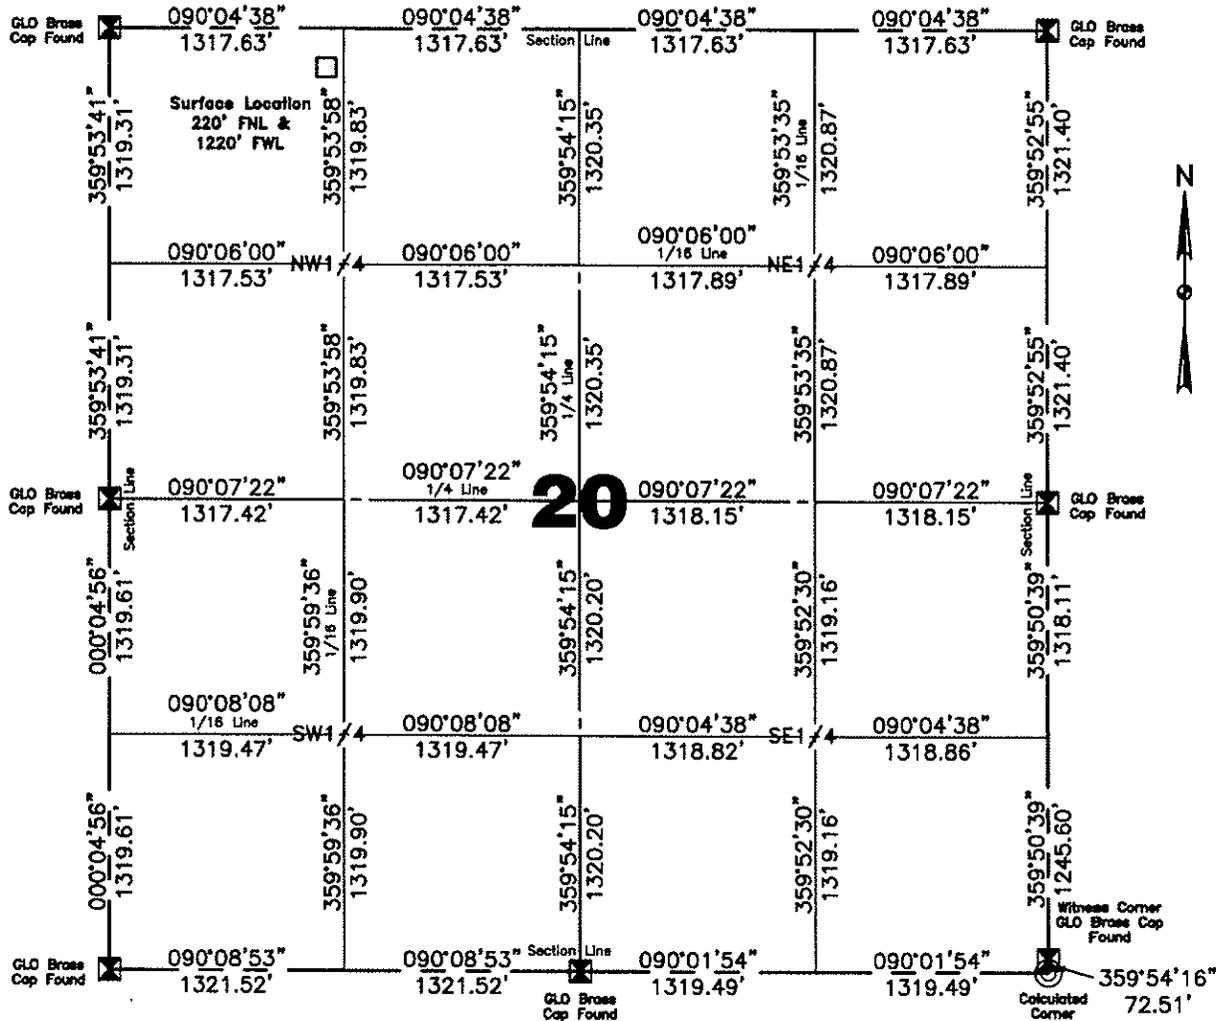


Scale 1"=1000'

Confidentiality Notice: The information contained on this plat is legally privileged and confidential information intended only for the use of recipients. If you are not the intended recipient, you are hereby notified that any use, dissemination, distribution or copying of this information is strictly prohibited.

I, Quentin Obrigewitsch, Professional Land Surveyor, N.D. No. 5999, do hereby certify that the survey plat shown hereon was made by me, or under my direction, from notes made in the field, and the same is true and correct to the best of my knowledge and belief.

All corners shown on this plat were found in the field during Slawson Exploration Company, Inc., Panzer 2-20H oil well survey on March 2, 2011. Distances to all others are calculated. All azimuths are based on the north line of Section 20, being on an azimuth of 090°04'38".

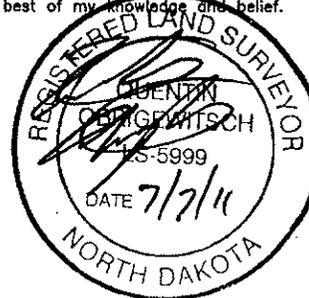


Kadmas
Lee &
Jackson
Engineers Surveyors
Planners

Surveyed By J.S. & M.K.	Field Book OW-241 & 256
Computed & Drawn By Carl Woodbury	Project No. 3711567

DATE _____

Panzer 2-20H Pad Layout

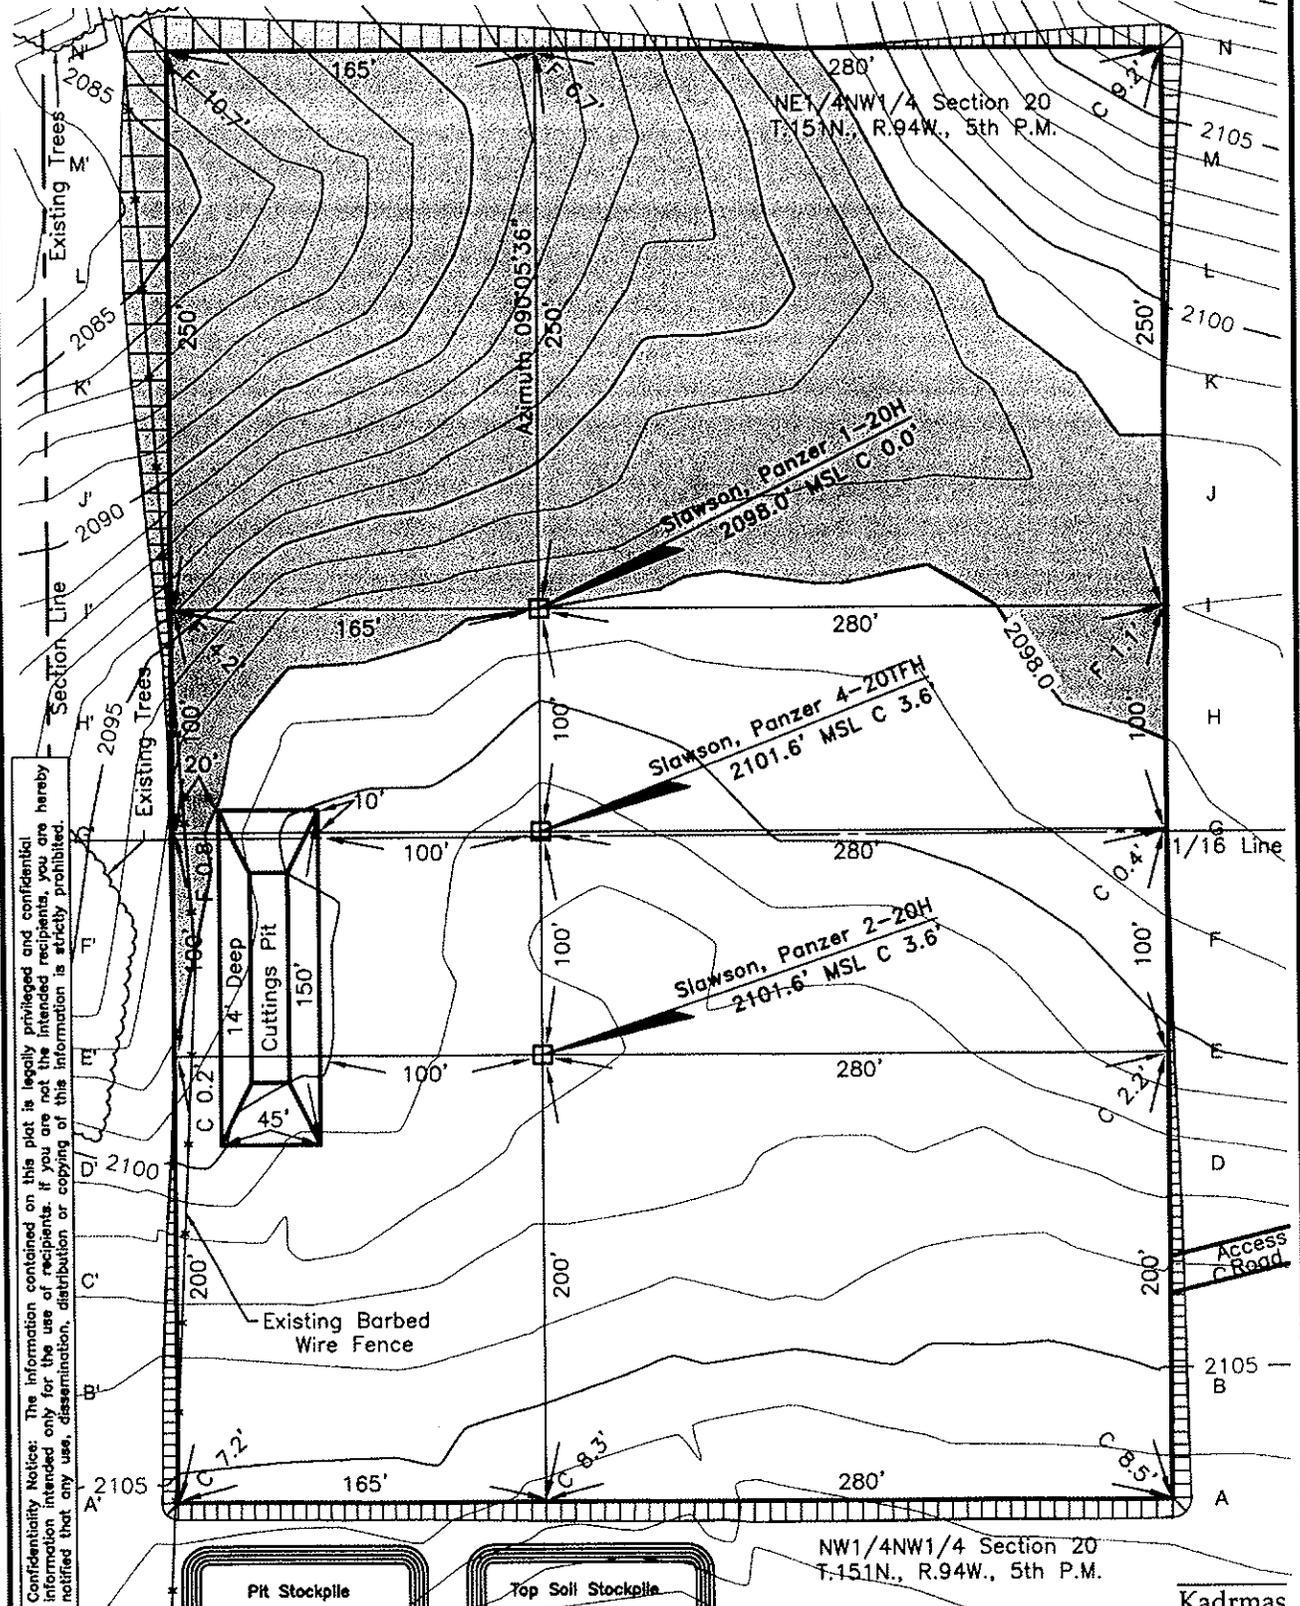


Confidentiality Notice: The information contained on this plot is legally privileged and confidential information intended only for the use of recipients. If you are not the intended recipient, you are hereby notified that any use, dissemination, distribution or copying of this information is strictly prohibited.

Drawn By Carl Woodbury	Surveyed By J.S. & M.K.	Approved By Q. Obrigewitsch	Scale 1"=80'	Date 7/5/2011
Field Book OW-241 & 256	Material Pad Layout	Revised -	Project No. 3711567	Drawing No. 4

**Kadmas
Lee &
Jackson**
Engineers Surveyors
Planners

Panzer 2-20H Cross Sections

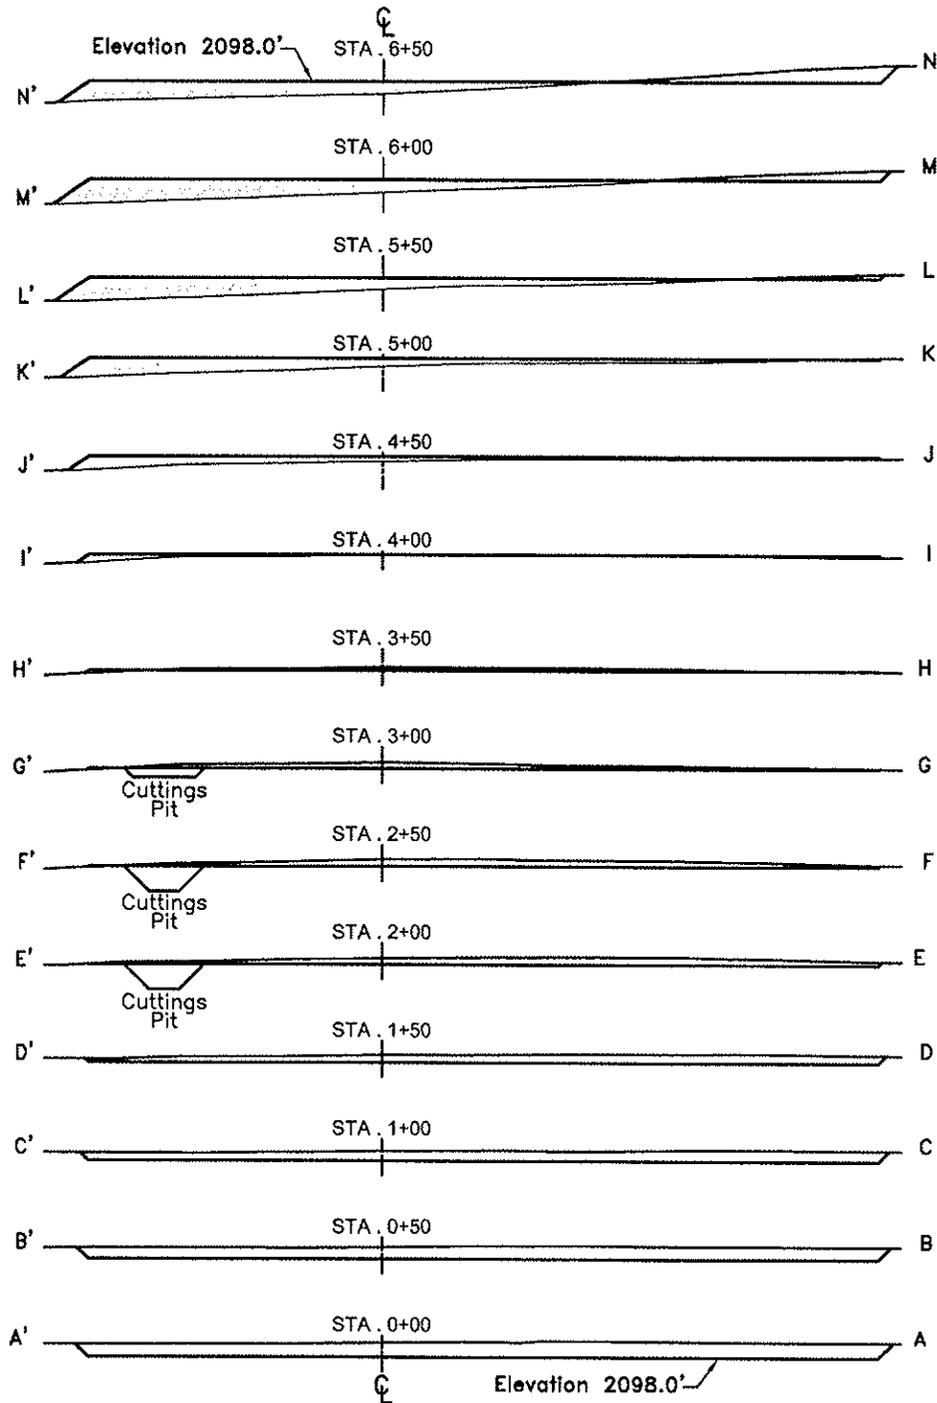

Confidentiality Notice: The information contained on this plot is legally privileged and confidential information intended only for the use of recipients. If you are not the intended recipients, you are hereby notified that any use, dissemination, distribution or copying of this information is strictly prohibited.

Drawn By Carl Woodbury	Surveyed By J.S. & M.K.	Approved By Q. Obrigewitsch	Scale 1"=100'	Date 7/5/2011
Field Book OW-241 & 256	Material Cross Sections	Revised -	Project No. 3711567	Drawing No. 5

Kadmas
Lee &
Jackson
Engineers Surveyors Planners

Slawson Exploration Company, Inc.
Panzer 2-20H
Section 20, T 151 N, R 94 W, 5th P.M.
McKenzie County, North Dakota


Well Site Elevation 2101.6' MSL
Well Pad Elevation 2098.0' MSL

Excavation	27,665 C.Y.
Plus Pit	1,960 C.Y.
	29,625 C.Y.
Embankment	16,615 C.Y.
Plus Shrinkage (+30%)	4,985 C.Y.
	21,600 C.Y.
Stockpile Pit	1,960 C.Y.
Stockpile Top Soil (6")	5,635 C.Y.
Production Rehabilitation	0 C.Y.
Road Embankment & Stockpile from Pad	430 C.Y.
Disturbed Area From Pad	6.99 Acres

NOTE :
All cut end slopes are designed at 1:1 slopes &
All fill end slopes are designed at 1 1/2:1 slopes

Panzer 2-20H Well Site Location	Panzer 4-20TFH Well Site Location	Panzer 1-20H Well Site Location
220' FNL	220' FNL	220' FNL
1220' FWL	1320' FWL	1420' FWL

Confidentiality Notice:
The information contained on this plat is legally privileged and confidential information intended only for the use of recipients. If you are not the intended recipients, you are hereby notified that any use, dissemination, distribution or copying of this information is strictly prohibited.

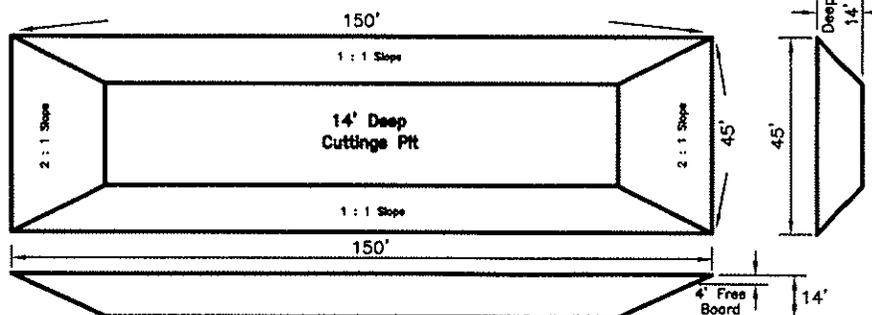


Drawn By Carl Woodbury	Surveyed By J.S. & M.K.	Approved By Q. Obrigewitsch	Scale None	Date 7/5/2011
Field Book OW-241 & 256	Material Quantities	Revised -	Project No. 3711567	Drawing No. 3

Kadmas
Lee &
Jackson
Engineers Surveyors
Planners

Slawson Exploration Company, Inc.
 Panzer 2-20H
 220' FNL & 1220' FWL
 NW1/4NW1/4 Section 20
 T. 151 N., R. 94 W., 5th P.M.
 McKenzie County, North Dakota

Confidentiality Notice: The information contained on this plot is legally privileged and confidential information intended only for the use of recipients. If you are not the intended recipients, you are hereby notified that any use, dissemination, distribution or copying of this information is strictly prohibited.

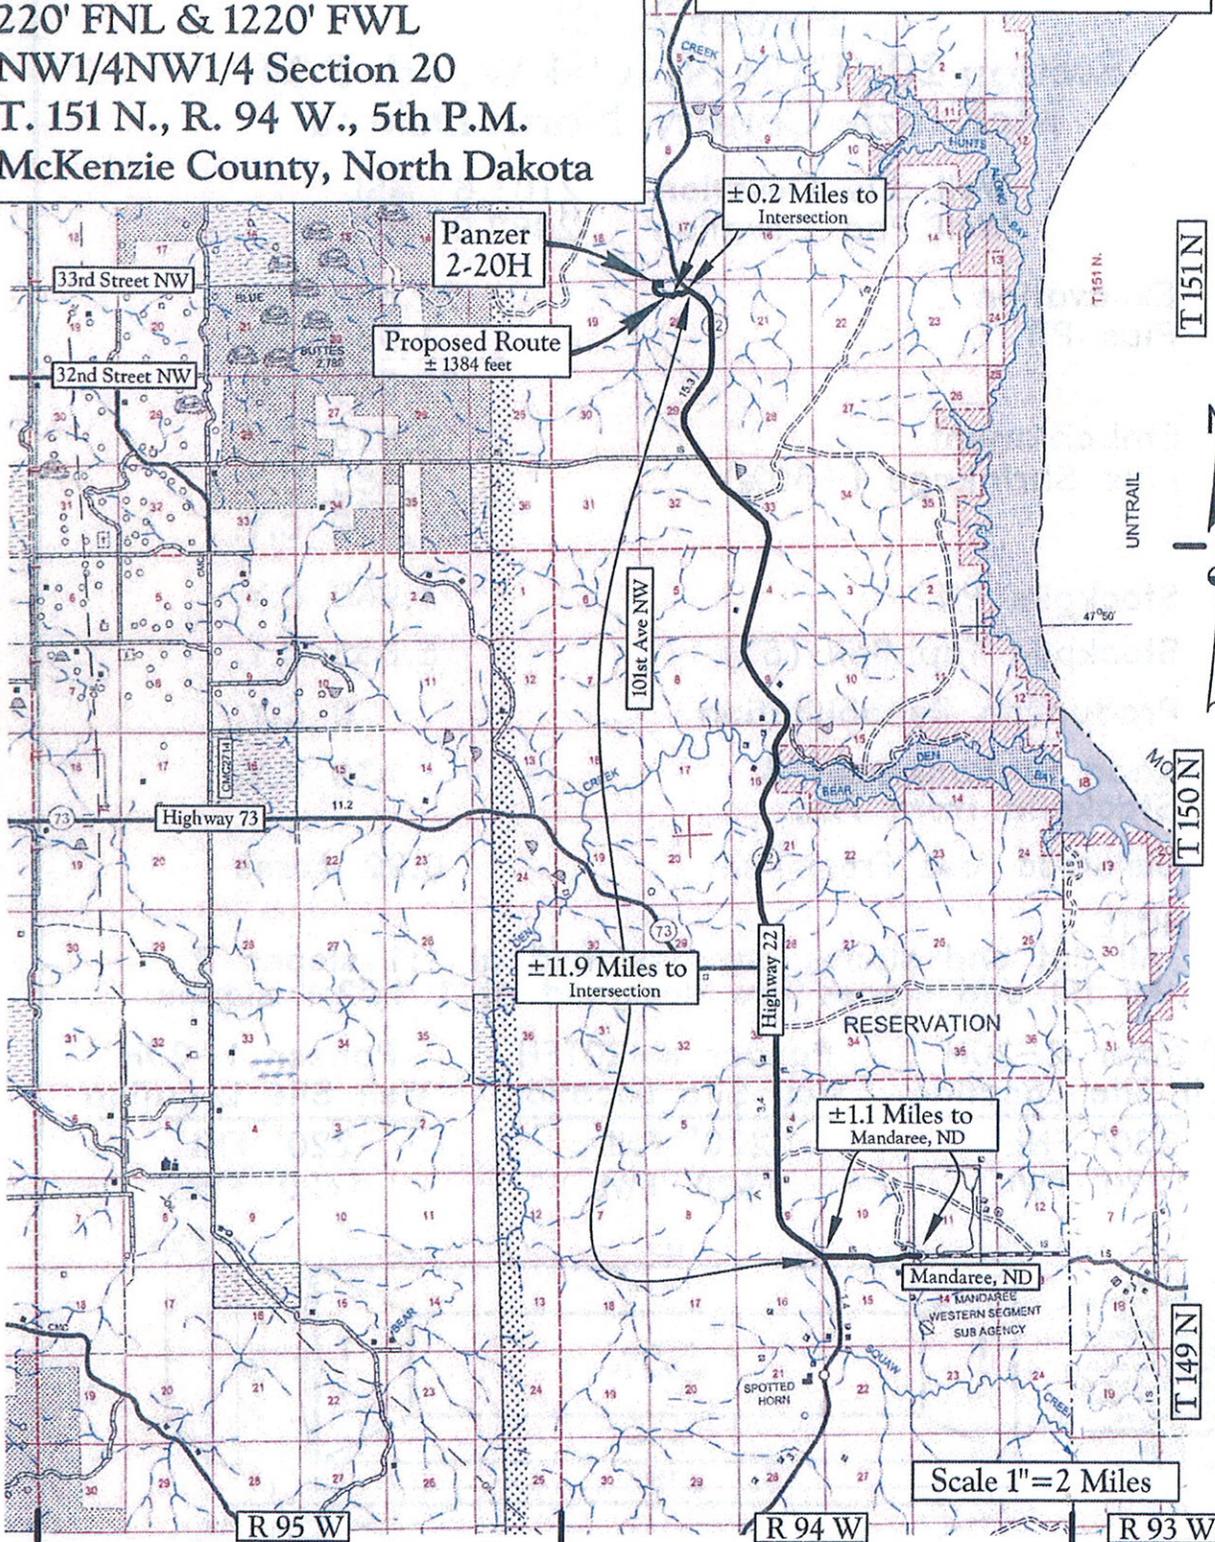


Map "A"
 County Access Route

Legend	
Existing Roads	—————
Proposed Roads	- - - - -

Kadmas
 Lee &
 Jackson
 Engineers Surveyors
 Planners

Slawson Exploration Company, Inc.
 Panzer 2-20H
 220' FNL & 1220' FWL
 NW1/4NW1/4 Section 20
 T. 151 N., R. 94 W., 5th P.M.
 McKenzie County, North Dakota

Confidentiality Notice: The information contained on this plot is legally privileged and confidential information intended only for the use of recipients. If you are not the intended recipients, you are hereby notified that any use, dissemination, distribution or copying of this information is strictly prohibited.

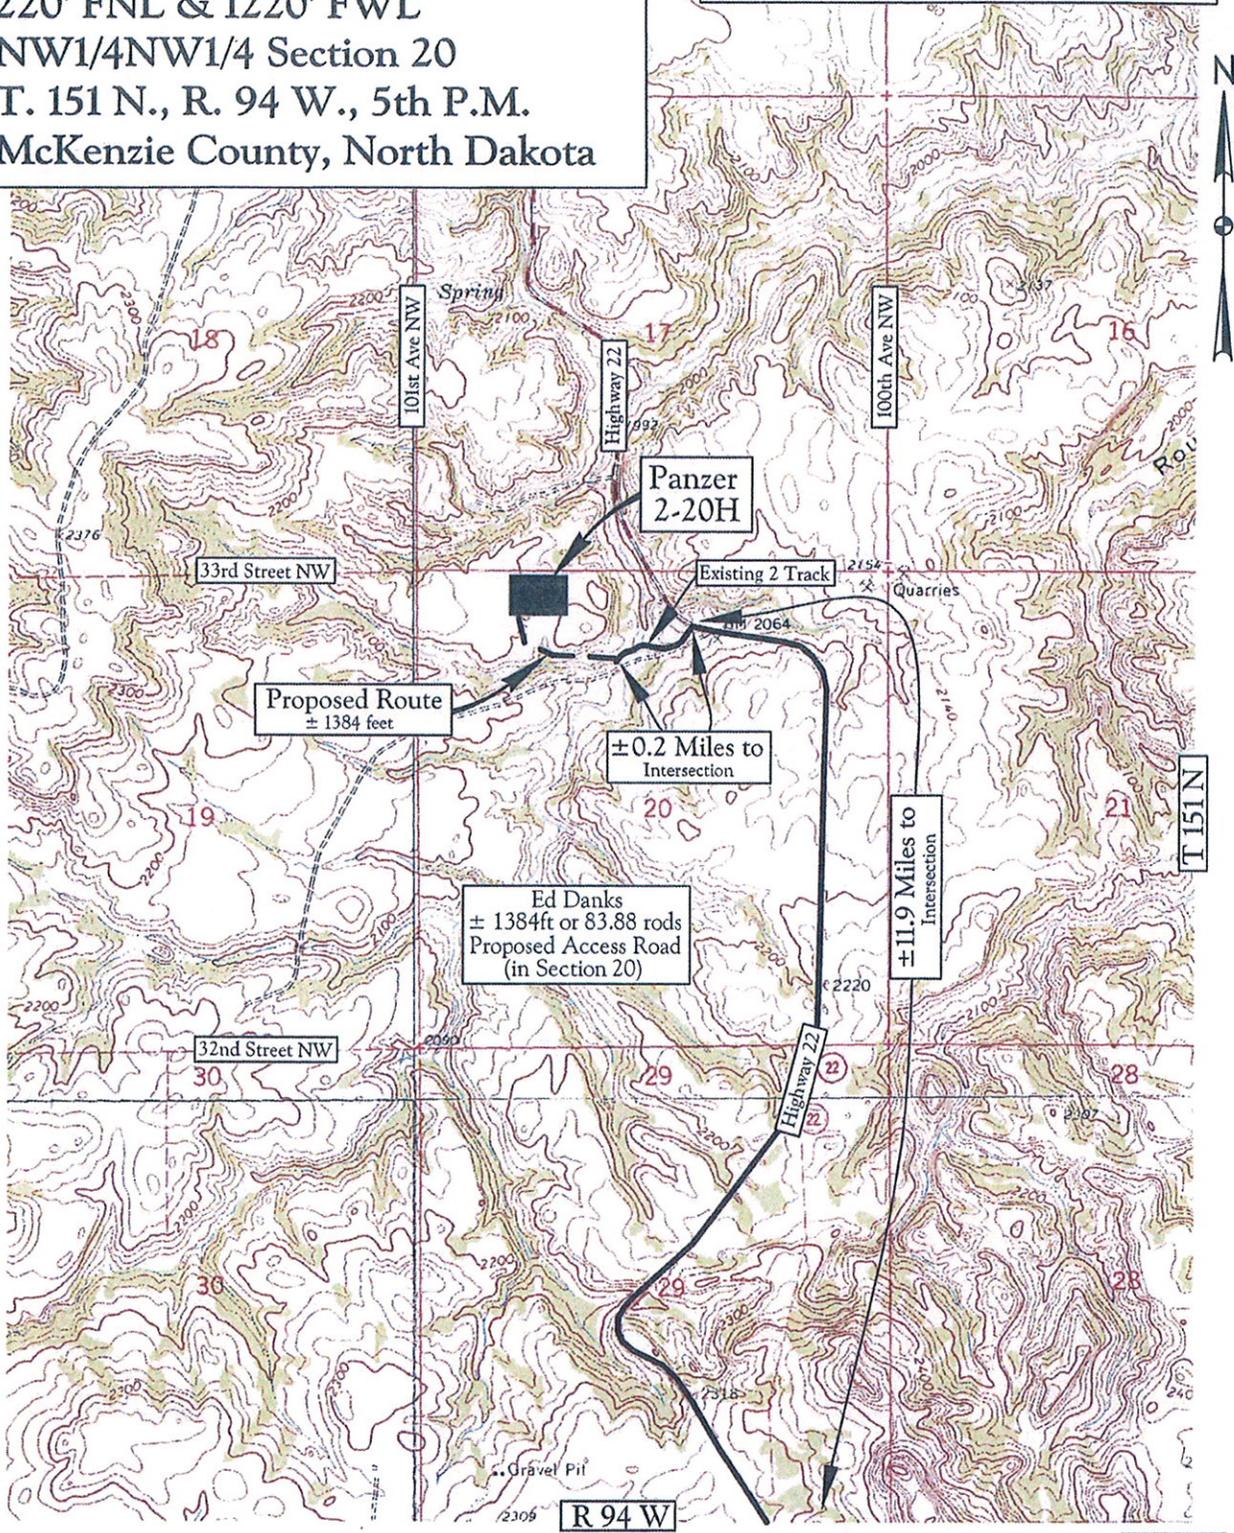

Map "B"
 Quad Access Route


Legend

Existing Roads —————

Proposed Roads - - - - -

Scale 1" = 2000'

Kadmas
 Lee &
 Jackson
 Engineers Surveyors
 Planners

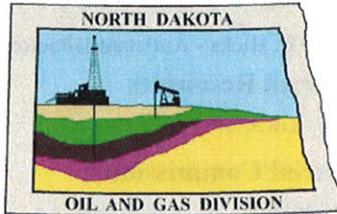

Oil and Gas Division

Lynn D. Helms - Director Bruce E. Hicks - Assistant Director

Department of Mineral Resources

Lynn D. Helms - Director

North Dakota Industrial Commission

www.oilgas.nd.gov

August 24, 2011

Tex Hall, Chairman
Three Affiliated Tribes
404 Frontage Road
New Town, ND 58763

RE: WELL PERMITTED ON FORT BERTHOLD RESERVATION
PANZER 4-20TFH
NWNW Section 20-151N-94W
McKenzie County
NDIC File No. 21387

Chairman Hall:


Please be advised that SLAWSON EXPLORATION COMPANY, INC. was issued the above captioned permit on August 24, 2011 and will remain in effect for a period of one year. In addition, it was permitted with a 320 acre spacing unit in W/2 of Section 20 T151N R94W via Commission Order 16979.

Should you have any questions, feel free to contact me.

Sincerely,

Todd L. Holweger
Mineral Resources Permit Manager

cc: Tax Commissioner
Field Inspector

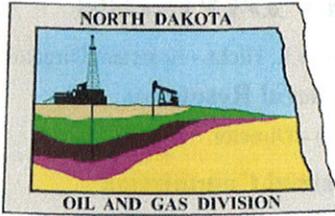

Oil and Gas Division

Lynn D. Helms - Director Bruce E. Hicks - Assistant Director

Department of Mineral Resources

Lynn D. Helms - Director

North Dakota Industrial Commission

www.oilgas.nd.gov

August 24, 2011

Khem Suthiwan
Permitting Agent
SLAWSON EXPLORATION COMPANY, INC.
1675 Broadway, Suite 1600
Denver, CO 80202

**RE: HORIZONTAL WELL
PANZER 4-20TFH
NWNW Section 20-151N-94W
McKenzie County
Well File # 21387**

Dear Khem :

Pursuant to Commission Order No. 16979, approval to drill the above captioned well is hereby given. The approval is granted on the condition that all portions of the well bore not isolated by cement, be no closer than the **200' setback** from the north & south boundaries and **500' setback** from the east & west boundaries within the 320 acre spacing unit consisting of W/2 of Section 20 T151N R94W.

PERMIT STIPULATIONS: A Closed Mud System is required on multi-well pads, although the disposal of drill cuttings is contingent upon site specific conditions to be determined by an NDIC Field Inspector. SLAWSON EXPLORATION must contact NDIC Field Inspector Richard Dunn at 701-770-3554 prior to location construction.

Location Construction Commencement (Three Day Waiting Period)

Operators shall not commence operations on a drill site until the 3rd business day following publication of the approved drilling permit on the NDIC - OGD Daily Activity Report. If circumstances require operations to commence before the 3rd business day following publication on the Daily Activity Report, the waiting period may be waived by the Director. Application for a waiver must be by sworn affidavit providing the information necessary to evaluate the extenuating circumstances, the factors of NDAC 43-02-03-16.2 (1), (a)-(f), and any other information that would allow the Director to conclude that in the event another owner seeks revocation of the drilling permit, the applicant should retain the permit.

Permit Fee & Notification

Payment was received in the amount of \$100 via credit card. It is requested that notification be given immediately upon the spudding of the well. This information should be relayed to the Oil & Gas Division, Bismarck, via telephone. The following information must be included: Well name, legal location, permit number, drilling contractor, company representative, date and time of spudding. Office hours are 8:00 a.m. to 12:00 p.m. and 1:00 p.m. to 5:00 p.m. Central Time. Our telephone number is (701) 328-8020, leave a message if after hours or on the weekend.

Survey Requirements for Horizontal, Horizontal Re-entry, and Directional Wells

NDAC Section 43-02-03-25 (Deviation Tests and Directional Surveys) states in part (that) the survey contractor shall file a certified copy of all surveys with the director free of charge within thirty days of completion. Surveys must be submitted as one electronic copy, or in a form approved by the director. However, the director may require the directional survey to be filed immediately after completion if the survey is needed to conduct the operation of the director's office in a timely manner. Certified surveys must be submitted via email in one adobe document, with a certification cover page to certsurvey@nd.gov. Survey points shall be of such frequency to accurately determine the entire location of the well bore.

Confidential status

Your request for confidential status of all information furnished to the Director, or his representatives, is hereby granted. Such information, except production runs, shall remain confidential for six months commencing on the date the well is spud.

Confidential status notwithstanding, the Director and his representatives shall have access to all well records wherever located. Your company personnel, or any person performing work for your company shall permit the Director and his representatives to come upon any lease, property, well, or drilling rig operated or controlled by them, complying with all safety rules, and to inspect the records and operation of such wells and to have access at all times to any and all records of wells. The Commission's field personnel periodically inspect producing and drilling wells. Any information regarding such wells shall be made available to them at any time upon request. The information so obtained by the field personnel shall be maintained in strict confidence and shall be available only to the Commission and its staff.

Drilling pit

Please be advised approval for use of a drilling reserve pit or drill cuttings pit on this site is contingent on site specific conditions and special pit closure requirements may apply.

Surface casing cement

Tail cement utilized on surface casing must have a minimum compressive strength of 500 psi within 12 hours, and tail cement utilized on production casing must have a minimum compressive strength of 500 psi before drilling the plug or initiating tests.

Logs

NDAC Section 43-02-03-31 requires the running of a Cement Bond Log from which the presence of cement can be determined in every well in which production or intermediate casing has been set and a Gamma Ray Log must be run from total depth to ground level elevation of the well bore. All logs must be submitted as one paper copy and one digital copy in LAS (Log ASCII) format, or a format approved by the Director. Image logs that include, but are not limited to, Mud Logs, Cement Bond Logs, and Cyberlook Logs, cannot be produced in their entirety as LAS (Log ASCII) files. To create a solution and establish a standard format for industry to follow when submitting image logs, the Director has given approval for the operator to submit an image log as a TIFF (*.tif) formatted file. The TIFF (*.tif) format will be accepted only when the log cannot be produced in its entirety as a LAS (Log ASCII) file format. The digital copy may be submitted on a standard CD, or attached to an email sent to digitallogs@nd.gov. Thank you for your cooperation.

Sincerely,

David Tabor
Engineering Technician IV



APPLICATION FOR PERMIT TO DRILL HORIZONTAL WELL - FORM 1H

INDUSTRIAL COMMISSION OF NORTH DAKOTA
 OIL AND GAS DIVISION
 600 EAST BOULEVARD DEPT 405
 BISMARCK, ND 58505-0840
 SFN 54269 (08-2005)

PLEASE READ INSTRUCTIONS BEFORE FILLING OUT FORM.
 PLEASE SUBMIT THE ORIGINAL AND ONE COPY.

Type of Work New Location	Type of Well Oil & Gas	Approximate Date Work Will Start 09 / 01 / 2011	Confidential Status Yes
Operator SLAWSON EXPLORATION COMPANY, INC.		Telephone Number 720-457-9821	
Address 1675 Broadway, Suite 1600		City Denver	State CO
		Zip Code 80202	

Notice has been provided to the owner of any permanently occupied dwelling within 1,320 feet. This well is not located within five hundred feet of an occupied dwelling.

WELL INFORMATION (if more than one lateral proposed, enter data for additional laterals on page 2)

Well Name PANZER				Well Number 4-20TFH			
Surface Footages 220 F N L	1320 F W L	Qtr-Qtr NWNW	Section 20	Township 151 N	Range 94 W	County McKenzie	
Longstring Casing Point Footages 614 F N L	1320 F W L	Qtr-Qtr NWNW	Section 20	Township 151 N	Range 94 W	County McKenzie	
Longstring Casing Point Coordinates From Well Head 394 S From WH		Azimuth 0 E From WH	180 °	Longstring Total Depth 10944 Feet MD		10719 Feet TVD	
Bottom Hole Footages From Nearest Section Line 252 F S L	1320 F W L	Qtr-Qtr SWSW	Section 20	Township 151 N	Range 94 W	County McKenzie	
Bottom Hole Coordinates From Well Head 4807 S From WH		KOP Lateral 1 0 E From WH	10324 Feet MD	Azimuth Lateral 1 180 °	Estimated Total Depth Lateral 1 15357 Feet MD 10733 Feet TVD		
Latitude of Well Head 47 ° 53 ' 25.32 "	Longitude of Well Head -102 ° 44 ' 41.67 "	NAD Reference NAD83	Description of (Subject to NDIC Approval) Spacing Unit: W/2 of Section 20 T151N R94W				
Ground Elevation 2102 Feet Above S.L.	Acres in Spacing/Drilling Unit 320	Spacing/Drilling Unit Setback Requirement 200 Feet N/S 500 Feet E/W		Industrial Commission Order 16979			
North Line of Spacing/Drilling Unit 2098 Feet	South Line of Spacing/Drilling Unit 2643 Feet	East Line of Spacing/Drilling Unit 5281 Feet		West Line of Spacing/Drilling Unit 5278 Feet			
Objective Horizons Three Forks						Pierre Shale Top 1872	
Proposed Surface Casing	Size 9 - 5/8 "	Weight 36 Lb./Ft.	Depth 1972 Feet	Cement Volume 622 Sacks	NOTE: Surface hole must be drilled with fresh water and surface casing must be cemented back to surface.		
Proposed Longstring Casing	Size 7 - 0 "	Weight(s) 29 & 32 Lb./Fl.	Longstring Total Depth 10944 Feet MD 10719 Feet TVD		Cement Volume 654 Sacks	Cement Top 4932 Feet	Top Dakota Sand 5432 Feet
Base Last Charles Salt (If Applicable) 8941 Feet	NOTE: Intermediate or longstring casing string must be cemented above the top Dakota Group Sand.						
Proposed Logs OH Log Waiver, GR to surface CBL/GR/CCL							
Drilling Mud Type (Vertical Hole - Below Surface Casing) Invert				Drilling Mud Type (Lateral) Other - See Comments			
Survey Type in Vertical Portion of Well MWD Every 100 Feet		Survey Frequency: Build Section 30 Feet		Survey Frequency: Lateral 90 Feet		Survey Contractor Directional Drilling Co.	

NOTE: A Gamma Ray log must be run to ground surface and a CBL must be run on intermediate or longstring casing string if set.

Surveys are required at least every 30 feet in the build section and every 90 feet in the lateral section of a horizontal well. Measurement inaccuracies are not considered when determining compliance with the spacing/drilling unit boundary setback requirement except in the following scenarios: 1) When the angle between the well bore and the respective boundary is 10 degrees or less; or 2) If industry standard methods and equipment are not utilized. Consult the applicable field order for exceptions.

If measurement inaccuracies are required to be considered, a 2° MWD measurement inaccuracy will be applied to the horizontal portion of the well bore. This measurement inaccuracy is applied to the well bore from KOP to TD.

REQUIRED ATTACHMENTS: Certified surveyor's plat, horizontal section plat, estimated geological tops, proposed mud/cementing plan, directional plot/plan, \$100 fee.
 See Page 2 for Comments section and signature block.

COMMENTS, ADDITIONAL INFORMATION, AND/OR LIST OF ATTACHMENTS

No occupied dwelling within 1,320 ft. Lateral will be drilled with CaCl water unless pressure is encountered, then will switch to 80/20 invert mud. KB @ 2,122'. Certified surveyors well location plat, horizontal sections, pad layout, pad x-sections, topo map, proposed directional survey & plots, and drilling program will be emailed.

Lateral 2

KOP Lateral 2 Feet MD	Azimuth Lateral 2 °	Estimated Total Depth Lateral 2 Feet MD Feet TVD		KOP Coordinates From Well Head From WH From WH	
Formation Entry Point Coordinates From Well Head From WH From WH		Bottom Hole Coordinates From Well Head From WH From WH			
KOP Footages From Nearest Section Line F L F L		Qtr-Qtr	Section	Township N	Range W County
Bottom Hole Footages From Nearest Section Line F L F L		Qtr-Qtr	Section	Township N	Range W County

Lateral 3

KOP Lateral 3 Feet MD	Azimuth Lateral 3 °	Estimated Total Depth Lateral 3 Feet MD Feet TVD		KOP Coordinates From Well Head From WH From WH	
Formation Entry Point Coordinates From Well Head From WH From WH		Bottom Hole Coordinates From Well Head From WH From WH			
KOP Footages From Nearest Section Line F L F L		Qtr-Qtr	Section	Township N	Range W County
Bottom Hole Footages From Nearest Section Line F L F L		Qtr-Qtr	Section	Township N	Range W County

Lateral 4

KOP Lateral 4 Feet MD	Azimuth Lateral 4 °	Estimated Total Depth Lateral 4 Feet MD Feet TVD		KOP Coordinates From Well Head From WH From WH	
Formation Entry Point Coordinates From Well Head From WH From WH		Bottom Hole Coordinates From Well Head From WH From WH			
KOP Footages From Nearest Section Line F L F L		Qtr-Qtr	Section	Township N	Range W County
Bottom Hole Footages From Nearest Section Line F L F L		Qtr-Qtr	Section	Township N	Range W County

Lateral 5

KOP Lateral 5 Feet MD	Azimuth Lateral 5 °	Estimated Total Depth Lateral 5 Feet MD Feet TVD		KOP Coordinates From Well Head From WH From WH	
Formation Entry Point Coordinates From Well Head From WH From WH		Bottom Hole Coordinates From Well Head From WH From WH			
KOP Footages From Nearest Section Line F L F L		Qtr-Qtr	Section	Township N	Range W County
Bottom Hole Footages From Nearest Section Line F L F L		Qtr-Qtr	Section	Township N	Range W County

I hereby swear or affirm the information provided is true, complete and correct as determined from all available records. Date **08 / 04 / 2011**

ePermit	Printed Name Khem Suthiwan	Title Permitting Agent

FOR STATE USE ONLY

Permit and File Number 21387	API Number 33 - 053 - 03731
Field ANTELOPE	
Pool SANISH	Permit Type DEVELOPMENT

FOR STATE USE ONLY

Date Approved 8 / 24 / 2011
By David Tabor
Title Engineering Technician IV

WELL LOCATION PLAT

Slawson Exploration Company, Inc.
1675 Broadway, Suite 1600, Denver, Colorado 80202
Panzer 4-20TFH


220 feet from the north line and 1320 feet from the west line (surface location)

Section 20, T. 151 N., R. 94 W., 5th P.M.
McKenzie County, North Dakota

Surface owner @ well site - Ed Danks

Latitude 47°53'25.316" North; Longitude 102°44'41.665" West (surface location)

[Derived from OPUS Solution NAD-83(CORS96)]

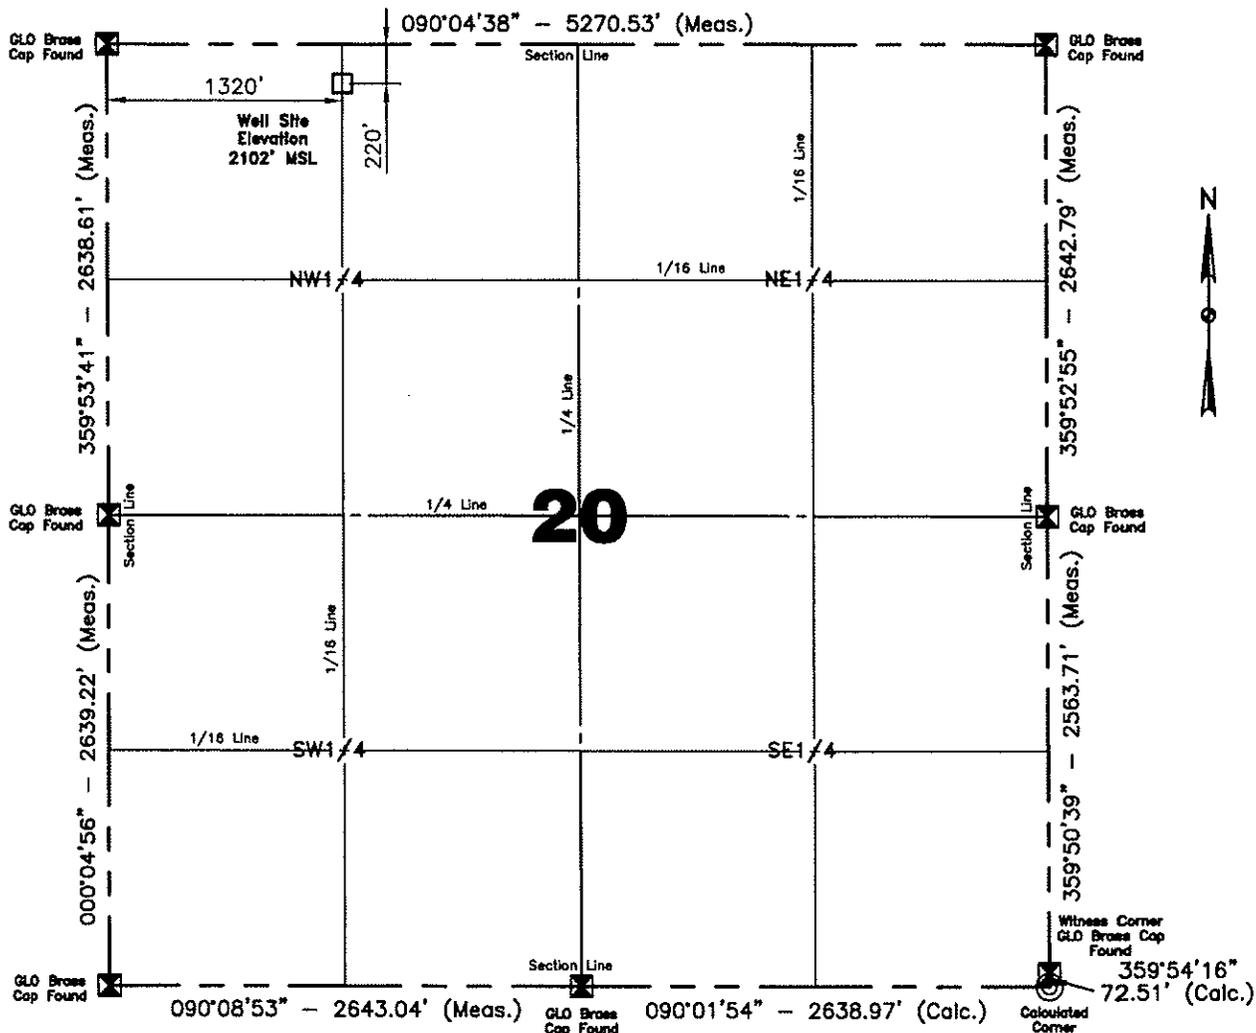

Confidentiality Notice: The information contained on this plat is legally privileged and confidential information intended only for the use of recipients. If you are not the intended recipient, you are hereby notified that any use, dissemination, distribution or copying of this information is strictly prohibited.

Scale 1"=1000'

I, Quentin Obrigewitsch, Professional Land Surveyor, N.D. No. 5999, do hereby certify that the survey plat shown hereon was made by me, or under my direction, from notes made in the field, and the same is true and correct to the best of my knowledge and belief.

NOTE: All land corners are assumed unless otherwise noted. The well location shown hereon is not an as-built location.


Surveyed By **Matt Krebs**
Justin Semerad

Date **6/27/2011**
3/02/2011

Revised: 6/29/2011

Vertical Control Datum Used
Sea-Level Datum of NAVD 88
Based on elevation derived from OPUS Solution on
GPS*20-151-94 RE (iron rebar) Located a distance
of 4805.28' on an azimuth of 067°09'34" from the
SW corner of Section 20 T.151N., R.94W., 5th P.M.
being at 2195.50' Elevation MSL.

Professional Consulting Engineers
and Surveyors
Registered in
North Dakota, South Dakota
Montana, Wyoming & Minnesota
Tele-Fax No. 701-483-2795
Bus. Phone No. 701-483-1284
P.O. Box 290
677 27th Ave. E.
Dickinson, North Dakota 58602
Certificate of Authorization #C-061

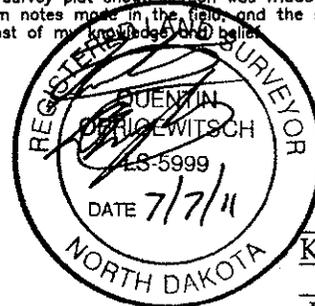

Kadmas
Lee &
Jackson
Engineers Surveyors
Planners

Project No. **3711205**
Book **OW-241 & 256** Pg. **76-79, 78-80** Staking

DATE _____

1675 Broadway, Ste. 1600
Denver, Co. 80202



Phone # 303-592-8880
Fax: 303-592-8881
Log Fax:

GENERAL WELL INFORMATION

LEASE NAME AND NUMBER						Panzer 4-20TFH - single-lateral Three Forks producer with stage-frac completion					
ORIGINAL GL:		2,102'	FOOTAGE CALLS - SURFACE HOLE			220' FNL	1,320' FWL				
FINISHED PAD ELEVATION:		2,098'	SURFACE HOLE LOCATION			NWNW	20,	151N,	94W		
KB(24')		2,122'	BOTTOM HOLE LOCATION			SWSW	20,	151N,	94W		
PROPOSED TVD		10,719'	LATITUDE			47° 53' 25.316"					
PROPOSED TMD		15,357'	LONGITUDE			102° 44' 41.665"					
LATERAL LENGTH (FT.)		4,413'	COUNTY/STATE			McKenzie CO, ND					
FIELD		Antelope - Infill									

DIRECTIONS TO WELL: From Mandaree, ND head west on BIA Rd 12 to Hwy 22. Turn right (north) on Hwy 22 and continue approximately 11.9 miles. Turn left (west) onto access road located approximately 0.10 mile south of the section line. Follow the access road as it curves northwest to the location.

ESTIMATED TOPS	SUBSEA	TVD	ESTIMATED TOPS	SUBSEA	TVD
Pierre/base Foxhills	250'	1,872'	Mission Canyon	-7,089'	9,211'
Dakota (marine)	-3,310'	5,432'	Lodgepole	-7,693'	9,815'
Dunham Salt	-4,898'	7,020'	Upper Bakken shale	-8,512'	10,634'
Base Dunham Salt	-4,916'	7,038'	Top of Bakken Target	-8,537'	10,659'
Pine Salt	-4,916'	7,038'	Bakken Target	-8,547'	10,669'
Base Pine Salt	-4,975'	7,097'	Base of Bakken Target	-8,557'	10,679'
Minnelussa	-5,557'	7,679'	Lower Bakken Shale	-8,567'	10,689'
Minnelussa	-5,557'	7,679'	Three Forks	-8,587'	10,709'
Charles	-6,339'	8,461'	Top of TF Target	-8,597'	10,719'
base last Charles salt	-6,819'	8,941'			

MUD PROGRAM	Type	Viscosity	Weight	Fluid Loss	LCM
Start at (ft.)	Change at (ft.)				
0	1,972'	(Through Surface Casing Depth)	fresh water	28-32	8.34
1,972'	7" csg point		80/20 invert	45-50	9.6-10.5
7" csg point	Total MD		Brine	9.2-10.2	NC
If overpressured			80/20 invert	28	11.5 - 13

Maximum anticipated bottom hole pressure is 4,637#; BOPs to be tested to 5000psi.

LOGGING PROGRAM

Open Hole OH Log Waiver as the Jaguar #1-32H well approx. 0.6 miles to the east was logged w/Triple Combo log.
Cased Hole CBL/GR/CCL

BIT PROGRAM

Hole Size	Casing	Bit Type	Model	Manufacturer	CASING PROGRAM					
13-1/2"	9 5/8"	Roller-Cone		Retip	SURFACE CASING:					
8-3/4" Vertical	7"	PDC	655ZX	SEC	9-5/8"	36#	K55	start	end	footage
8-3/4" Curve	7"	PDC	3641	SEC						
6"	4 1/2"	PDC	643	SEC	PRODUCTION CASING:					
					7"	29#	P-110	start	end	footage

DIRECTIONAL PROGRAM

KOP	10,324'				7"	29#	P-110	9,091'	10,944'	1,853'
Build rate	14.5°/100'									
Lateral length, (ft.)	4,413'									
Azimuth	180.°				Total 29#	8,723'	Total 32#	2,221'		
Target zone top (TVD)	10,634'				LINER LENGTH:					
Landing point (TVD)	10,659'				4-1/2"	11.6#	P-110	start	end	Length
Target zone bottom (TVD)	10,669'							10,324'	15,327'	4,973'
Total MD	15,357'				Mech Packer assembly on 4-1/2" liner - Packer depths to be provided at TD. The sleeves and packers will provided when run.					



***** SEE ATTACHED DIRECTIONAL PLAN

CEMENT PROGRAM

	Size	Instructions
SURFACE CASING	9 5/8"	Cement to surface with 360 SX "G" and 262 SX "G" tail; 1,542 cu.ft. total
Use 60% excess		
PRODUCTION CASING	7"	Cement w/ 299 sx lite Pozmix (Yield: 2.56 ft3/sx) lead and 355 sx Class G (Yield: 1.65 ft3/sx) tail. Calculated cement top 500' above Dakota. Lead coverage from 500' above Dakota to 150' above Charles, Tail coverage from 150' above Charles to 7" shoe.
Use 30% excess and a 9" hole		
See Drilling Procedure for Float Equipment Recommendation		

SLAWSON CONTACT INFORMATION

Engineering:	Office	Home	Cell
Mark McCallister	720-897-8758	303-730-9979	303-748-1602
Matt Houston	720-897-8759	512-944-5528	512-944-5528
Geology:			
Bob Bogle	720-897-8756	303-773-1706	303-523-5607

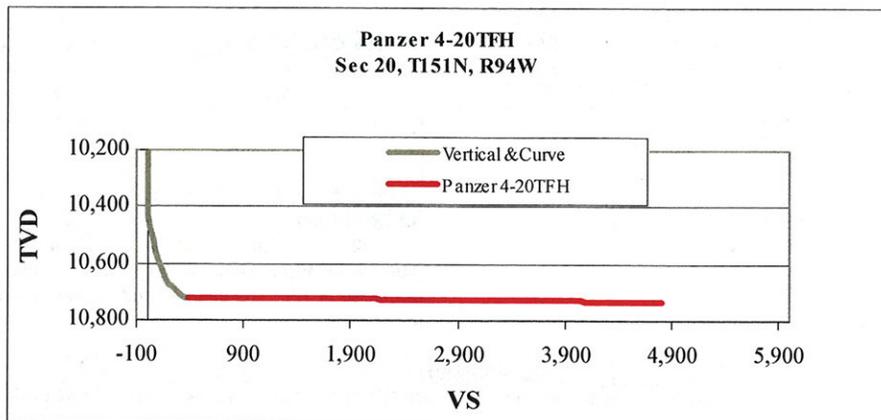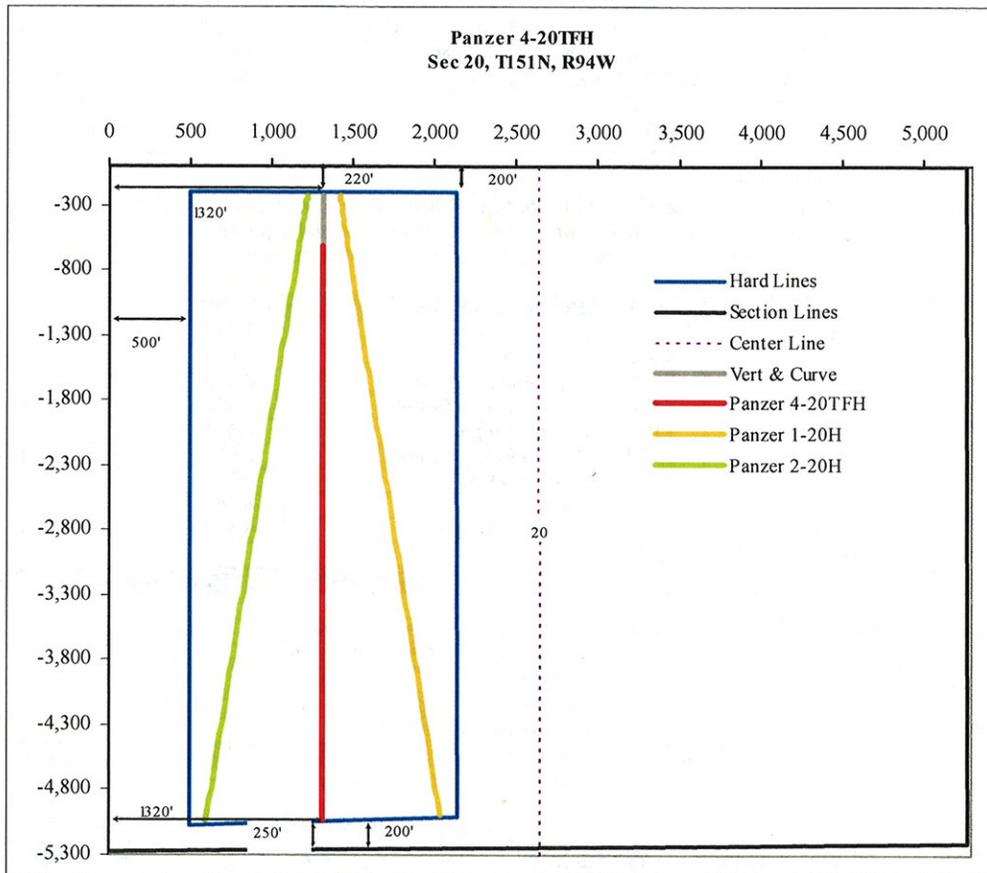

The SHL is 220' FNL & 1320' FWL (NWNW), Section 20, T151N, R94W, McKenzie County, ND. The state setback is 500' from the section lines (200' Heel & Toe).

7" Casing: 8-3/4" hole: KOP at 10,324'. Build curve at 14.5°/100' to 90° inclination at 10,944' MD (10,719' TVD) at an azimuth of 180.00°. Set 7" casing (615' FNL & 1,320' FWL, NWNW, Section 20, T151N, R94W).

South Lateral: Drill a 6" horizontal well holding an azimuth of 180.00° to TD at a depth of 15,357' MD (10,734' TVD), 250' FSL & 1,320' FWL (SWSW) Section 20, T151N, R94W. Expect an inclination of 89.81°. Total 6" lateral is 4,413'.

Panzer 4-20TFH

KB = 2,122' KOP = 10,324' TARGET = 10,669' TVD

Based on True North

MD	Incl.	Azi.	TVD	North	East	DLS	Vertical Section	UTM N	UTM E
0.00	0.00	180.00	0.00	0.00	0.00	0.00	0.00	-220.00	1,320.00
10,300.00	0.00	180.00	10,300.00	0.00	0.00	0.00	0.00	-220.00	1,320.00
10,323.83	0.00	180.00	10,323.83	0.00	0.00	0.00	0.00	-220.00	1,320.00 KOP
10,373.83	7.25	180.00	10,373.63	-3.15	0.00	14.50	3.15	-223.15	1,320.00
10,423.83	14.50	180.00	10,422.63	-12.56	0.00	14.50	12.56	-232.56	1,320.00
10,473.83	21.75	180.00	10,470.05	-28.08	0.00	14.50	28.08	-248.08	1,320.00
10,523.83	29.00	180.00	10,515.14	-49.46	0.00	14.50	49.46	-269.46	1,320.00
10,573.83	36.25	180.00	10,557.17	-76.36	0.00	14.50	76.36	-296.36	1,320.00
10,623.83	43.50	180.00	10,595.47	-108.35	0.00	14.50	108.35	-328.35	1,320.00
10,673.83	50.75	180.00	10,629.42	-144.92	0.00	14.50	144.92	-364.92	1,320.00
10,723.83	58.00	180.00	10,658.49	-185.48	0.00	14.50	185.48	-405.48	1,320.00
10,773.83	65.25	180.00	10,682.20	-229.38	0.00	14.50	229.38	-449.38	1,320.00
10,823.83	72.50	180.00	10,700.18	-275.93	0.00	14.50	275.93	-495.93	1,320.00
10,873.83	79.75	180.00	10,712.15	-324.37	0.00	14.50	324.37	-544.37	1,320.00
10,923.83	87.00	180.00	10,717.91	-373.94	0.00	14.50	373.94	-593.94	1,320.00
10,944.34	90.00	180.00	10,718.45	-394.44	0.00	14.62	394.44	-614.44	1,320.00 7" csg point

Panzer 4-20TFH

10,944.34	90.00	180.00	10,718.45	-394.44	0.00	14.62	394.44	-614.44	1,320.00 7" csg point
11,044.34	89.81	180.00	10,718.62	-494.44	0.00	0.19	494.44	-714.44	1,320.00
11,144.34	89.81	180.00	10,718.96	-594.44	0.00	0.00	594.44	-814.44	1,320.00
11,244.34	89.81	180.00	10,719.30	-694.44	0.00	0.00	694.44	-914.44	1,320.00
11,344.34	89.81	180.00	10,719.64	-794.44	0.00	0.00	794.44	-1,014.44	1,320.00
11,444.34	89.81	180.00	10,719.98	-894.44	0.00	0.00	894.44	-1,114.44	1,320.00
11,544.34	89.81	180.00	10,720.32	-994.44	0.00	0.00	994.44	-1,214.44	1,320.00
11,644.34	89.81	180.00	10,720.66	-1,094.44	0.00	0.00	1,094.44	-1,314.44	1,320.00
11,744.34	89.81	180.00	10,721.00	-1,194.44	0.00	0.00	1,194.44	-1,414.44	1,320.00
11,844.34	89.81	180.00	10,721.34	-1,294.44	0.00	0.00	1,294.44	-1,514.44	1,320.00
11,944.34	89.81	180.00	10,721.68	-1,394.44	0.00	0.00	1,394.44	-1,614.44	1,320.00
12,044.34	89.81	180.00	10,722.02	-1,494.44	0.00	0.00	1,494.44	-1,714.44	1,320.00
12,144.34	89.81	180.00	10,722.36	-1,594.44	0.00	0.00	1,594.44	-1,814.44	1,320.00
12,244.34	89.81	180.00	10,722.70	-1,694.44	0.00	0.00	1,694.44	-1,914.44	1,320.00
12,344.34	89.81	180.00	10,723.04	-1,794.44	0.00	0.00	1,794.44	-2,014.44	1,320.00
12,444.34	89.81	180.00	10,723.38	-1,894.44	0.00	0.00	1,894.44	-2,114.44	1,320.00
12,544.34	89.81	180.00	10,723.72	-1,994.44	0.00	0.00	1,994.44	-2,214.44	1,320.00
12,644.34	89.81	180.00	10,724.06	-2,094.44	0.00	0.00	2,094.44	-2,314.44	1,320.00
12,744.34	89.81	180.00	10,724.40	-2,194.44	0.00	0.00	2,194.44	-2,414.44	1,320.00
12,844.34	89.81	180.00	10,724.74	-2,294.44	0.00	0.00	2,294.44	-2,514.44	1,320.00
12,944.34	89.81	180.00	10,725.08	-2,394.44	0.00	0.00	2,394.44	-2,614.44	1,320.00
13,044.34	89.81	180.00	10,725.42	-2,494.44	0.00	0.00	2,494.44	-2,714.44	1,320.00
13,144.34	89.81	180.00	10,725.76	-2,594.44	0.00	0.00	2,594.44	-2,814.44	1,320.00
13,244.34	89.81	180.00	10,726.10	-2,694.44	0.00	0.00	2,694.44	-2,914.44	1,320.00
13,344.34	89.81	180.00	10,726.44	-2,794.44	0.00	0.00	2,794.44	-3,014.44	1,320.00
13,444.34	89.81	180.00	10,726.78	-2,894.44	0.00	0.00	2,894.44	-3,114.44	1,320.00
13,544.34	89.81	180.00	10,727.12	-2,994.44	0.00	0.00	2,994.44	-3,214.44	1,320.00
13,644.34	89.81	180.00	10,727.46	-3,094.44	0.00	0.00	3,094.44	-3,314.44	1,320.00
13,744.34	89.81	180.00	10,727.80	-3,194.44	0.00	0.00	3,194.44	-3,414.44	1,320.00
13,844.34	89.81	180.00	10,728.14	-3,294.44	0.00	0.00	3,294.44	-3,514.44	1,320.00
13,944.34	89.81	180.00	10,728.48	-3,394.44	0.00	0.00	3,394.44	-3,614.44	1,320.00
14,044.34	89.81	180.00	10,728.82	-3,494.44	0.00	0.00	3,494.44	-3,714.44	1,320.00
14,144.34	89.81	180.00	10,729.16	-3,594.44	0.00	0.00	3,594.44	-3,814.44	1,320.00
14,244.34	89.81	180.00	10,729.50	-3,694.44	0.00	0.00	3,694.44	-3,914.44	1,320.00
14,344.34	89.81	180.00	10,729.84	-3,794.44	0.00	0.00	3,794.44	-4,014.44	1,320.00
14,444.34	89.81	180.00	10,730.18	-3,894.44	0.00	0.00	3,894.44	-4,114.44	1,320.00
14,544.34	89.81	180.00	10,730.52	-3,994.44	0.00	0.00	3,994.44	-4,214.44	1,320.00
14,644.34	89.81	180.00	10,730.86	-4,094.44	0.00	0.00	4,094.44	-4,314.44	1,320.00
14,744.34	89.81	180.00	10,731.20	-4,194.44	0.00	0.00	4,194.44	-4,414.44	1,320.00
14,844.34	89.81	180.00	10,731.54	-4,294.44	0.00	0.00	4,294.44	-4,514.44	1,320.00
14,944.34	89.81	180.00	10,731.88	-4,394.44	0.00	0.00	4,394.44	-4,614.44	1,320.00
15,044.34	89.81	180.00	10,732.22	-4,494.44	0.00	0.00	4,494.44	-4,714.44	1,320.00
15,144.34	89.81	180.00	10,732.56	-4,594.44	0.00	0.00	4,594.44	-4,814.44	1,320.00
15,244.34	89.81	180.00	10,732.90	-4,694.44	0.00	0.00	4,694.44	-4,914.44	1,320.00
15,344.34	89.81	180.00	10,733.24	-4,794.44	0.00	0.00	4,794.44	-5,014.44	1,320.00
15,357.17	89.81	180.00	10,733.28	-4,807.27	0.00	0.00	4,807.27	-5,027.27	1,320.00 End Lateral

4,412.83

HORIZONTAL SECTION PLAT

Slawson Exploration Company, Inc.
1675 Broadway, Suite 1600, Denver, Colorado 80202
Panzer 4-20TFH


220 feet from the north line and 1320 feet from the west line (surface location)

Section 20, T. 151 N., R. 94 W., 5th P.M.
McKenzie County, North Dakota

Surface owner @ well site - Ed Danks

Latitude 47°53'25.316" North; Longitude 102°44'41.665" West (surface location)

[Derived from OPUS Solution NAD-83(CORS96)]

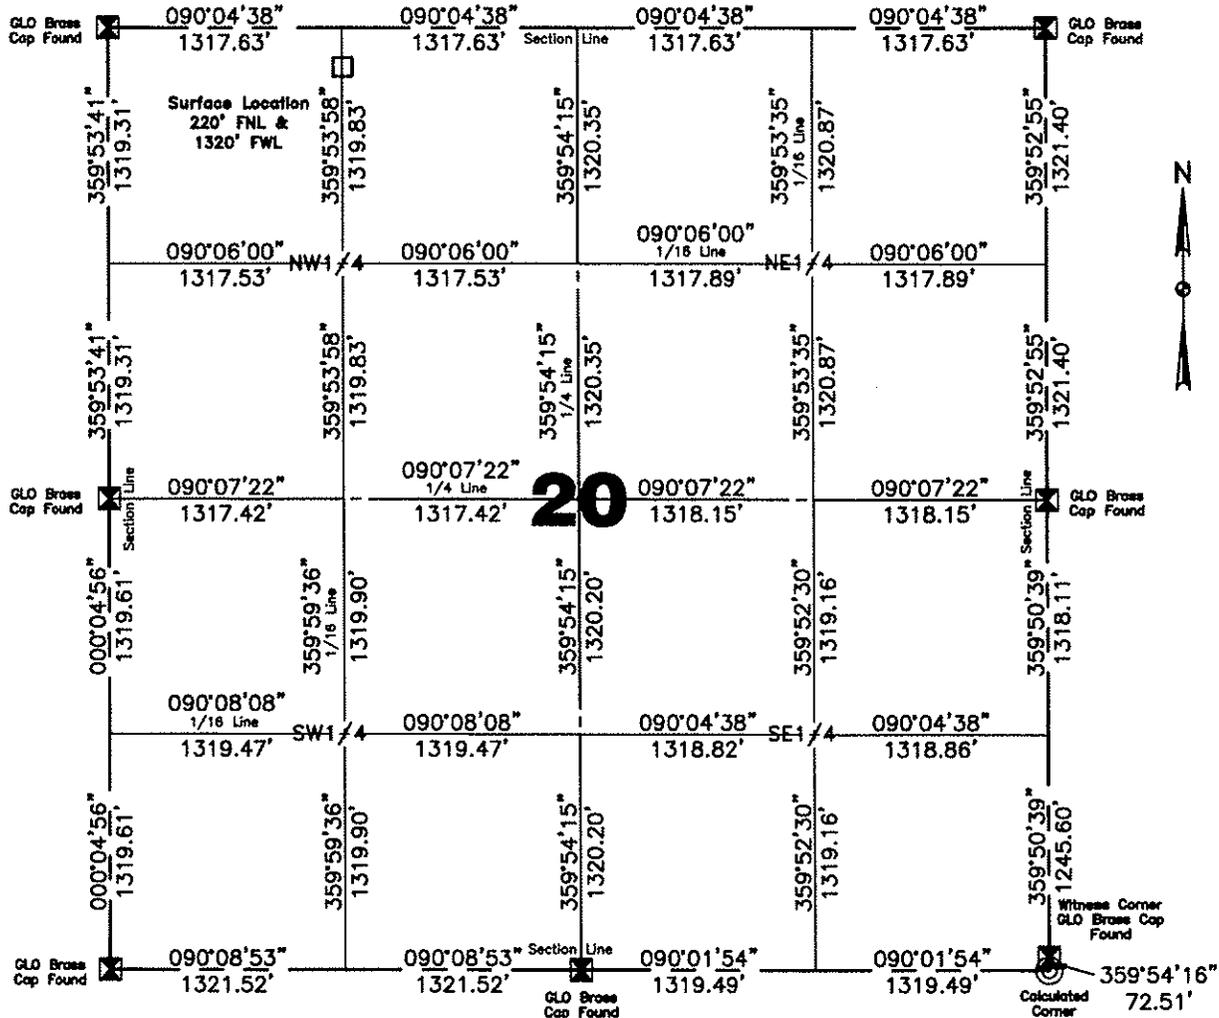


Scale 1"=1000'

Confidentiality Notice: The information contained on this plat is legally privileged and confidential information intended only for the use of recipients. If you are not the intended recipients, you are hereby notified that any use, dissemination, distribution or copying of this information is strictly prohibited.

I, Quentin Obrigewitsch, Professional Land Surveyor, N.D. No. 5999, do hereby certify that the survey plot shown hereon was made by me, or under my direction, from notes made in the field, and the same is true and correct to the best of my knowledge and belief.

All corners shown on this plat were found in the field during Slawson Exploration Company, Inc., Panzer 4-20TFH oil well survey on March 2, 2011. Distances to all others are calculated. All azimuths are based on the north line of Section 20, being on an azimuth of 090°04'38\".

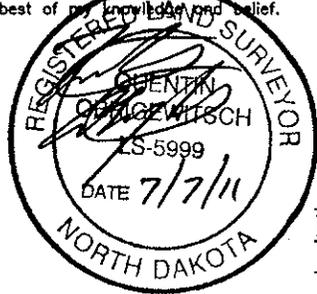


Kadmas
Lee &
Jackson
Engineers Surveyors
Planners

Surveyed By J.S. & M.K.	Field Book OW-241 & 256
Computed & Drawn By Carl Woodbury	Project No. 3711205

Revised: 6/29/2011

DATE _____

Panzer 4-20TFH Pad Layout

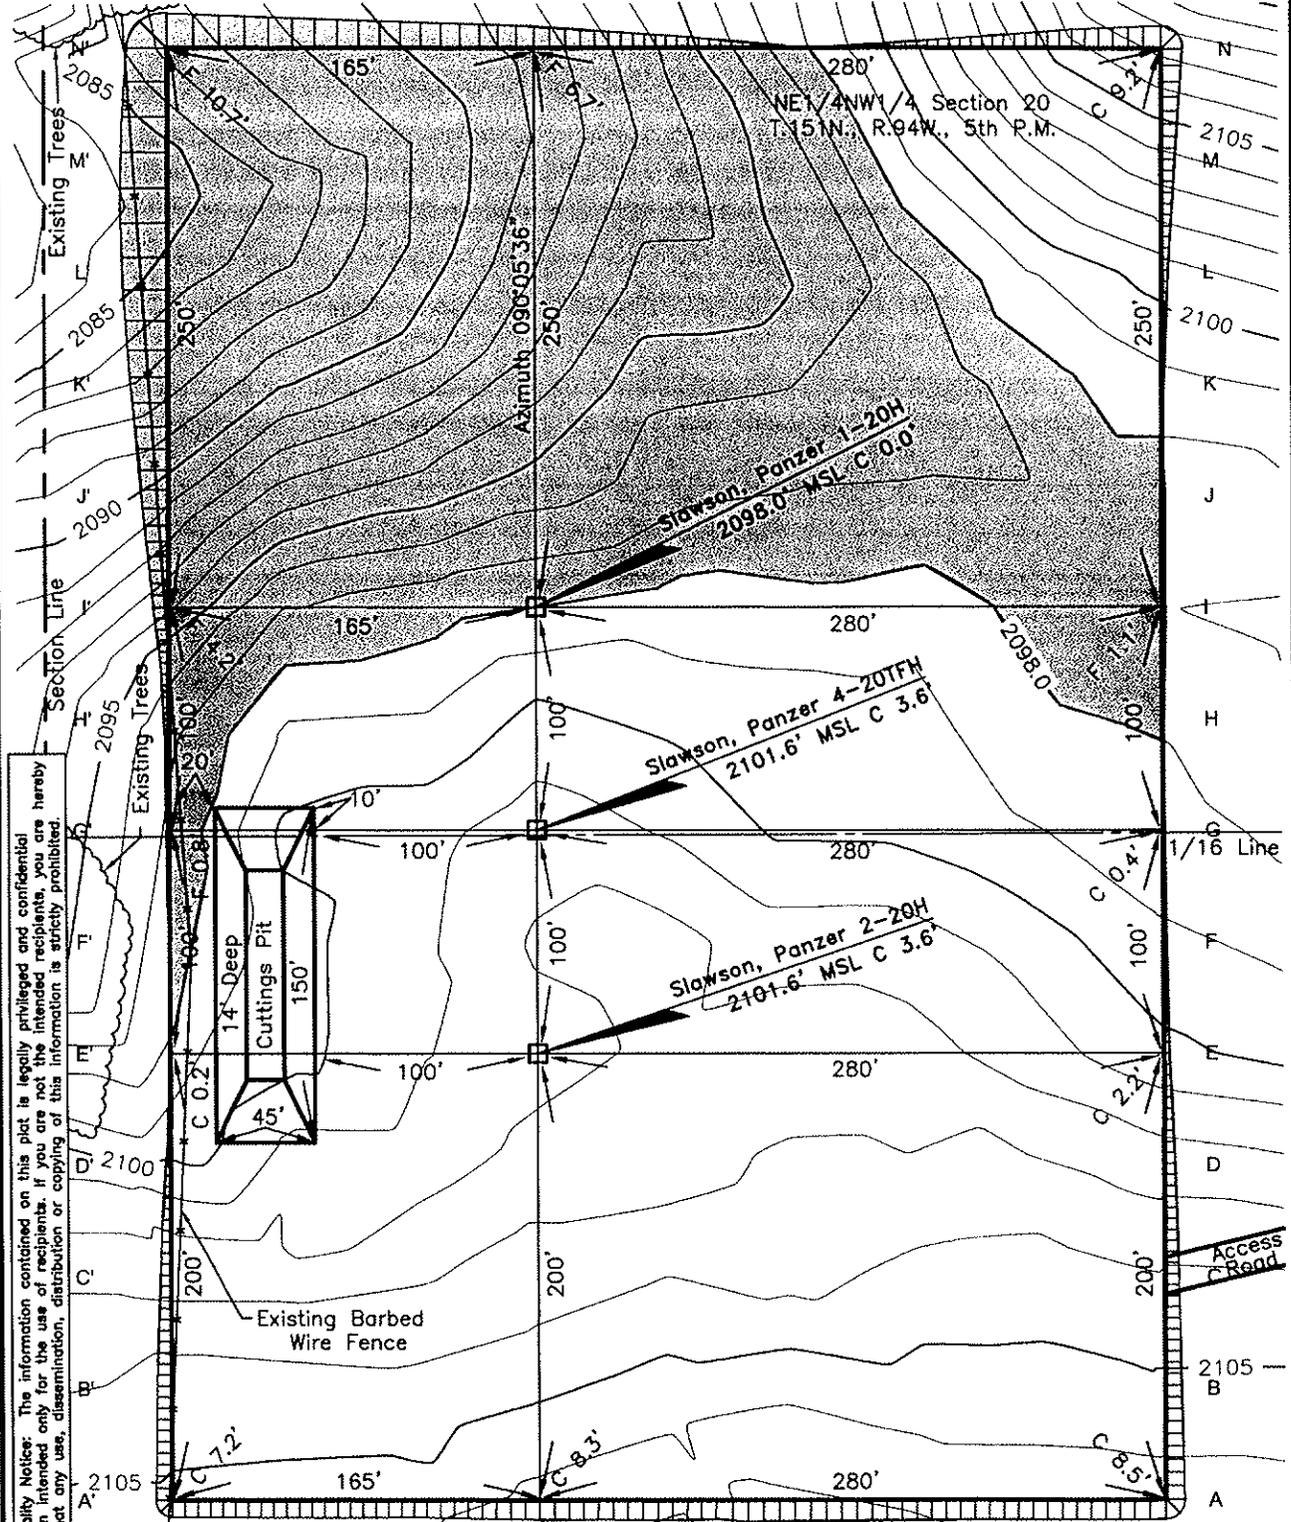


Confidentiality Notice: The information contained on this plot is legally privileged and confidential information intended only for the use of recipients. If you are not the intended recipient, you are hereby notified that any use, dissemination, distribution or copying of this information is strictly prohibited.

NW1/4NW1/4 Section 20
T.151N., R.94W., 5th P.M.

Drawn By Carl Woodbury	Surveyed By J.S. & M.K.	Approved By Q. Obrigewitsch	Scale 1"=80'	Date 3/10/2011
Field Book OW-241 & 256	Material Pad Layout	Revised 6/29/2011	Project No. 3711205	Drawing No. 4

Kadmas
Lee &
Jackson
Engineers Surveyors
Planners

Panzer 4-20TFH Cross Sections

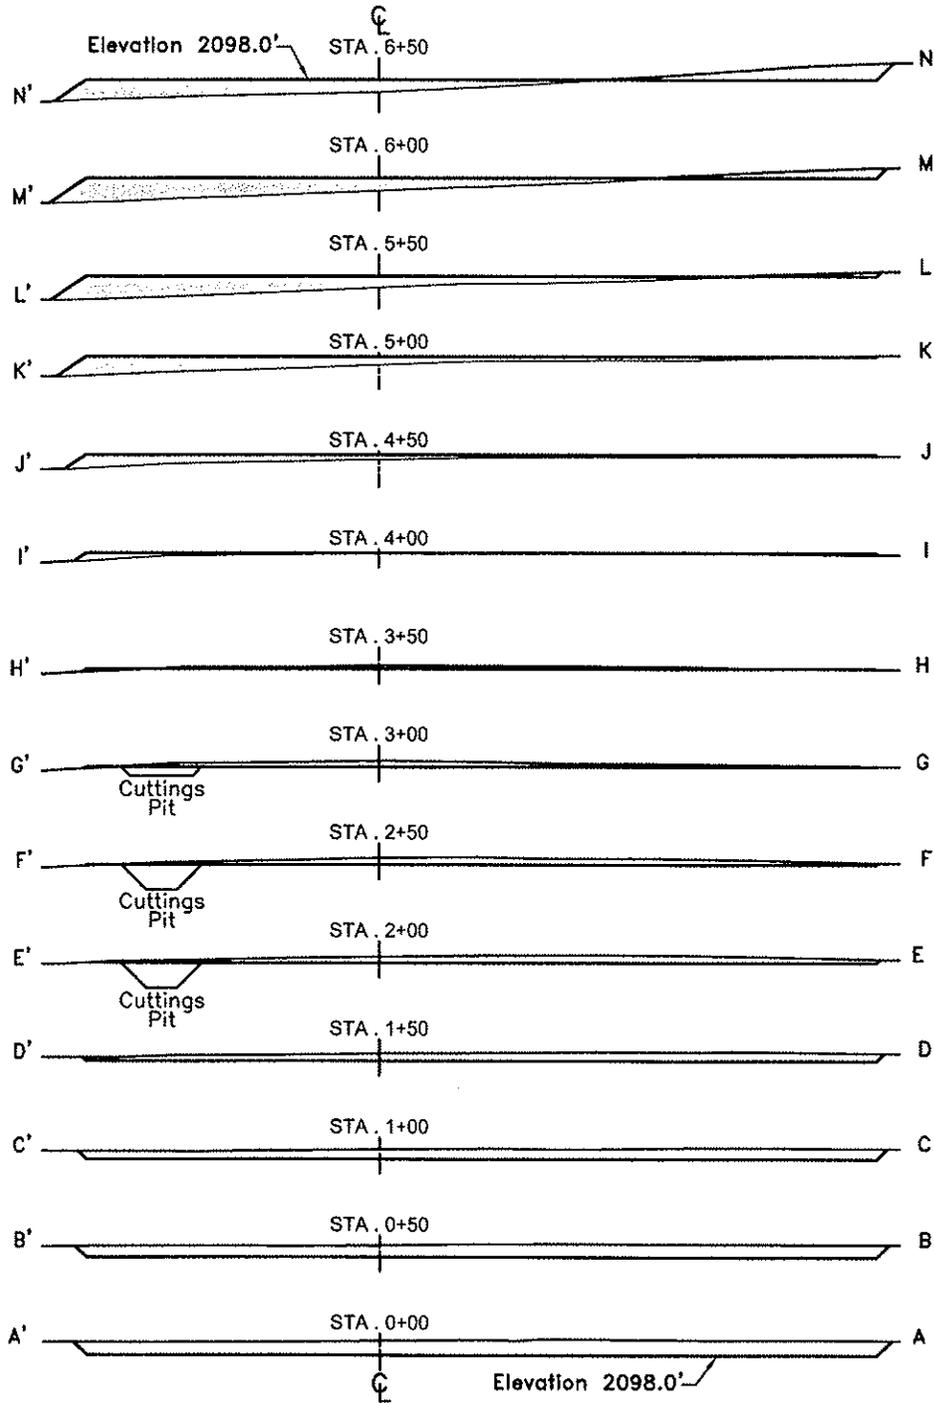

Confidentiality Notice: The information contained on this plot is legally privileged and confidential information intended only for the use of recipients. If you are not the intended recipients, you are hereby notified that any use, dissemination, distribution or copying of this information is strictly prohibited.

Drawn By Carl Woodbury	Surveyed By J.S. & M.K.	Approved By Q. Obrigewitsch	Scale 1"=100'	Date 3/10/2011
Field Book OW-241 & 256	Material Cross Sections	Revised 6/29/2011	Project No. 3711205	Drawing No. 5

Kadmas
Lee &
Jackson
Engineers Surveyors
Planners

Slawson Exploration Company, Inc.
Panzer 4-20TFH
Section 20, T 151 N, R 94 W, 5th P.M.
McKenzie County, North Dakota


Well Site Elevation 2101.6' MSL
Well Pad Elevation 2098.0' MSL

Excavation	27,665 C.Y.
Plus Pit	1,960 C.Y.
	29,625 C.Y.
Embankment	16,615 C.Y.
Plus Shrinkage (+30%)	4,985 C.Y.
	21,600 C.Y.
Stockpile Pit	1,960 C.Y.
Stockpile Top Soil (6")	5,635 C.Y.
Production Rehabilitation	0 C.Y.
Road Embankment & Stockpile from Pad	430 C.Y.
Disturbed Area From Pad	6.99 Acres

NOTE :
All cut end slopes are designed at 1:1 slopes &
All fill end slopes are designed at 1 1/2:1 slopes

Panzer 2-20H Well Site Location	Panzer 4-20TFH Well Site Location	Panzer 1-20H Well Site Location
220' FNL	220' FNL	220' FNL
1220' FWL	1320' FWL	1420' FWL

Confidentiality Notice:
The information contained on this plat is legally privileged and confidential information intended only for the use of recipients. If you are not the intended recipient, you are hereby notified that any use, dissemination, distribution or copying of this information is strictly prohibited.

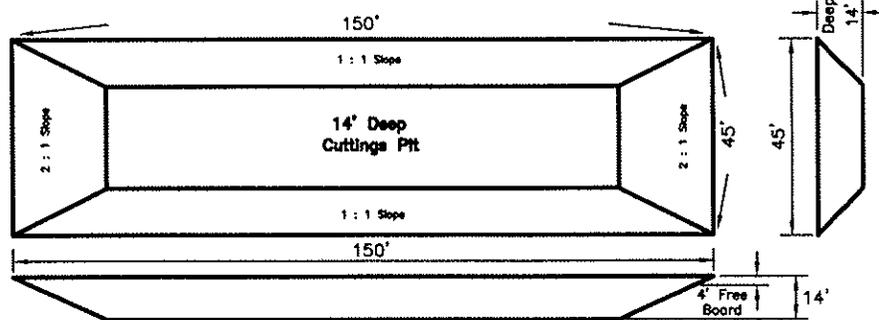


Drawn By Carl Woodbury	Surveyed By J.S. & M.K.	Approved By Q. Obrigewitsch	Scale None	Date 3/10/2011
Field Book OW-241 & 256	Material Quantities	Revised 6/29/2011	Project No. 3711205	Drawing No. 3

Kadmas
Lee &
Jackson
Engineers Surveyors
Planners

Slawson Exploration Company, Inc.
 Panzer 4-20TFH
 220' FNL & 1320' FWL
 NE1/4NW1/4 Section 20
 T. 151 N., R. 94 W., 5th P.M.
 McKenzie County, North Dakota

Confidentiality Notice: The information contained on this plat is legally privileged and confidential information intended only for the use of recipients. If you are not the intended recipients, you are hereby notified that any use, dissemination, distribution or copying of this information is strictly prohibited.

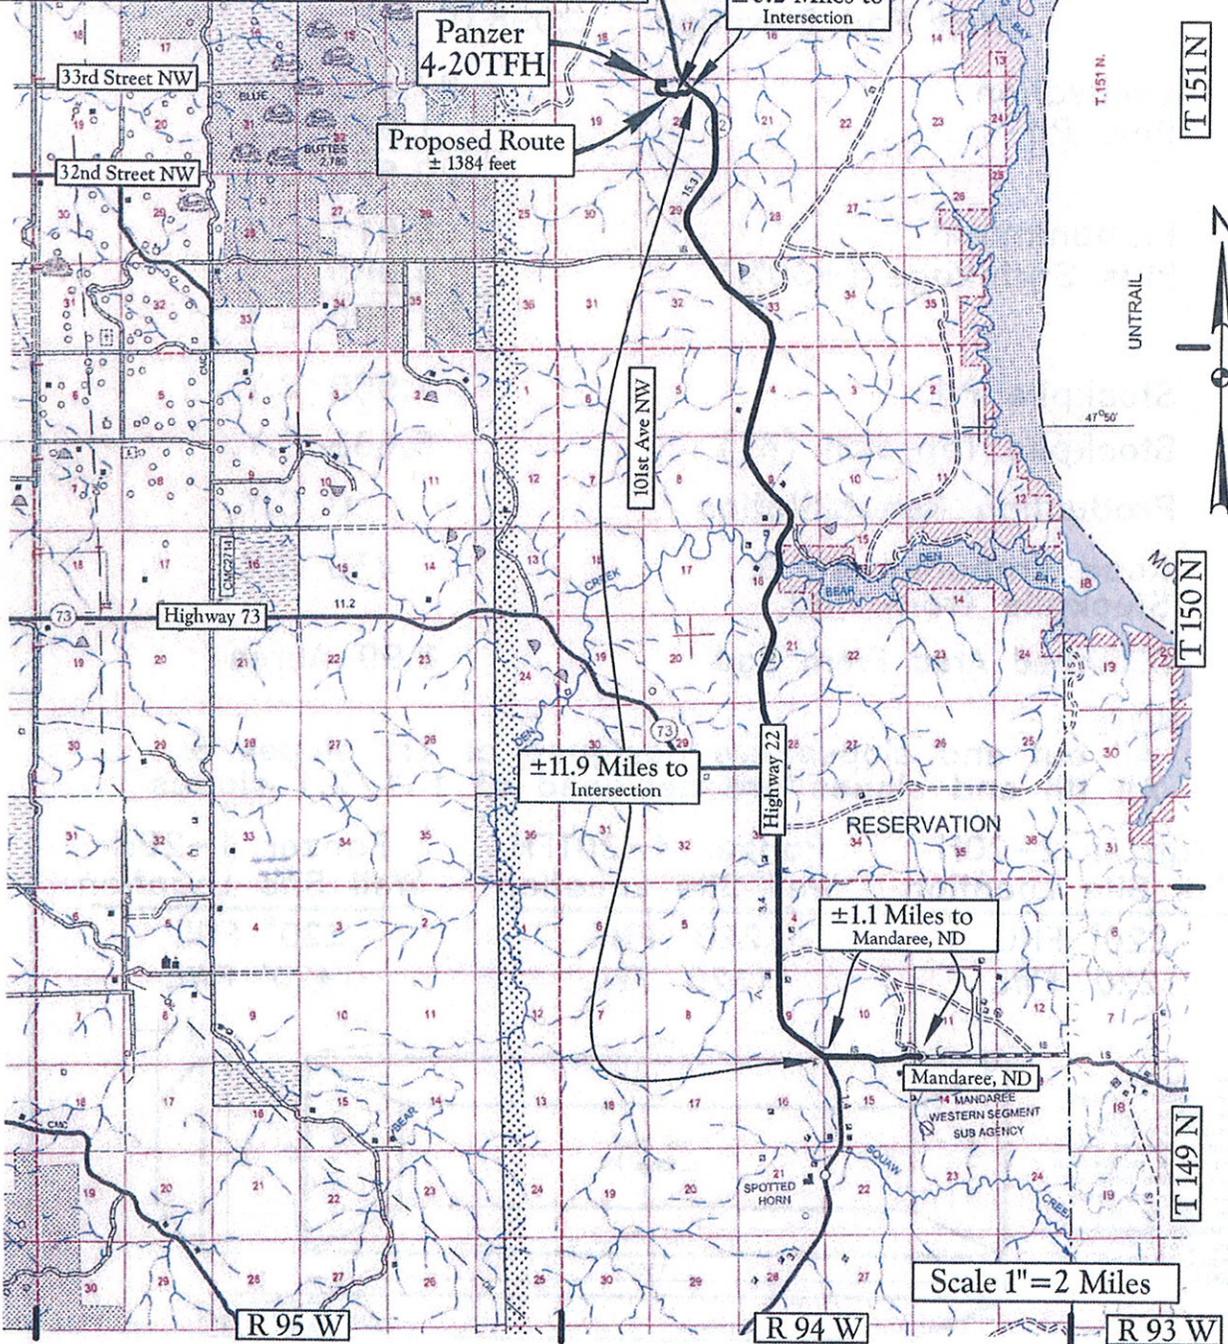


Map "A"
 County Access Route

Legend	
Existing Roads	
Proposed Roads	

Kadmas
 Lee &
 Jackson
 Engineers Surveyors
 Planners

Slawson Exploration Company, Inc.
 Panzer 4-20TFH
 220' FNL & 1320' FWL
 NE1/4NW1/4 Section 20
 T. 151 N., R. 94 W., 5th P.M.
 McKenzie County, North Dakota

Confidentiality Notice: The information contained on this plot is legally privileged and confidential information intended only for the use of recipients. If you are not the intended recipients, you are hereby notified that any use, dissemination, distribution or copying of this information is strictly prohibited.

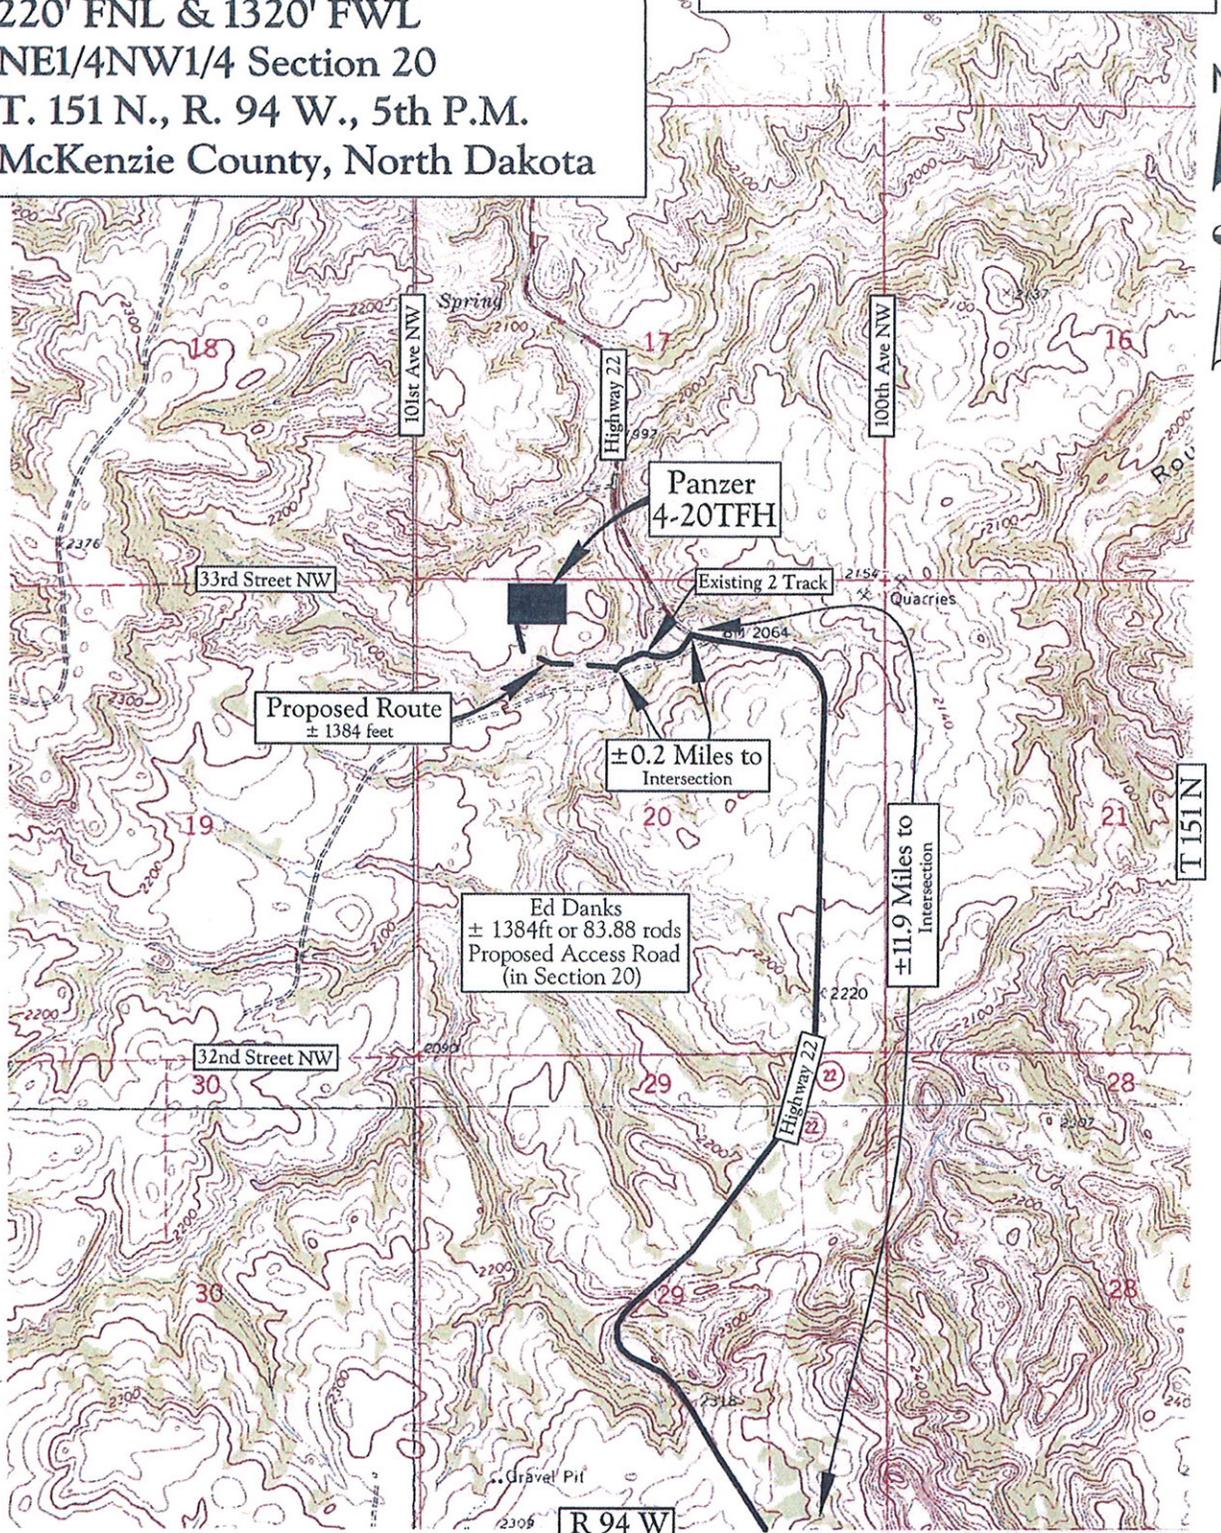

Map "B"
 Quad Access Route

Legend

Existing Roads —————

Proposed Roads - - - - -

Scale 1" = 2000'

Kadmas
 Lee &
 Jackson
 Engineers Surveyors
 Planners

Notice of Availability and Appeal Rights

Slawson: Panzer 1-20H / Panzer 2-20H / Panzer 4-20TFH

The Bureau of Indian Affairs (BIA) is planning to issue administrative approvals related to an Environmental Assessment to Authorize Land Use for the Installation of Two Bakken and One Three Forks Exploratory Oil Wells from a Single Pad: Panzer 1-20H / Panzer 2-20H / Panzer 4-20TFH wells on the Fort Berthold Reservation as shown on the attached map. Construction by Slawson is expected to begin in 2012.

An environmental assessment (EA) determined that proposed activities will not cause significant impacts to the human environment. An environmental impact statement is not required. Contact Earl Silk, Superintendent at 701-627-4707 for more information and/or copies of the EA and the Finding of No Significant Impact (FONSI).

The FONSI is only a finding on environmental impacts – it is not a decision to proceed with an action and *cannot* be appealed. BIA's decision to proceed with administrative actions *can* be appealed until February 4, 2012, by contacting:

**United States Department of the Interior
Office of Hearings and Appeals
Interior Board of Indian Appeals
801 N. Quincy Street, Suite 300, Arlington, Va 22203.**

Procedural details are available from the BIA Fort Berthold Agency at 701-627-4707.

Project locations.

